

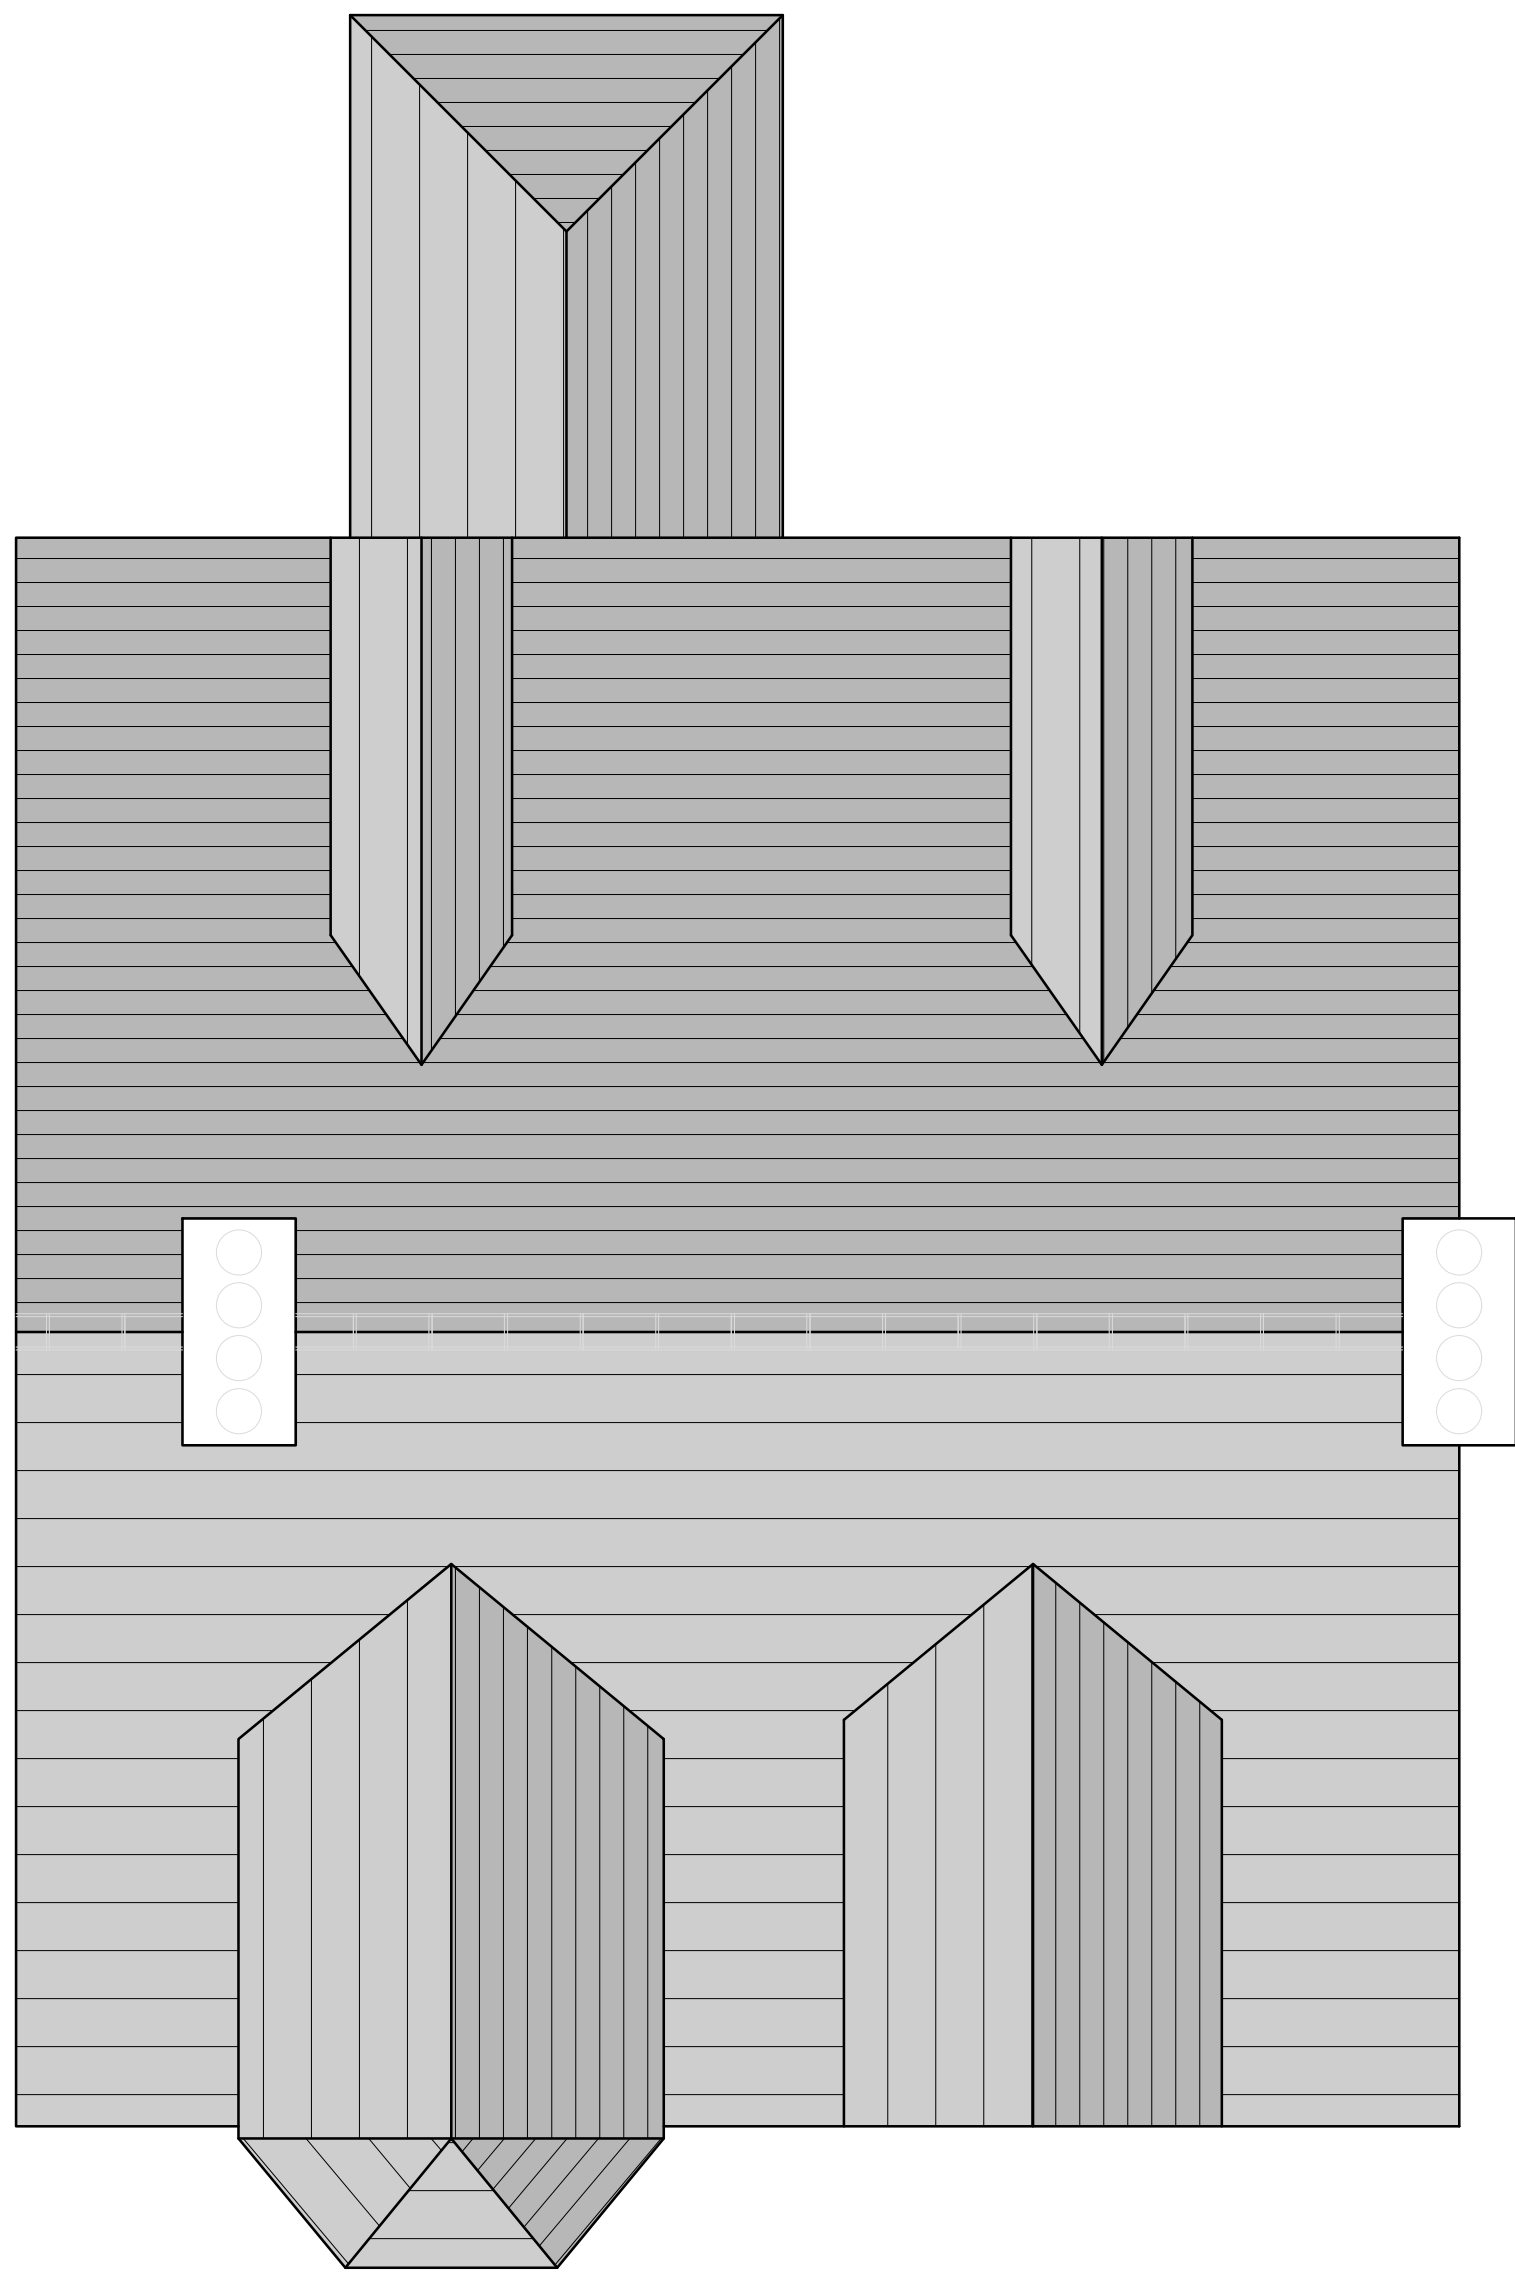
 




Site Plan - Scale 1.250

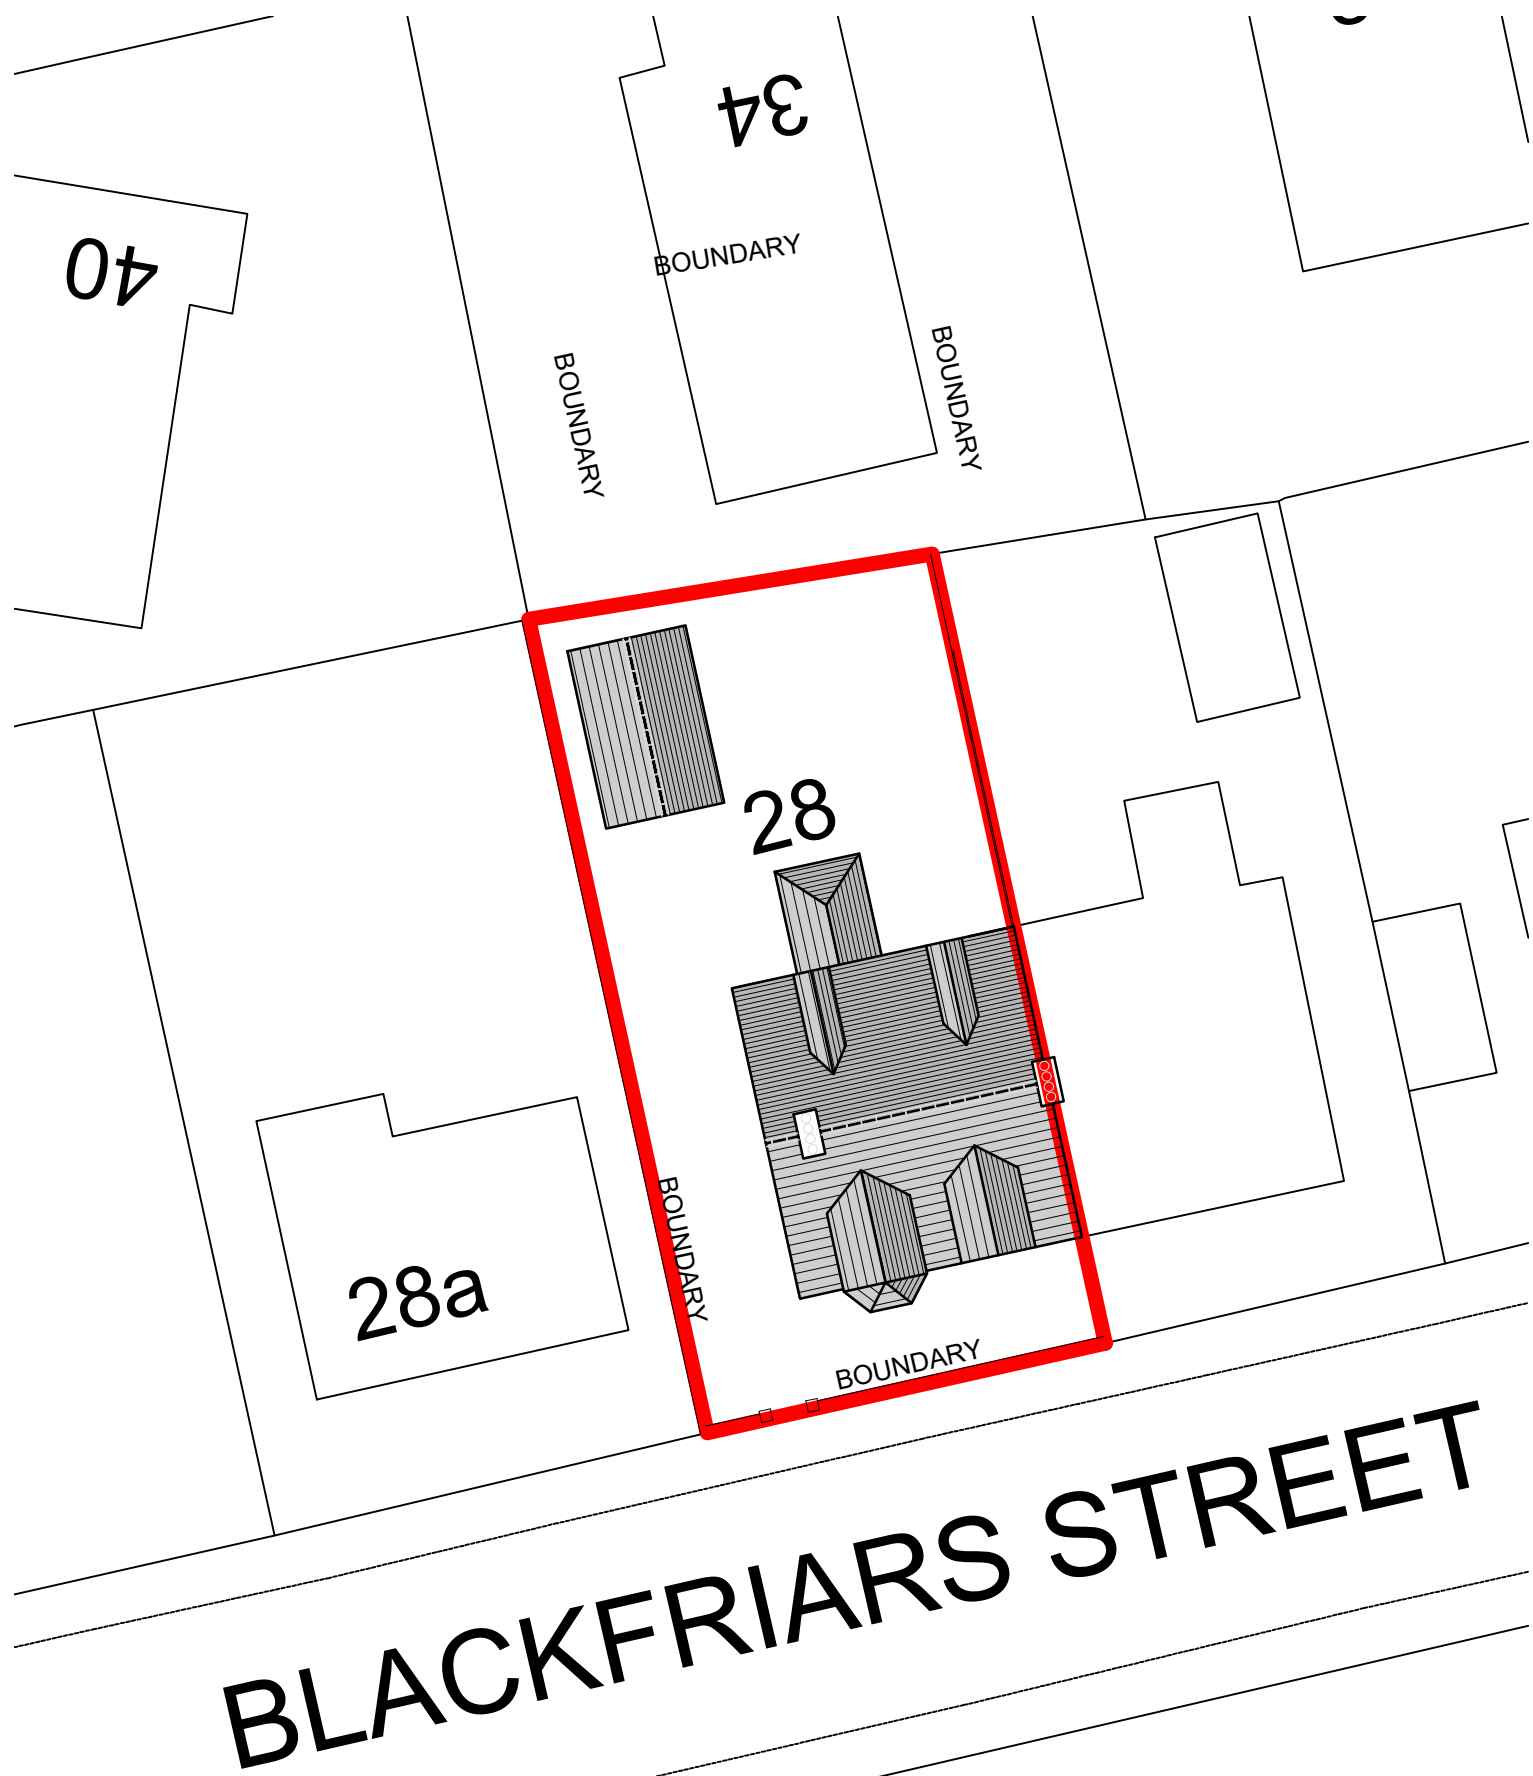



Existing and Proposed House Roof Plan - Scale 1.50

 

Site Plan - Scale 1.250

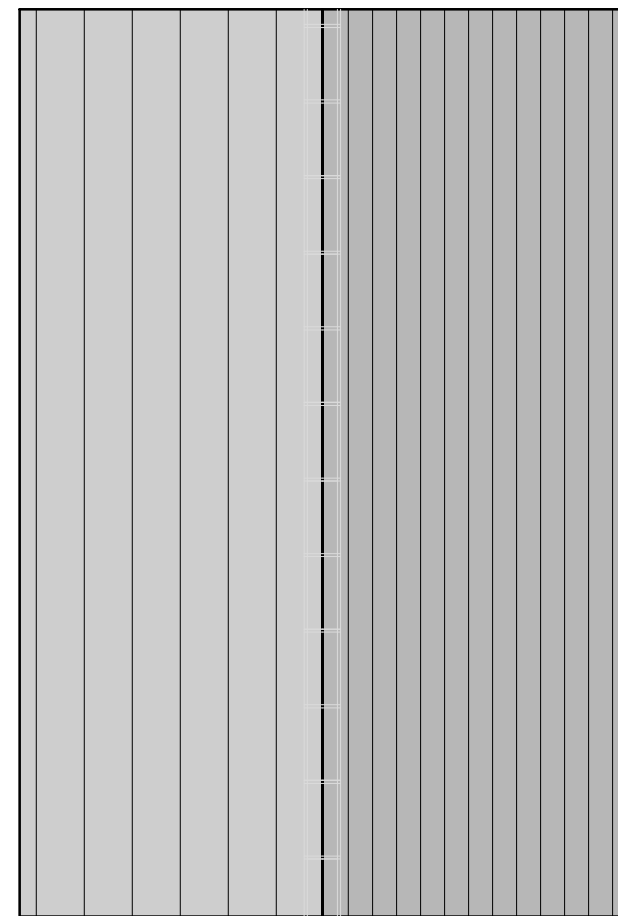 

Proposed Garage Roof Plan - Scale 1.50

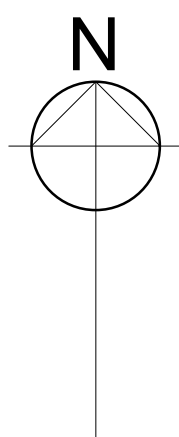 

DO NOT SCALE FROM DRAWINGS	
A.B. Roger & Young Ltd Chartered Architect & Surveyors 9 Macgregor Street, Brechin Tel: 01356 622125 Fax: 622644 Email :- info@abrogerandyoung.com	
Job Title: Proposed Alteration and Extension to 28 Blackfriars Street, Montrose	
Scale 1:100 & 1:250 @ A2	Date September 2023
Drawing Title Existing & Proposed Roof Plan	Drawn By KM
Drawing No. 2023 BSM 03	Checked By SWP
Revisions:	