



PROPOSED REAR (North) ELEVATION 1:50

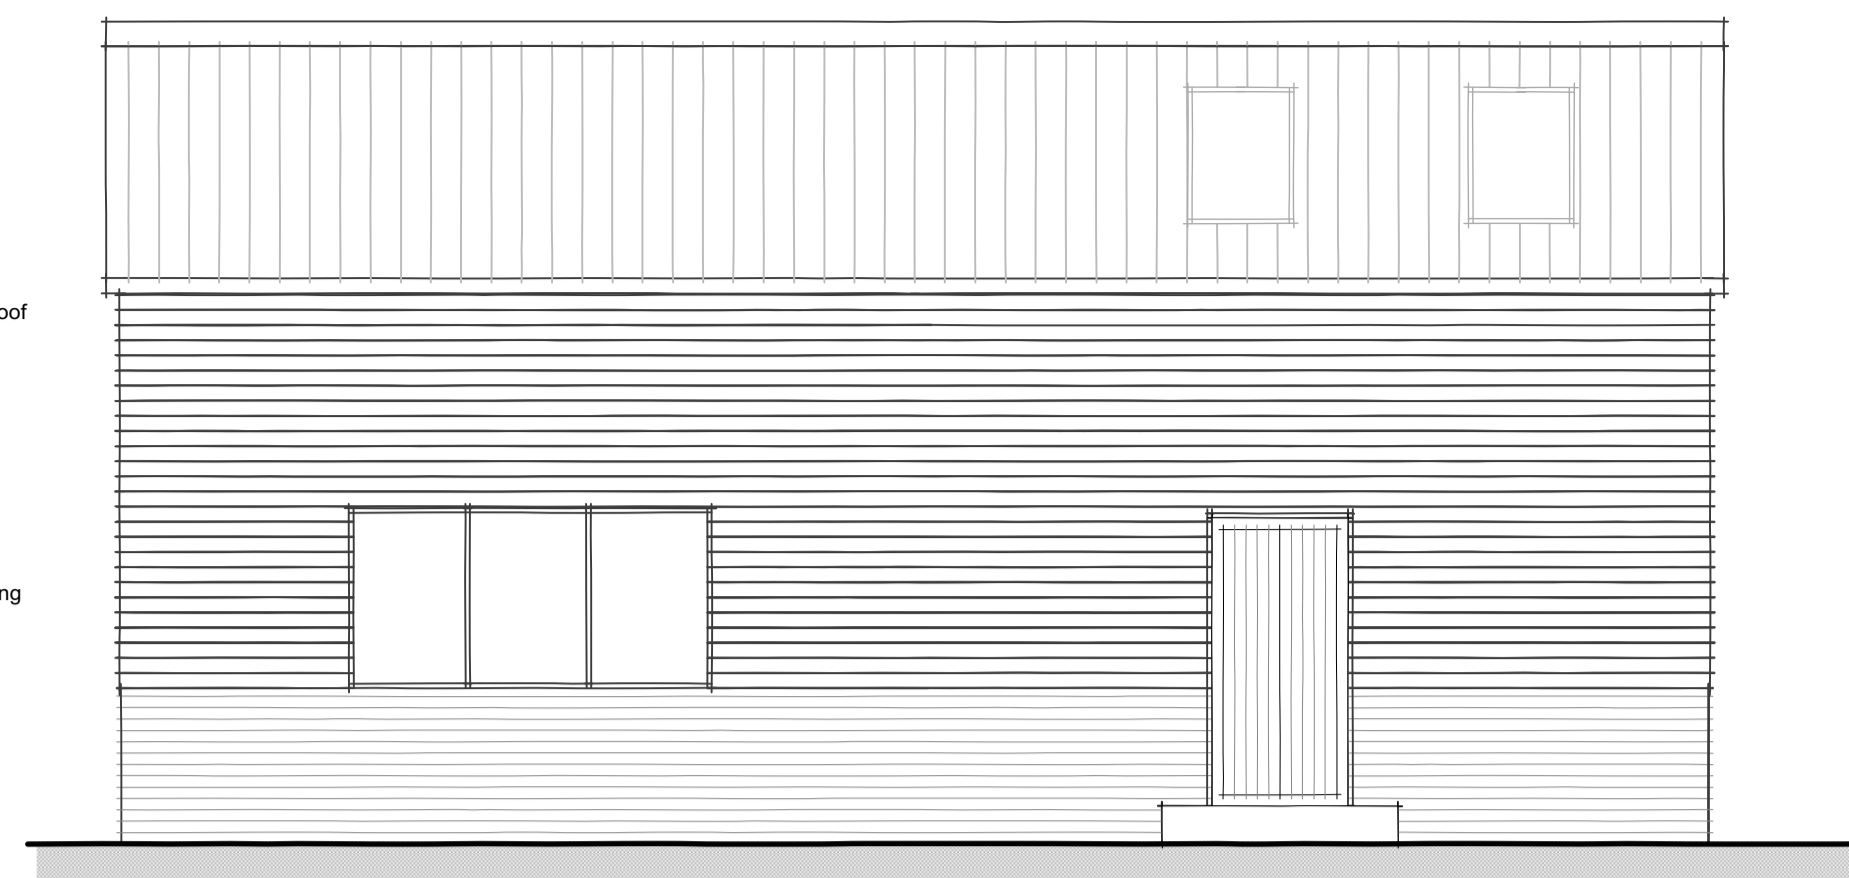


PROPOSED SIDE (East) ELEVATION 1:50

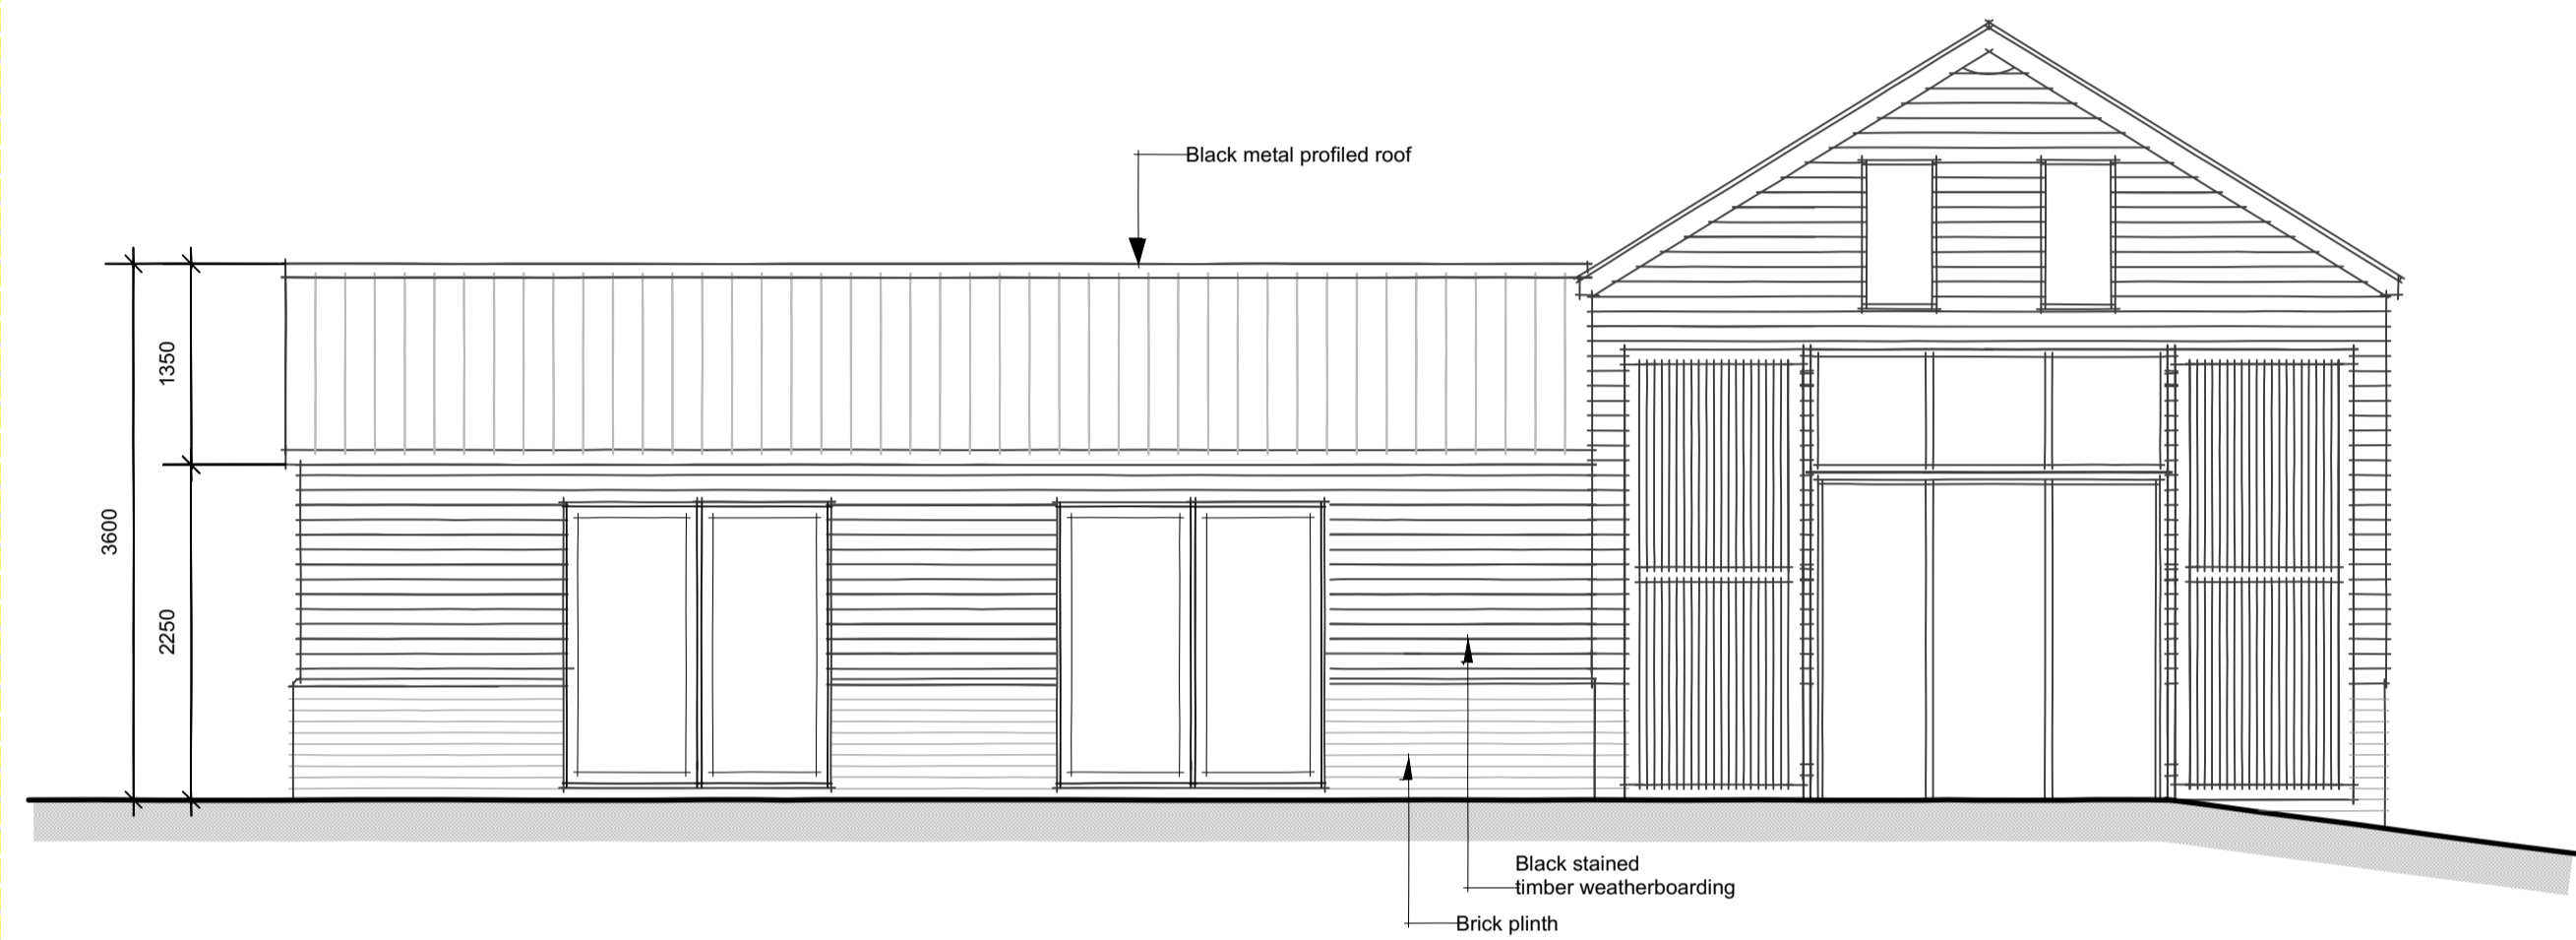


PROPOSED FRONT (South) ELEVATION 1:50




PROPOSED SIDE (West) ELEVATION 1:50

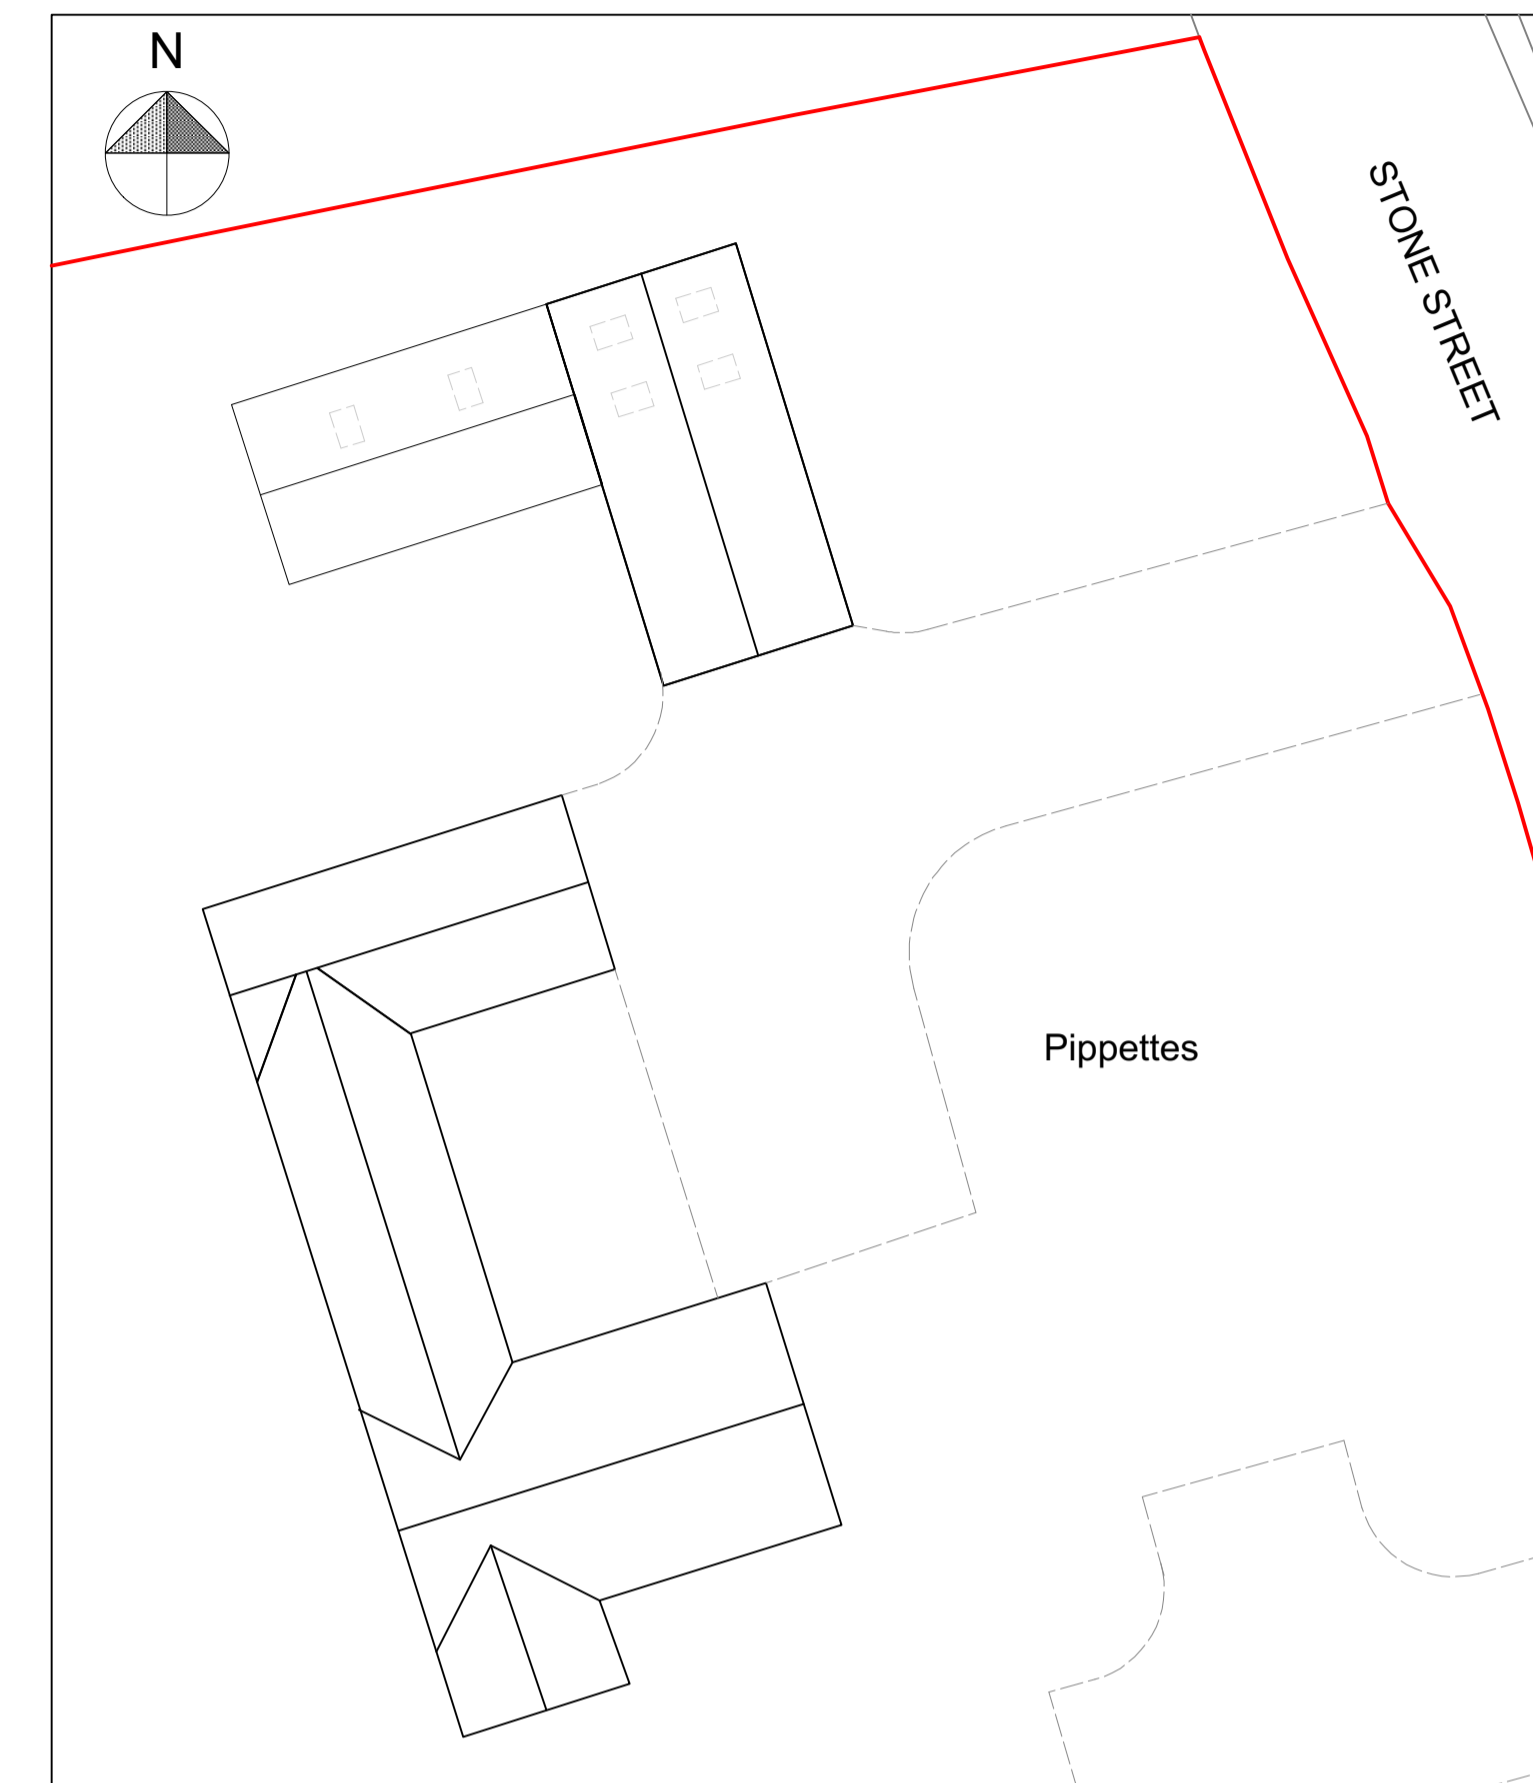

PROPOSED BLOCK / ROOF PLAN 1:200

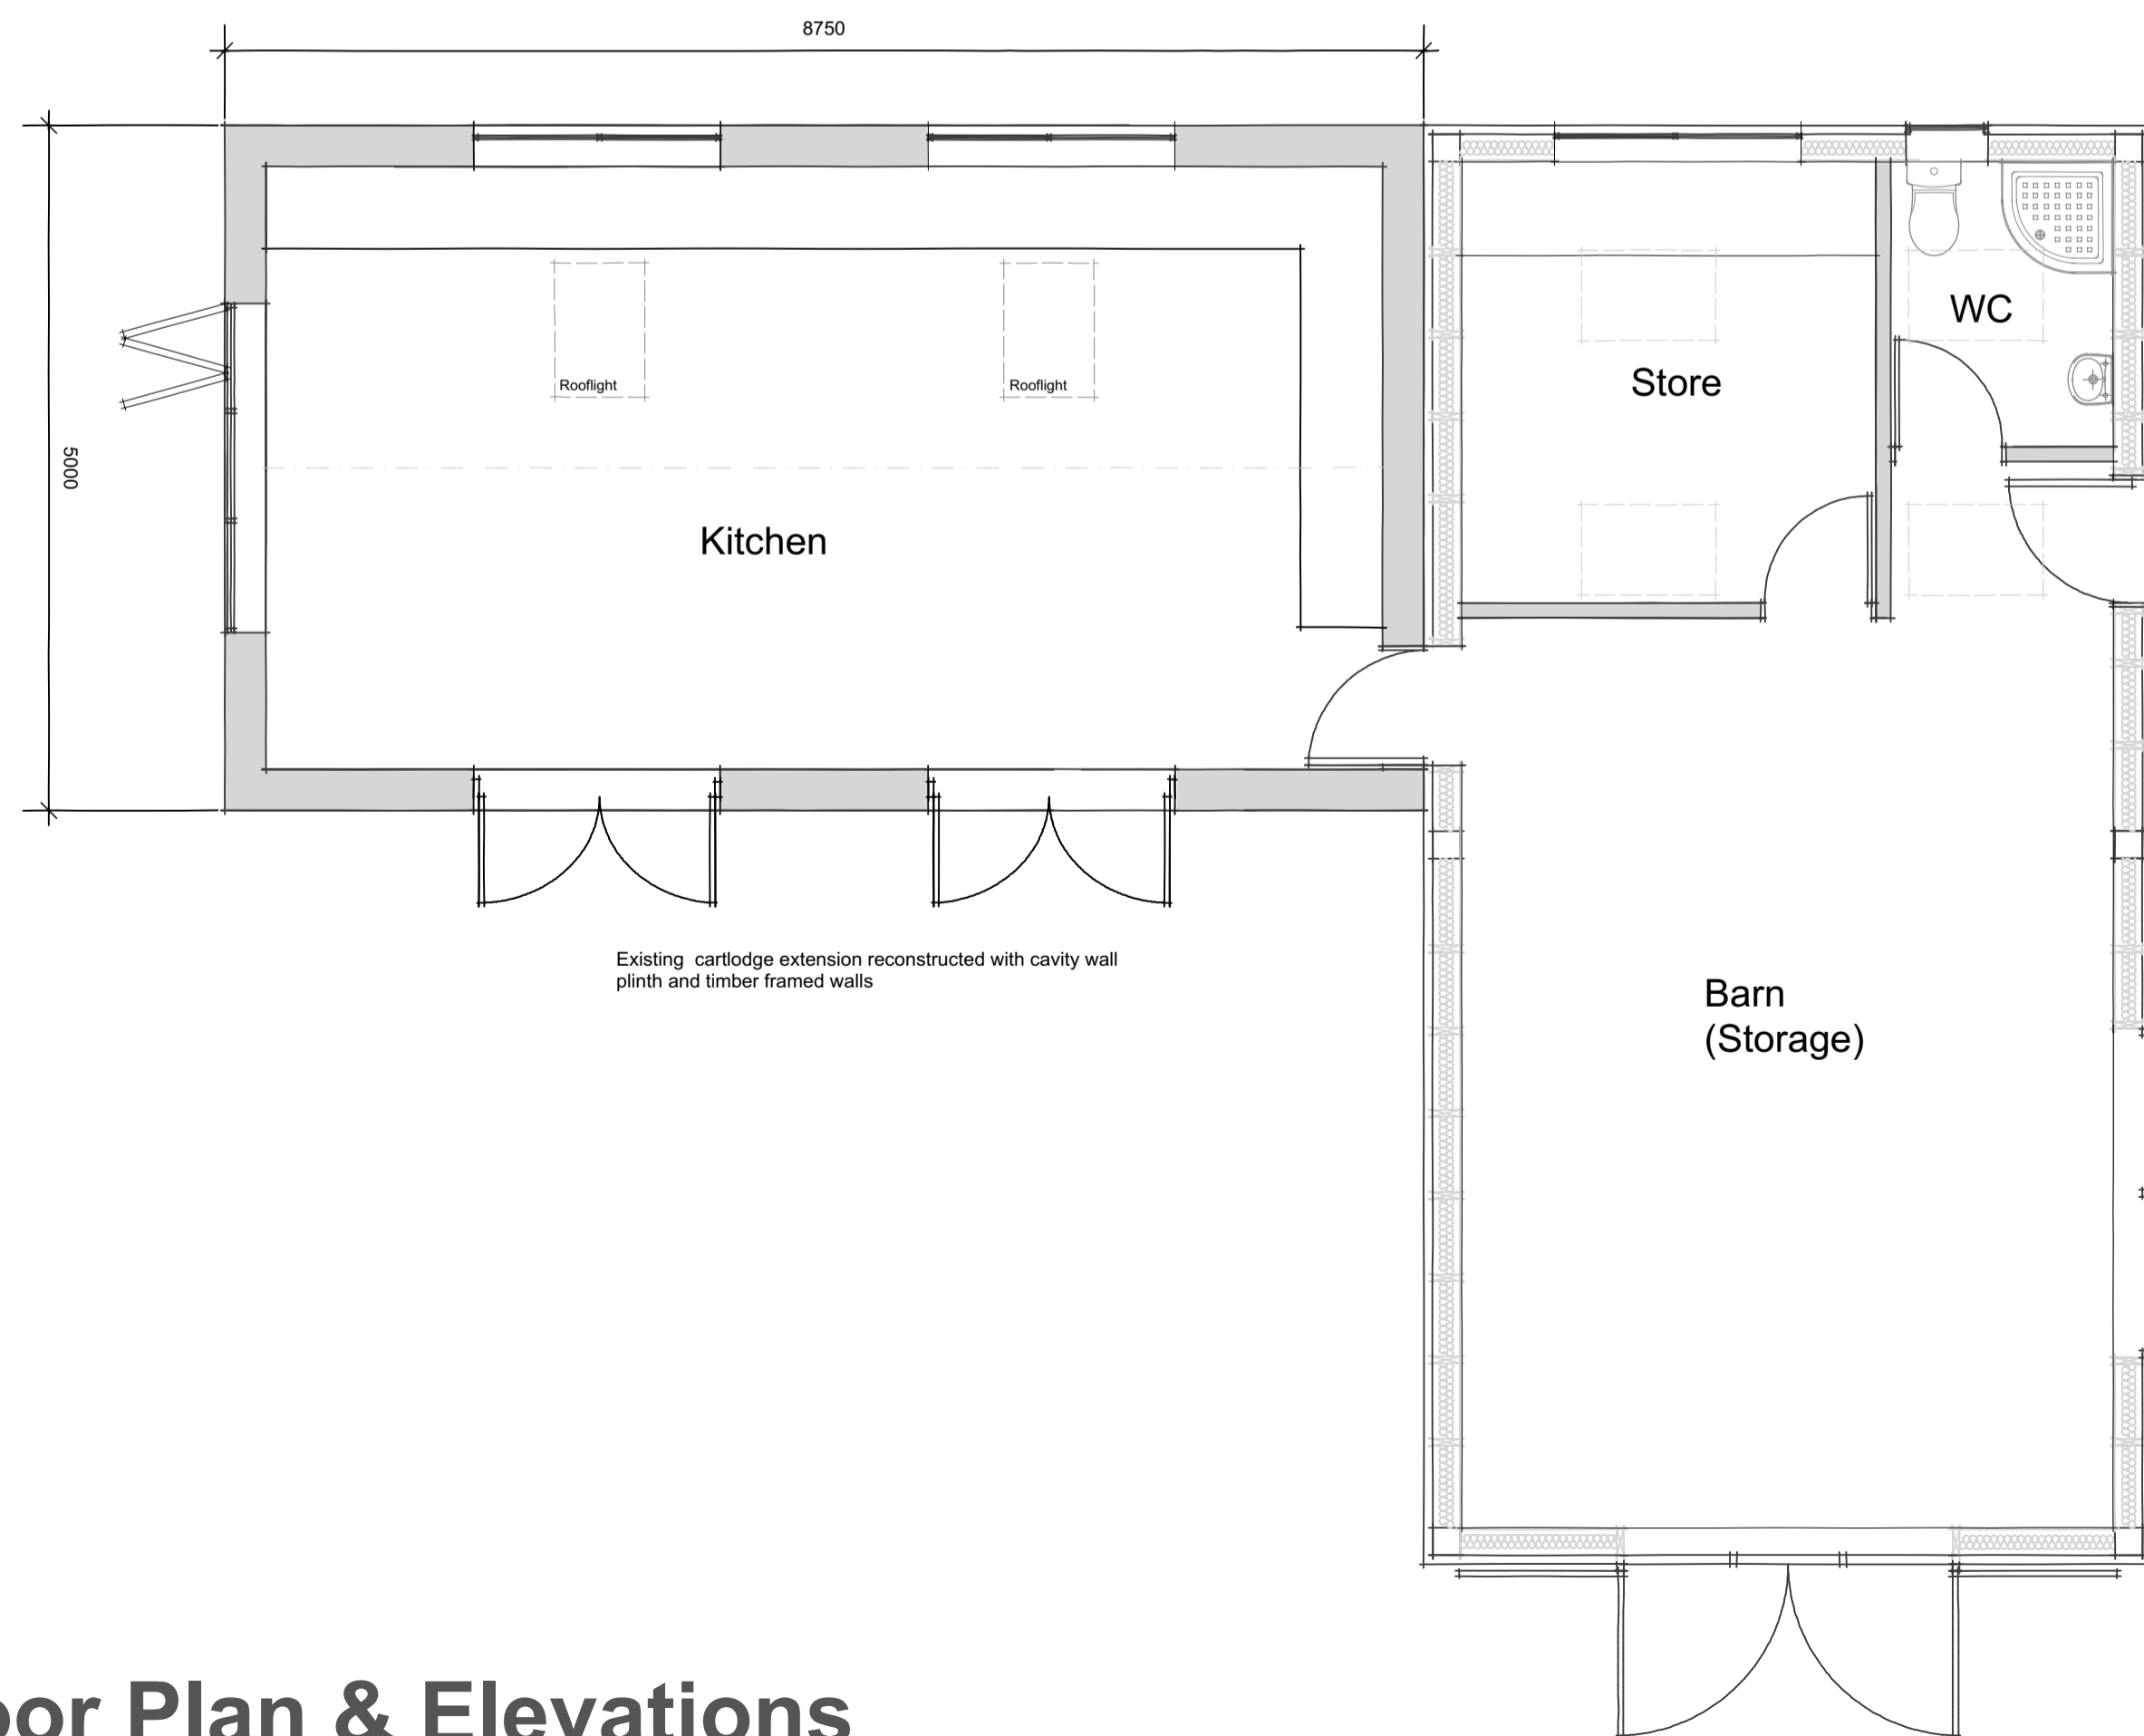

PROPOSED BARN GROUND FLOOR PLAN 1:50

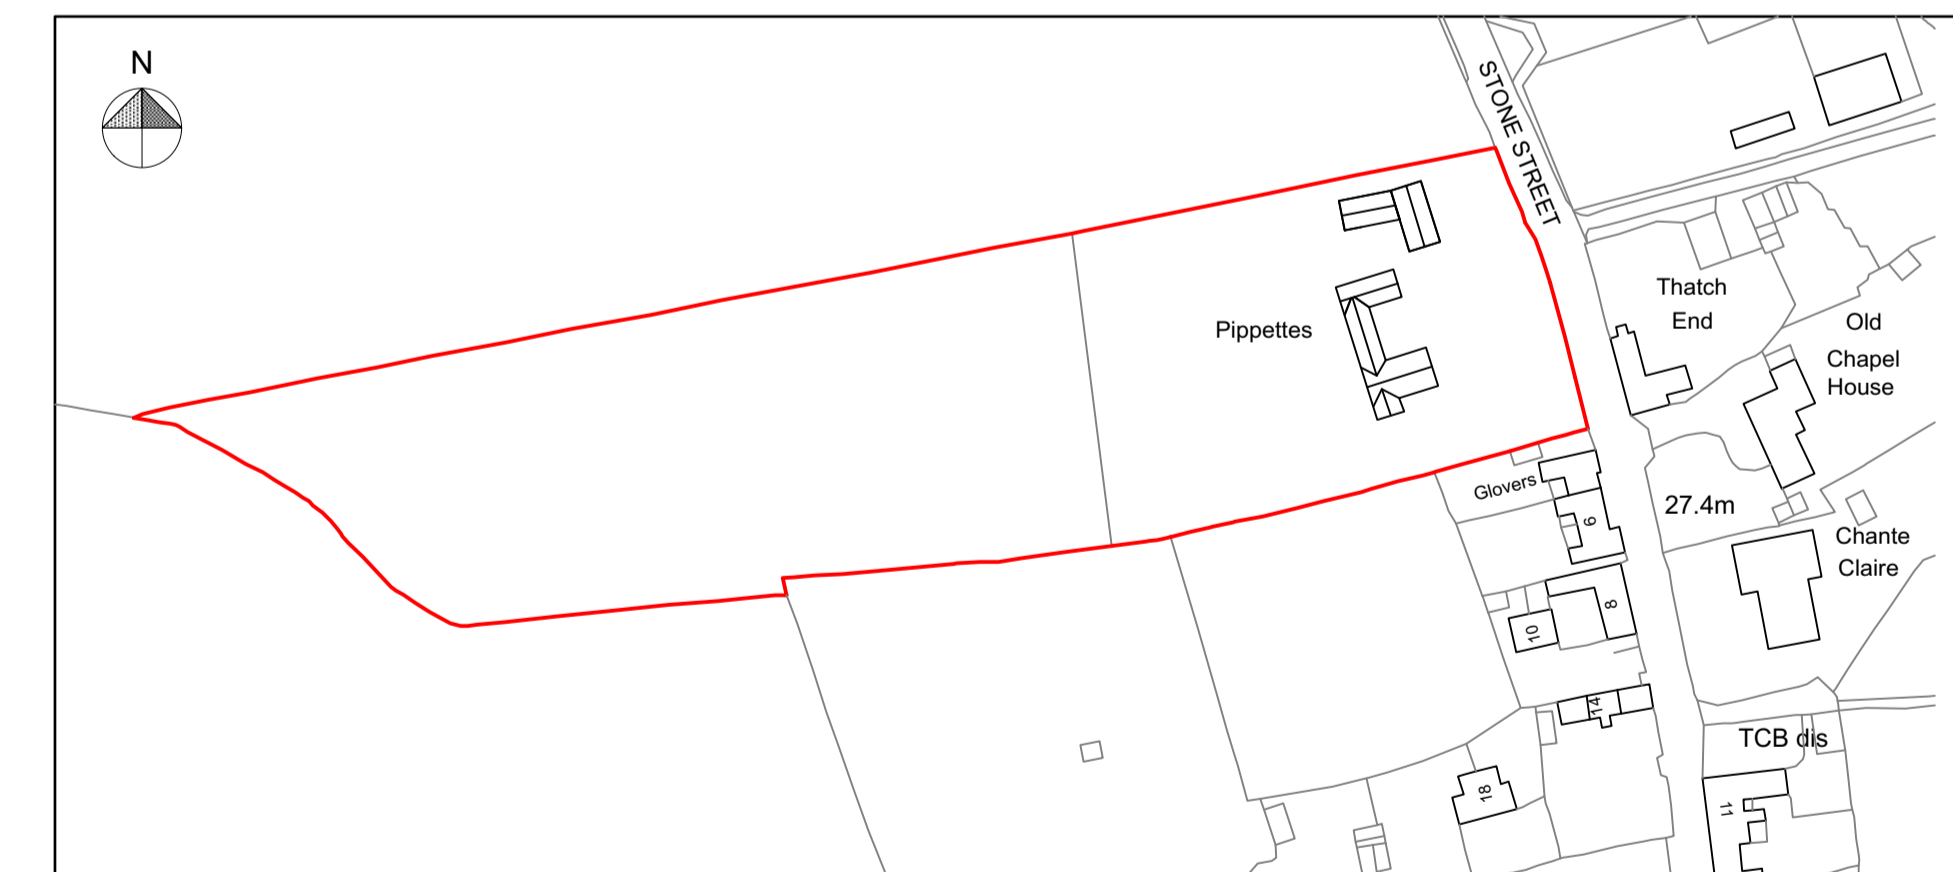

SITE LOCATION PLAN 1:1250

Pippettes - Proposed Barn Floor Plan & Elevations



REV	DESCRIPTION	DATE

TITLE		PROPOSED BARN PLANS & ELEVATIONS	
PROJECT		PIPPETTES STONE STREET ROAD, BOXFORD SUFFOLK, CO10 5NR.	
CLIENT	MR & MRS BENNETT	DATE	SEP 2019
SCALE	1:50@A1	DRAWN	
STATUS	PLANNING	DRAWN	
JOB NO.	1473	DRAWING NO.	04

Do not scale from drawings; work to figured dimensions only.