




© Crown copyright and database rights, 2023. Ordnance Survey 0100031673 Created using Plans by Emapsite

0m 20m 40m 60m 80m 100m

Scale: 1:1250

Paper Size: A4

1 LOCATION PLAN
1:1250

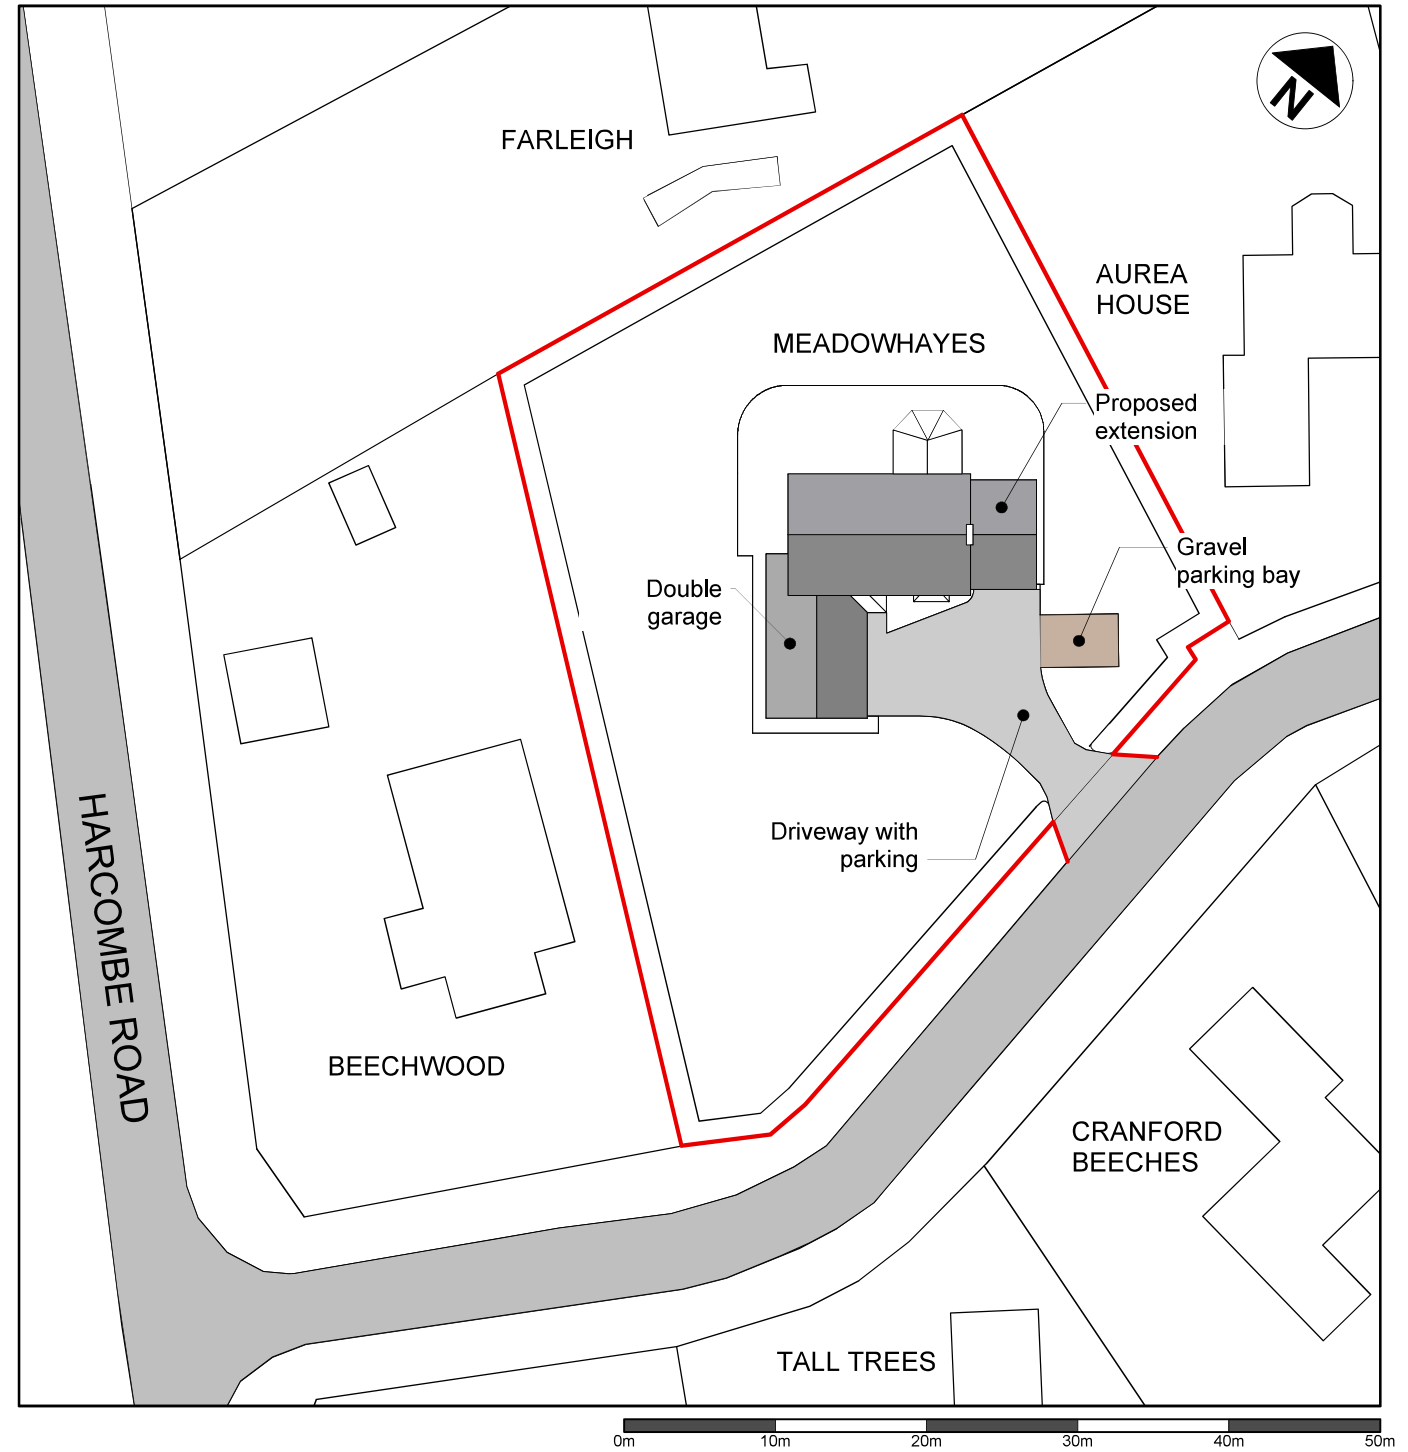

0m 10m 20m 30m 40m 50m

1B SITE PLAN
1:500

CORNERSTONE
Design and Build

www.cornerstonedesignandbuild.co.uk

Job:
Meadowhayes, Harcombe Road,
Axminster, EX13 5TB

Two storey side extension comprising office
on ground floor and bedroom and bathroom
on first floor.

Client:
Mr & Mrs Hussey

Agent:
Zoe Betterton

zoe@cornerstonedesignandbuild.co.uk
07825 210 681

Drawing title:
LOCATION PLAN & SITE PLAN

Scale:
1:1250
1:500

Date:
13/11/2023

Dwr No:
MEAH/LOC/01
REV 2

Size:
A3