


West scale 1:100
Brazilian Slate Roof Rendered Walls Metal/ PVC Windows & Doors




South scale 1:100



North scale 1:100

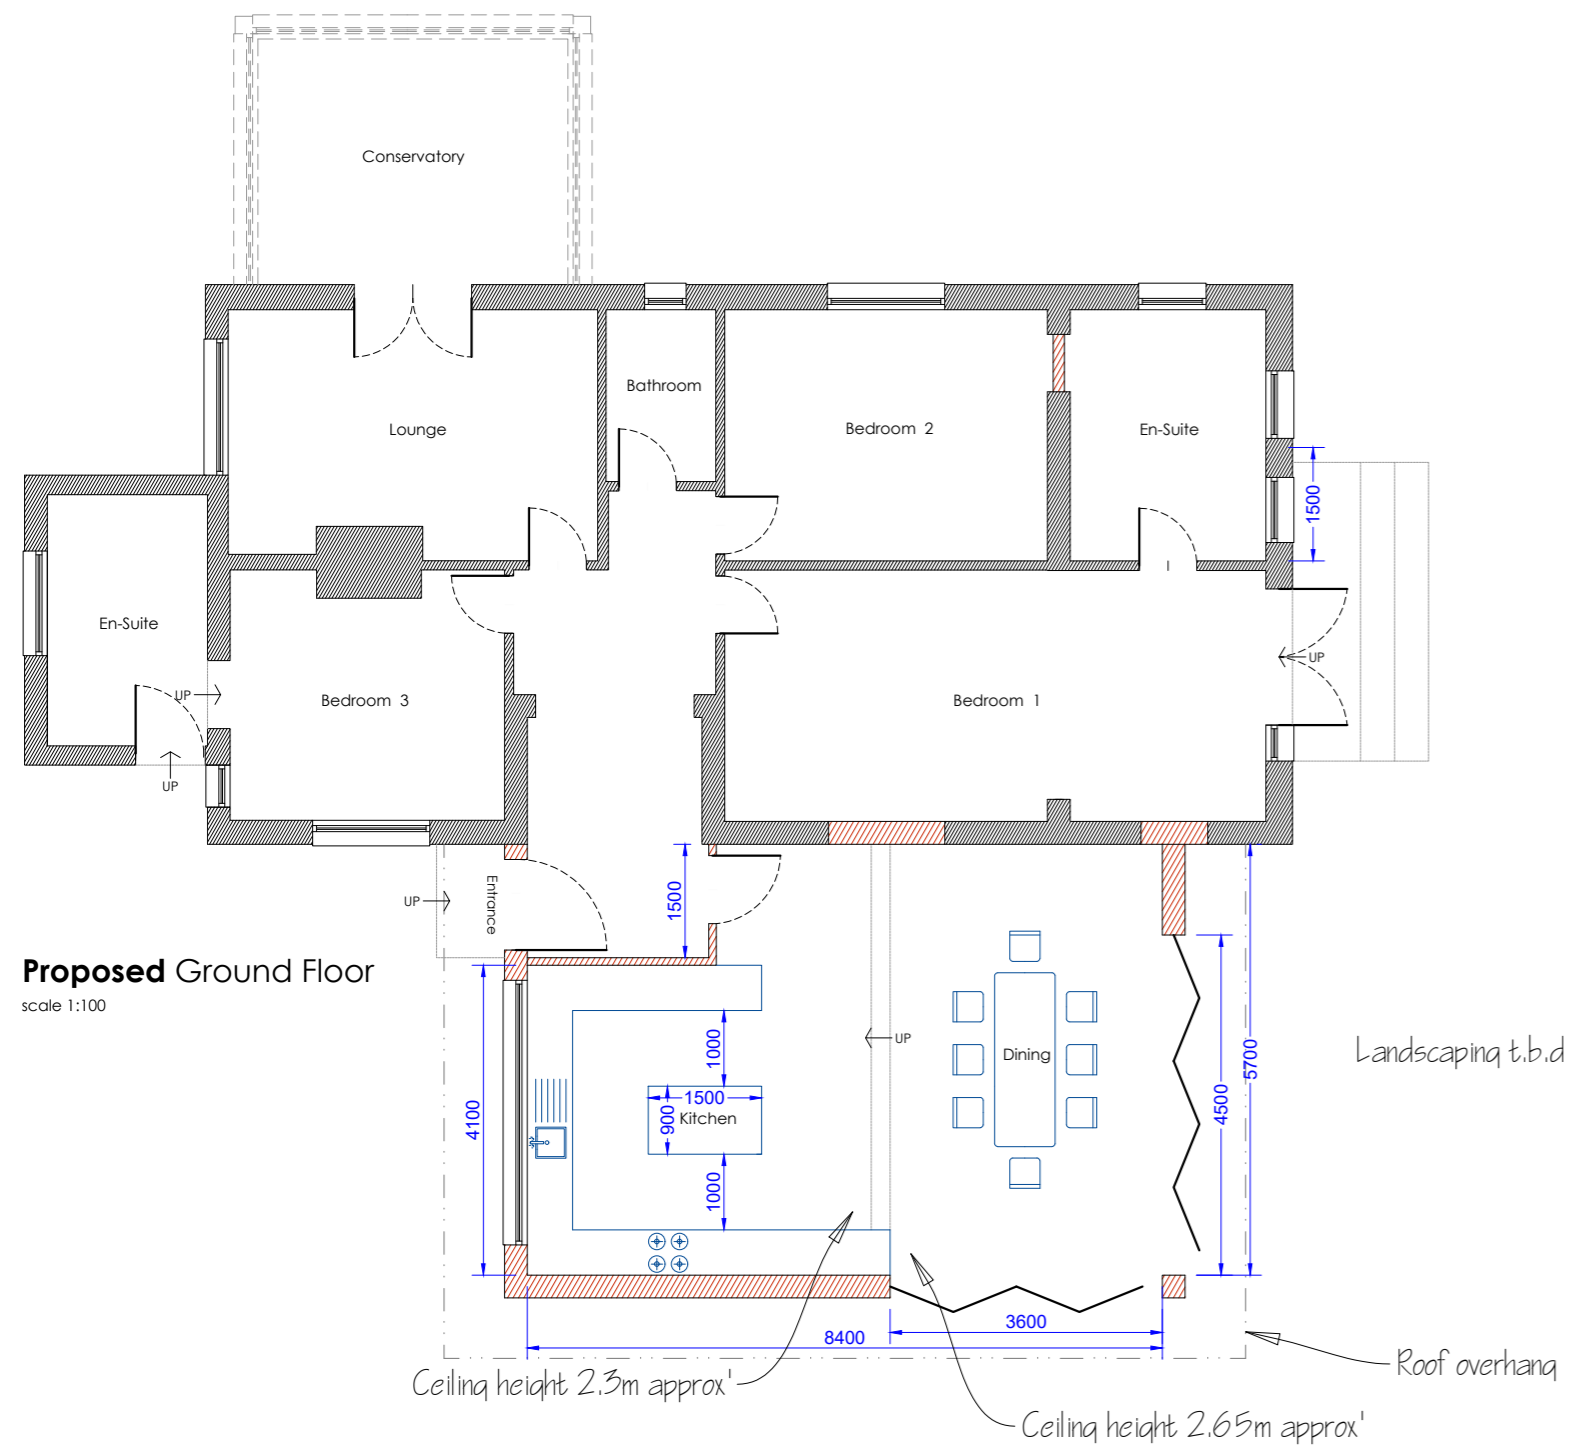

Proposed Ground Floor scale 1:100

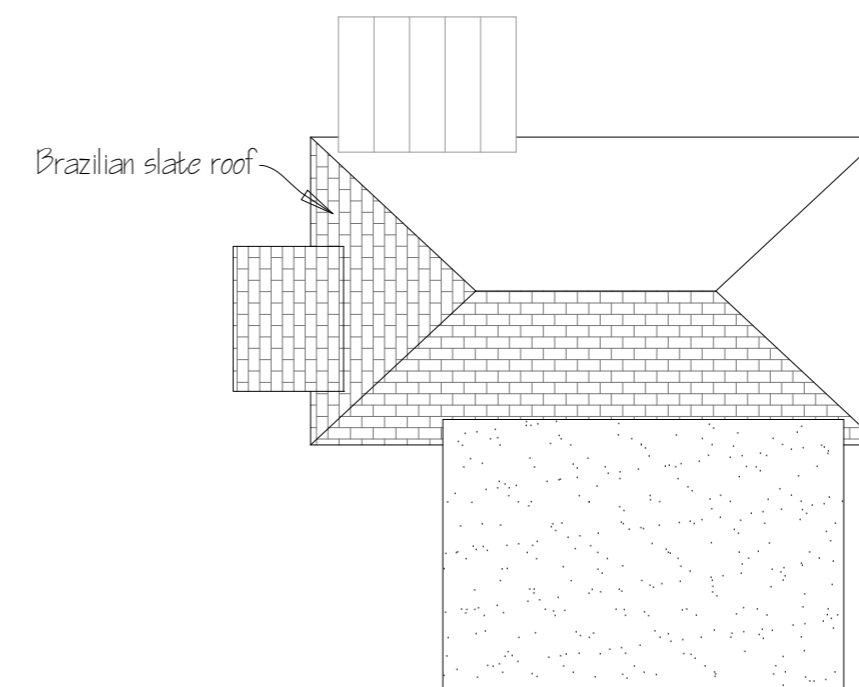

Roof Plan scale 1:200

CLIENT
Tancock Mr B Mrs L

ADDRESS
The Robins Luppitt EX14 4TR

DRAWING
Proposed

DATE Sept 2023 SCALE 1:100/200

DRAWING # 2C JOB #

THIS LINE PRINTED ON A2 PAPER REPRESENTS 1000mm AT: 1:1250 1:100 1:200 1:50

NOTES
"a" 21.09.23 amendments
"b" 11.10.23 amendments
"c" 10.11.23 amendment