

ALL DIMENSION SHALL BE CHECK AND CONFIRMED WITH SITE REP. AND ANY DISCREPANCIES BETWEEN THE DRAWINGS AND SITE SHALL BE REPORTED TO PM. THIS DRAWING TO BE READ IN CONJUNCTION WITH ENGINEERS SPECIFICATION AND DETAILS. FOR CONSTRUCTION INFORMATION PLEASE REFER TO ALL DRAWINGS AND SPECIFICATION OF WORKS.

FOR ANY STRUCTURAL STEELWORKS DETAILS PLEASE REFER TO STRUCTURAL ENGINEER'S DRAWINGS & CALCULATIONS.

The copyright of the drawing and designs remains with Extension Architects. All copies are only for information about the application, they may not be used for any other purpose without the express written permission of Extension Architecture.

REVISION.

A	Description	Date

Extension Architecture

1-3 Falman Law House
Park Terrace
Worcester Park
Surrey
KT4 7JZ
Tel (0208) 288 8950 Fax (0871) 918 2798
www.extensionarchitecture.co.uk

CLIENT

MI COMPUTSOLUTIONS
Ltd


PROJECT

AC UNIT
47A BELLFIELDS
ROAD SW9 9UH


TITLE

BLOCK AND SITE
PLAN

SCALE 1:1250 1:500	DATE 26/02/2019
DRAWN MP	SHEET NO 47A BR 01
REVISION	PROJECT NO 47A BR 00

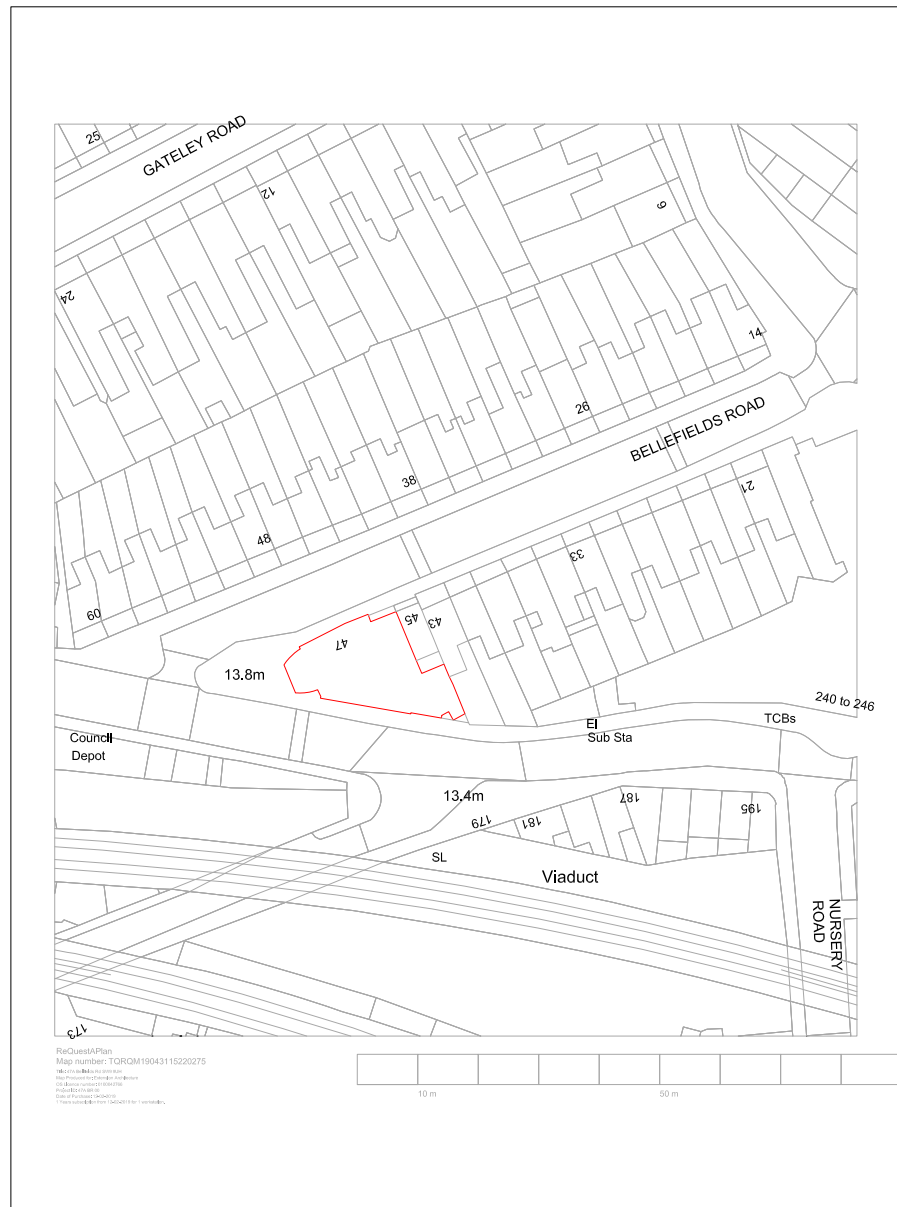

Site Plan - Scale: 1:1250

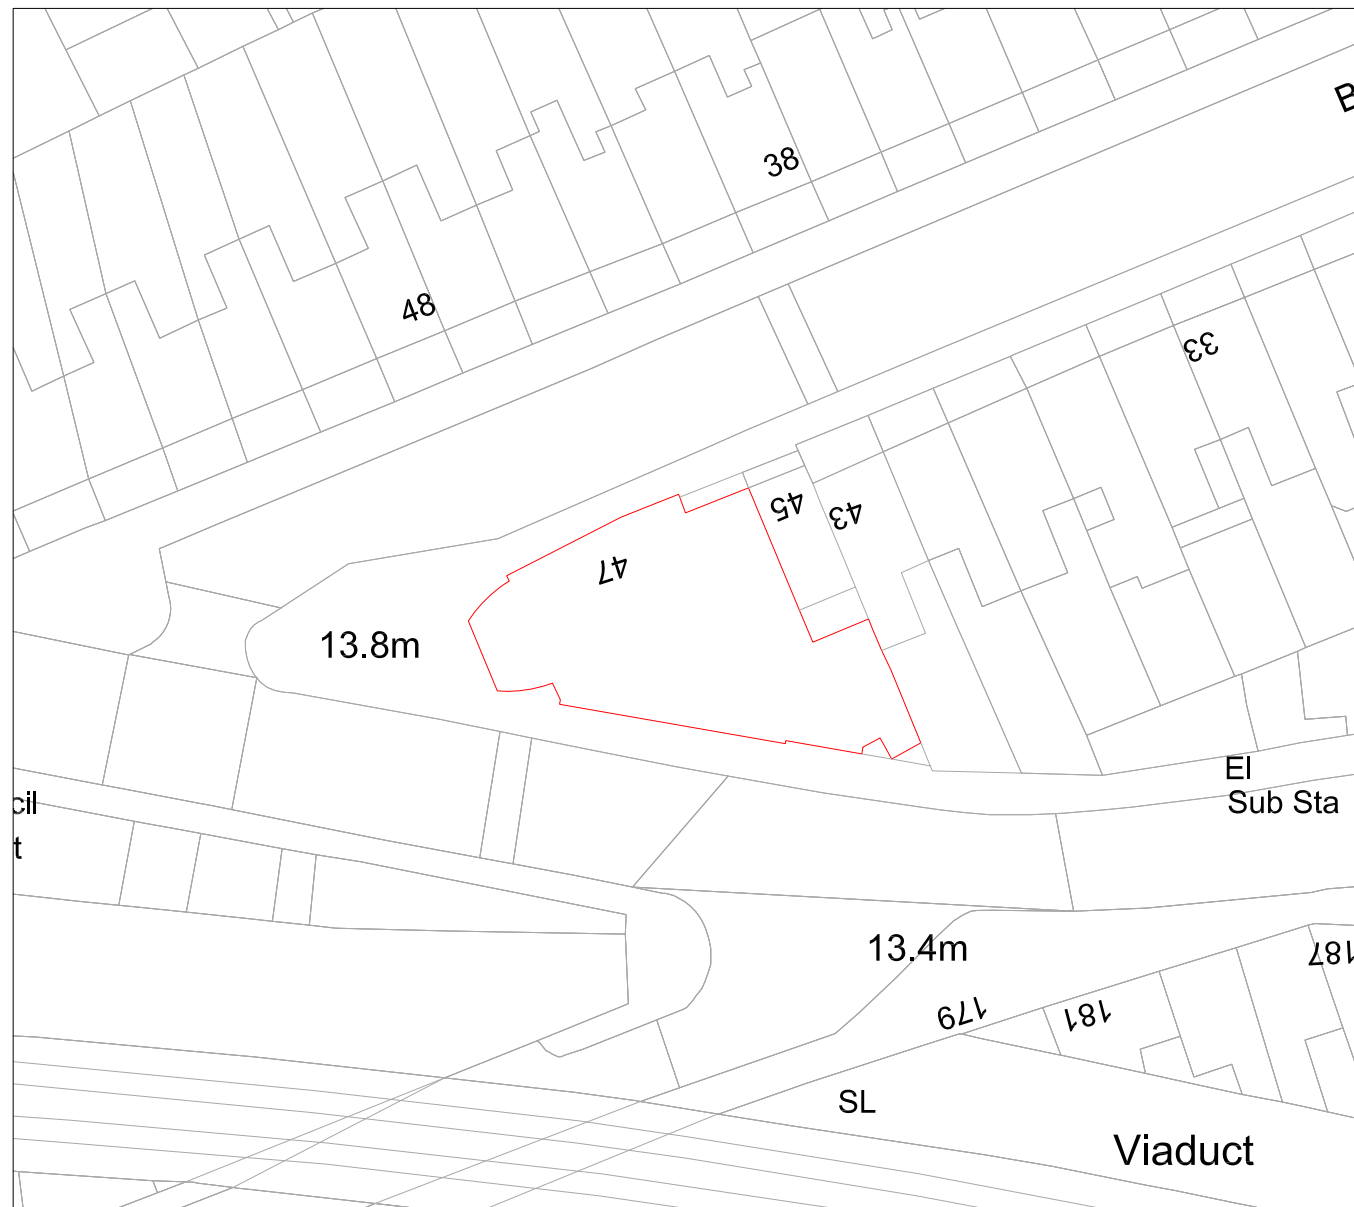

Block Plan - Scale: 1:500

