

This drawing is prepared solely for design and planning submission purposes. It is not intended or suitable for either building regulations or construction purposes and should not be used for such. All dimension shall be check and confirmed with site rep. and any discrepancies between the drawings and site shall be reported to PM. This drawing to be read in conjunction with engineers specification and details. For construction information please refer to all drawings and specification of works.

For any structural steelworks details please refer to structural engineer's drawings & calculations.

The copyright of the drawing and designs remains with Extension Architecture. All copies are only for information about the application, they may not be used for any other purpose without the express written permission of Extension Architecture.


| |
|--|
| CLIENT MI Skills Development Centre |
| PROJECT 47a Bellfields Road, London, SW9 9UH |
| TITLE EXISTING GROUND FLOOR PLAN |

| NOTES | | |
|---------|-------------|------|
| VERSION | DESCRIPTION | DATE |
| | | |
| | | |

| | |
|----------------------------------|-------------------------|
| SCALE 1:100 | DATE 13.09.23 |
| DRAWN FF | VERSION A |
| SHEET REF. NO 47aBR 01 | |



Note: Rooms in basement to have transfer grills with inlumnescent dampers

 

extension architecture
 3 River Reach, Gartons Way, Battersea
 London SW11 3SX
 Tel (0208) 288 8950 Fax (0871) 918 2798
 www.extensionarchitecture.co.uk

This drawing is prepared solely for design and planning submission purposes. It is not intended or suitable for either building regulations or construction purposes and should not be used for such. All dimension shall be check and confirmed with site rep. and any discrepancies between the drawings and site shall be reported to PM. This drawing to be read in conjunction with engineers specification and details. For construction information please refer to all drawings and specification of works.


For any structural steelworks details please refer to structural engineer's drawings & calculations.

The copyright of the drawing and designs remains with Extension Architecture. All copies are only for information about the application, they may not be used for any other purpose without the express written permission of Extension Architecture.


| | |
|----------------|---|
| CLIENT | MI Skills Development Centre |
| PROJECT | 47a Bellfields Road, London, SW9 9UH |
| TITLE | PROPOSED GROUND FLOOR PLAN |

| NOTES | | |
|---------|-------------|------|
| VERSION | DESCRIPTION | DATE |
| | | |
| | | |


| | |
|----------------------|-----------------|
| SCALE | DATE |
| 1:100 | 13.09.23 |
| DRAWN | VERSION |
| FF | A |
| SHEET REF. NO | |
| 47aBR 02 | |

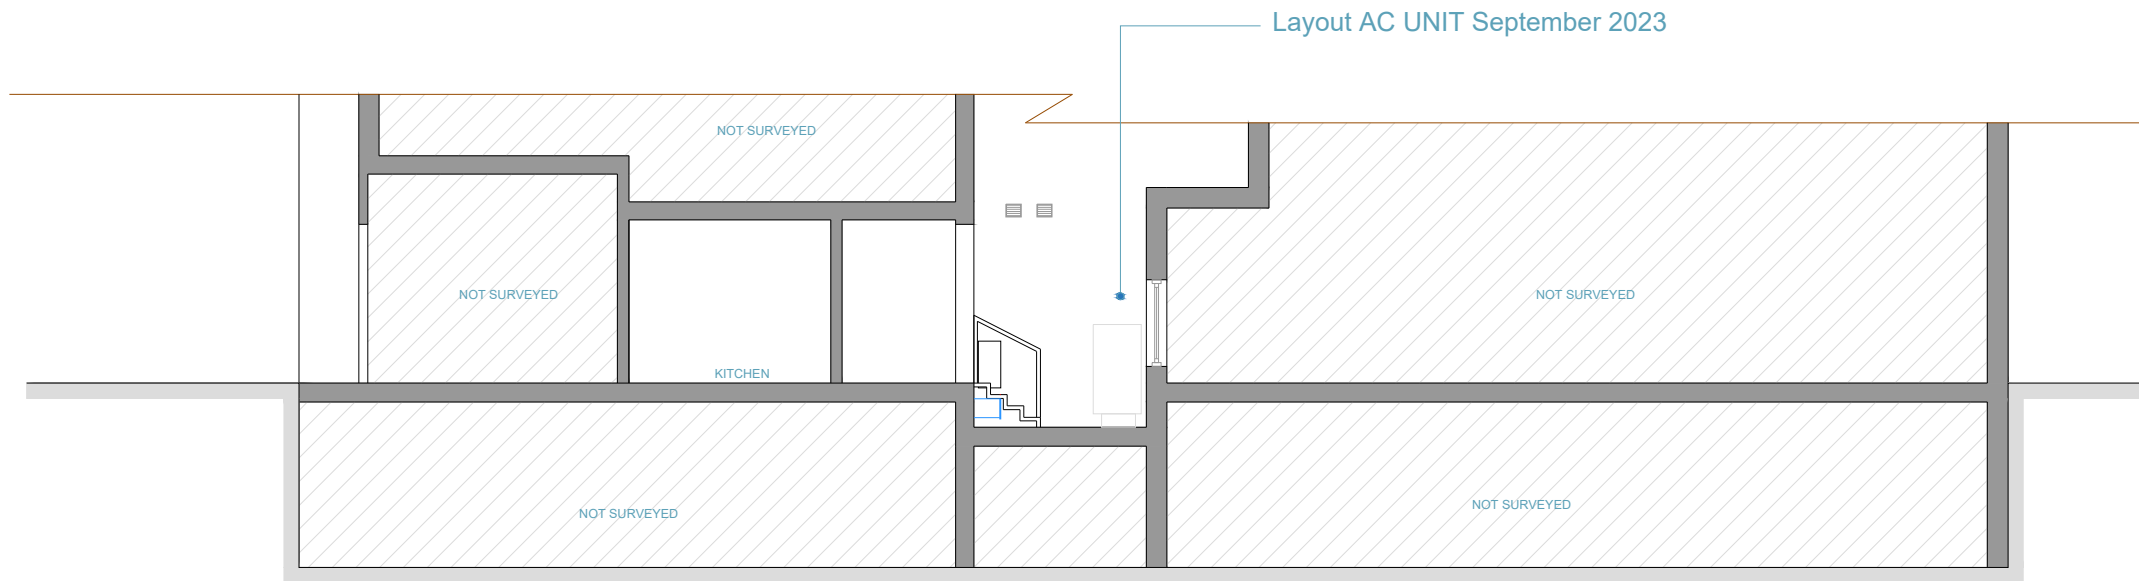

EXISTING SECTION B-B

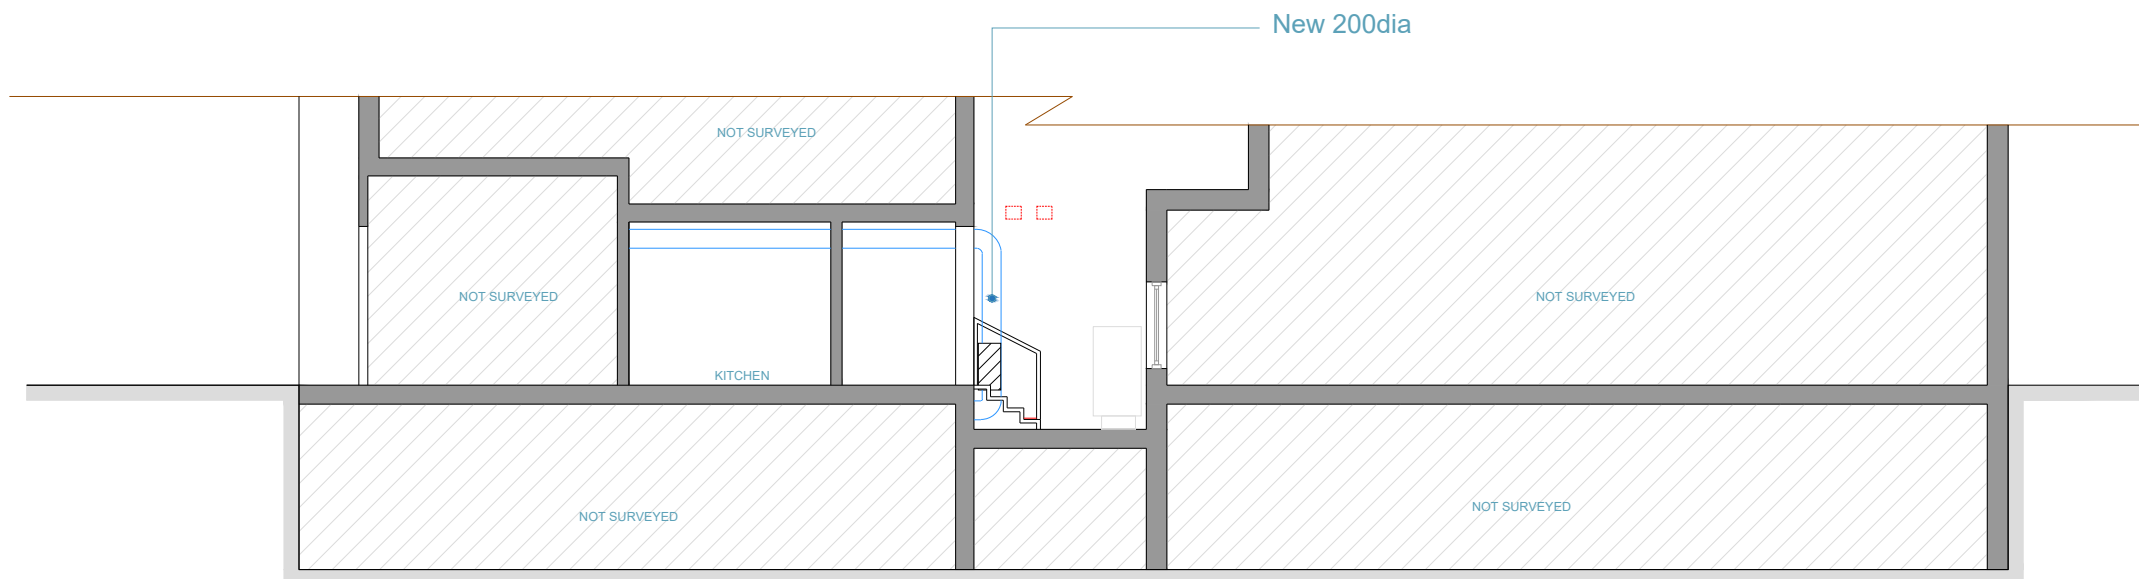

PROPOSED SECTION B-B

 


This drawing is prepared solely for design and planning submission purposes. It is not intended or suitable for either building regulations or construction purposes and should not be used for such. All dimension shall be check and confirmed with site rep. and any discrepancies between the drawings and site shall be reported to PM. This drawing to be read in conjunction with engineers specification and details. For construction information please refer to all drawings and specification of works.

For any structural steelworks details please refer to structural engineer's drawings & calculations.


The copyright of the drawing and designs remains with Extension Architecture. All copies are only for information about the application, they may not be used for any other purpose without the express written permission of Extension Architecture.

| | | |
|--|----------------|--------------------|
| CLIENT MI Skills Development Centre | NOTES | |
| PROJECT 47a Bellfields Road, London, SW9 9UH | VERSION | DESCRIPTION |
| TITLE PROPOSED SECTION B-B | DATE | |

| | |
|----------------------------------|-------------------------|
| SCALE 1:100 | DATE 13.09.23 |
| DRAWN FF | VERSION A |
| SHEET REF. NO 47aBR 03 | |

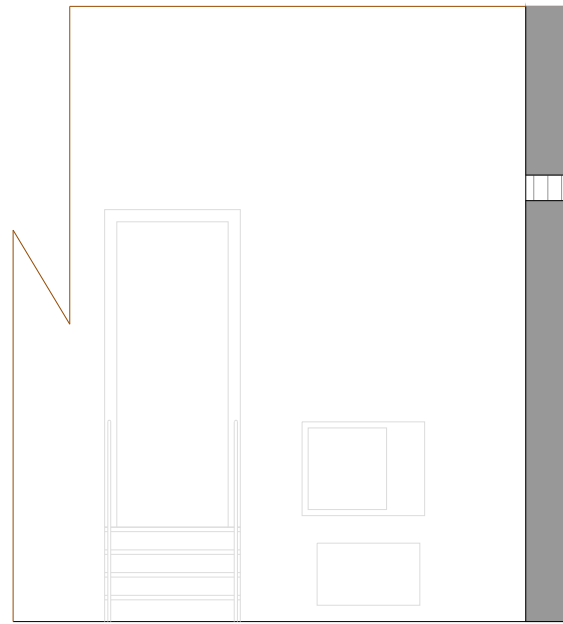


EXISTING ELEVATION A

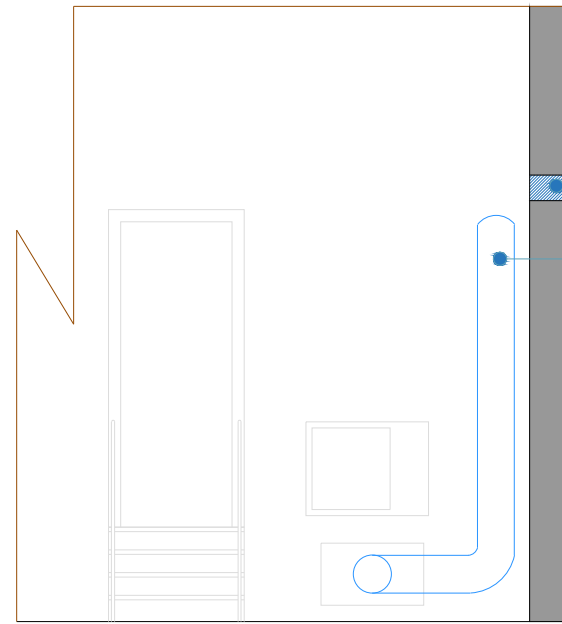

PROPOSED ELEVATION A

Existing grills filled

NEW 200dia

 

This drawing is prepared solely for design and planning submission purposes. It is not intended or suitable for either building regulations or construction purposes and should not be used for such. All dimension shall be check and confirmed with site rep. and any discrepancies between the drawings and site shall be reported to PM. This drawing to be read in conjunction with engineers specification and details. For construction information please refer to all drawings and specification of works.

For any structural steelworks details please refer to structural engineer's drawings & calculations.

The copyright of the drawing and designs remains with Extension Architecture. All copies are only for information about the application, they may not be used for any other purpose without the express written permission of Extension Architecture.

| | | | |
|---|----------------|--------------------|-------------|
| <i>CLIENT</i> MI Skills Development Centre | <i>NOTES</i> | | |
| <i>PROJECT</i> 47a Bellfields Road, London, SW9 9UH | <i>VERSION</i> | <i>DESCRIPTION</i> | <i>DATE</i> |
| <i>TITLE</i> EXISTING AND PROPOSED ELEVATION A | | | |

| | |
|---|--------------------------------|
| <i>SCALE</i> 1:100 | <i>DATE</i> 13.09.23 |
| <i>DRAWN</i> FF | <i>VERSION</i> A |
| <i>SHEET REF. NO</i> 47aBR 04 | |