


Use figured dimensions only for construction purposes.
 All dimensions to be checked on site and any discrepancies reported before proceeding.
 This Drawing to be read in conjunction with all other drawings, specifications and structural engineer's calculations for the project.

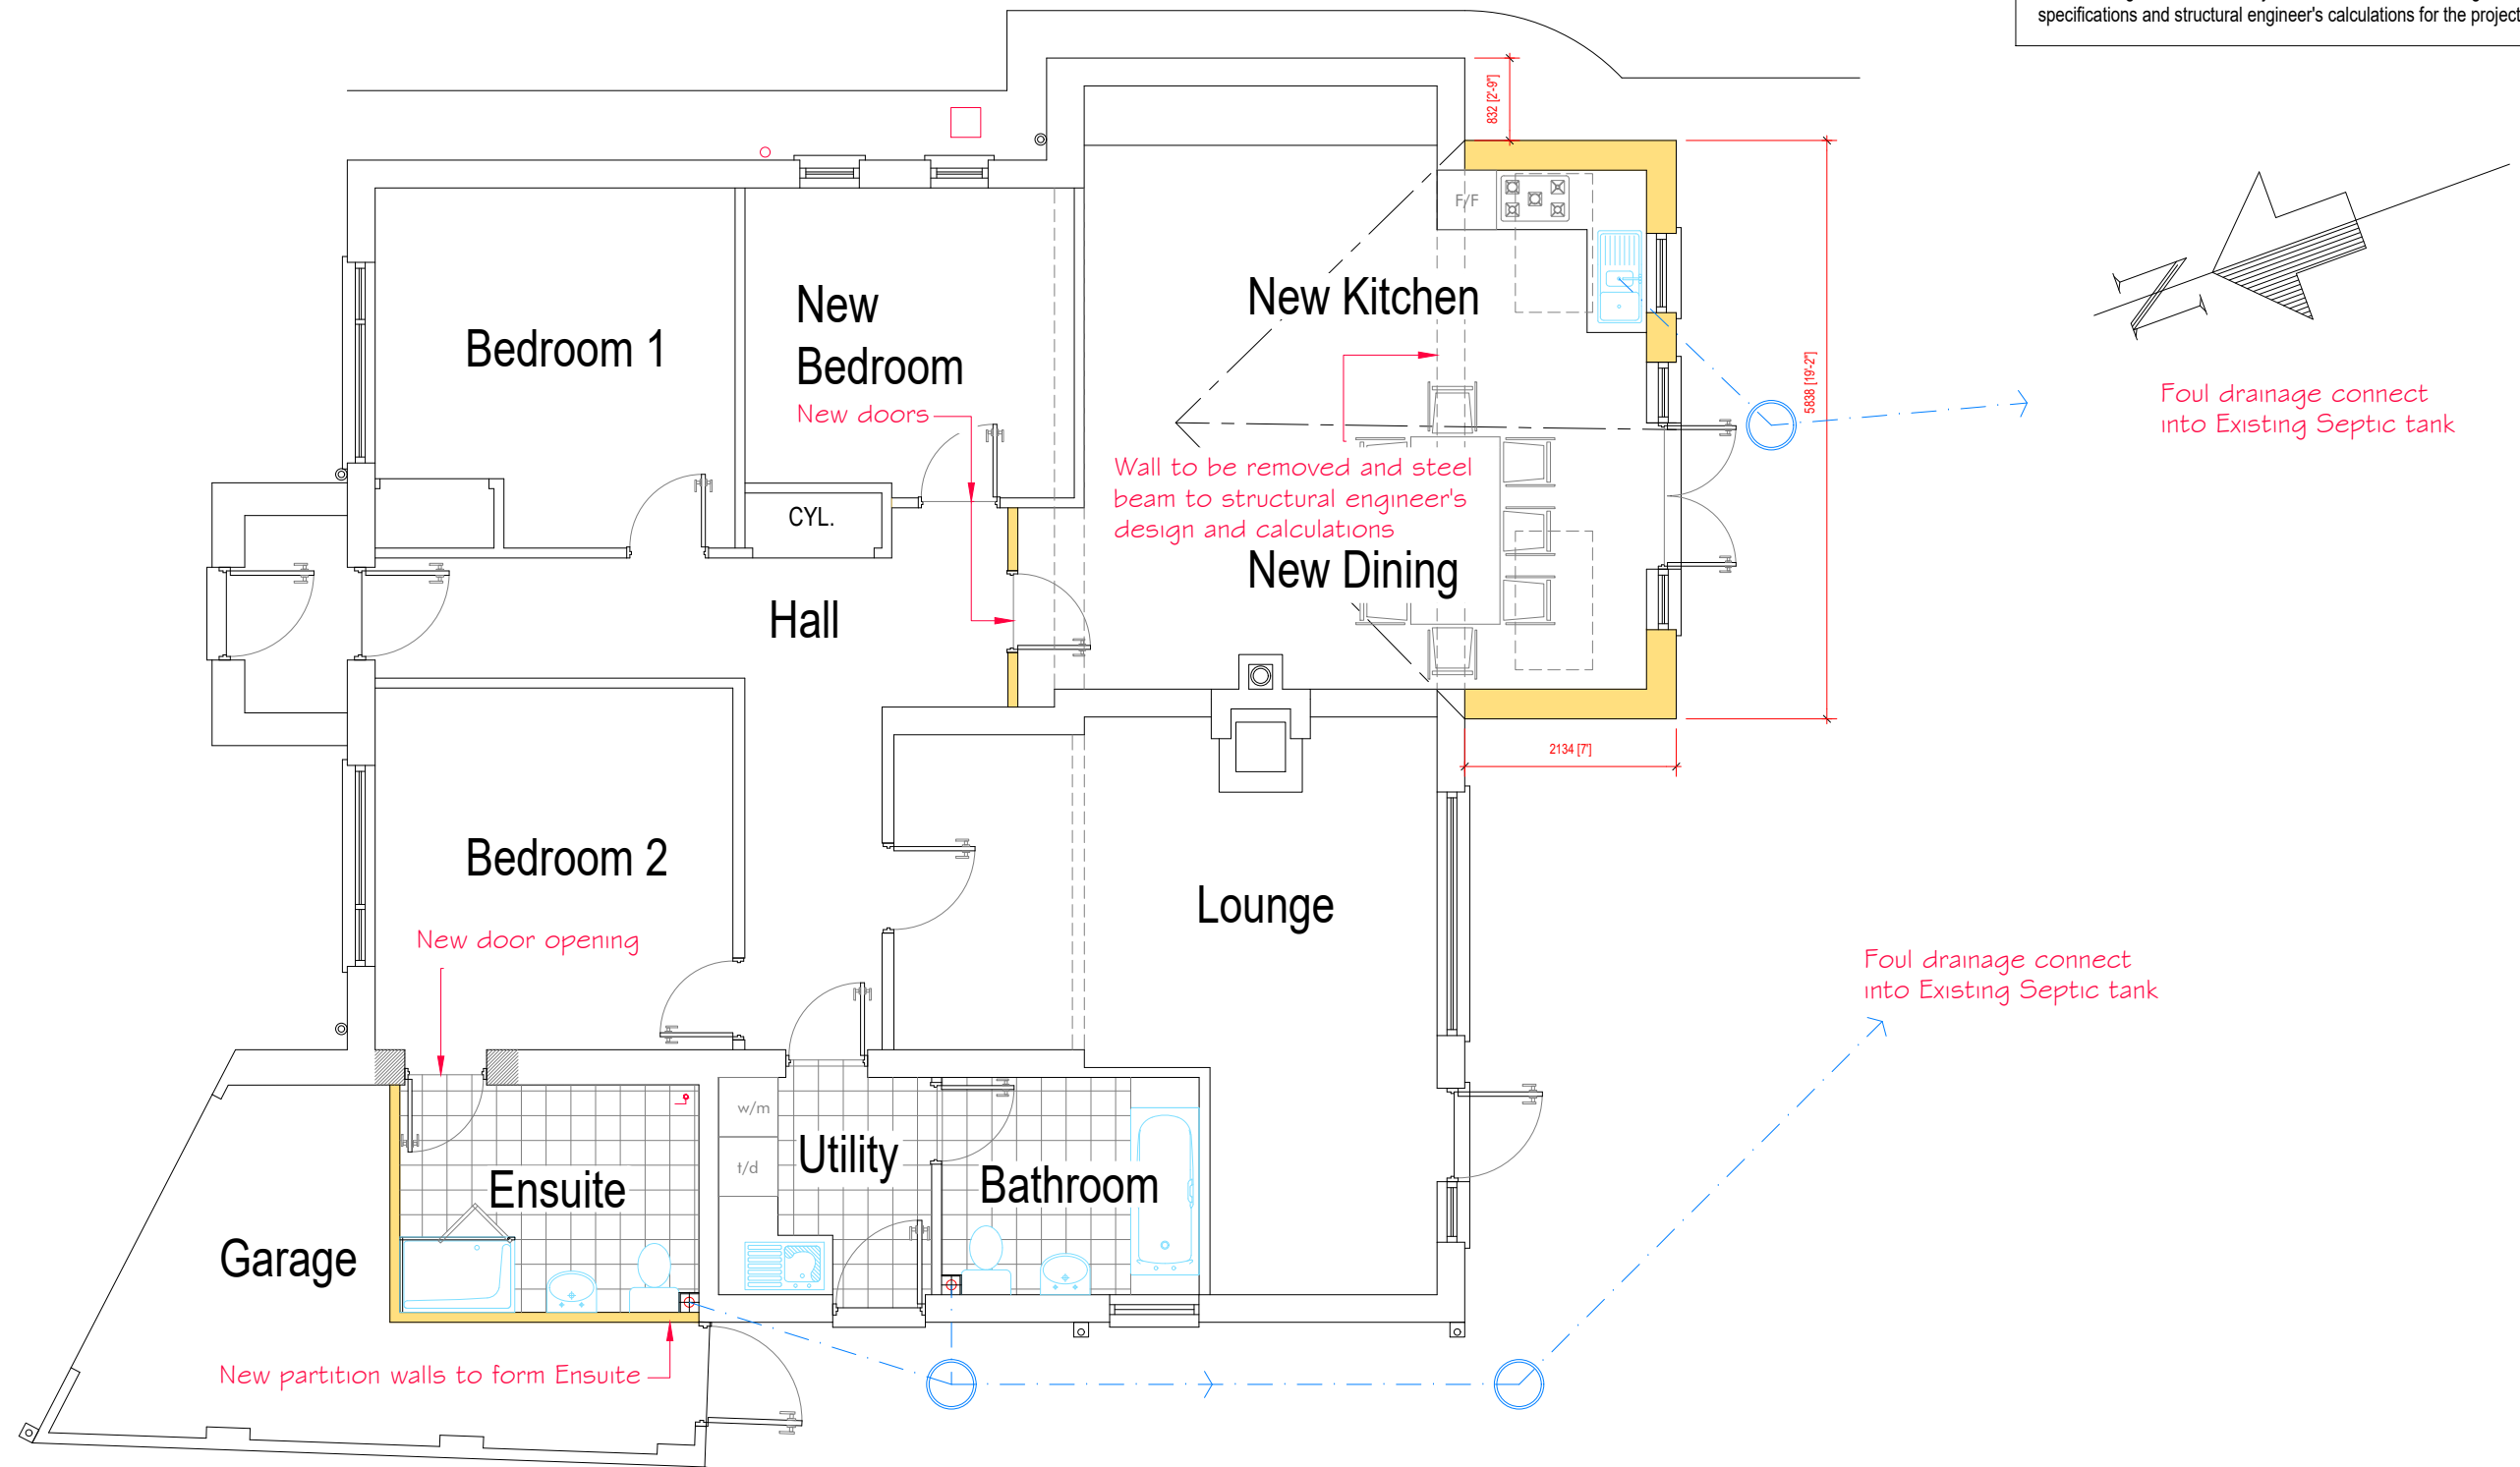

© This Drawing is Copyright Note: Drawing to be printed at A3 size for correct scale

PROPOSED GROUND FLOOR PLAN 1:75

SCALE BAR 1:75



Date	Scale	Job Description/Location/Client	
AUG 2023	1:75	PROPOSED EXTENSION AND INTERNAL ALTERATIONS	
	Drawing No.	APPLETREETWICK	
	03	WADEBRIDGE ROAD St. TUDY BODMIN	
	Revision	CORNWALL PL30 3ND	
	-	MR & MRS C. MEDWAY	
Philip Hawkey Architectural Design			
Tel: St. Austell 824948			