


GF-Ground Floor 1:50

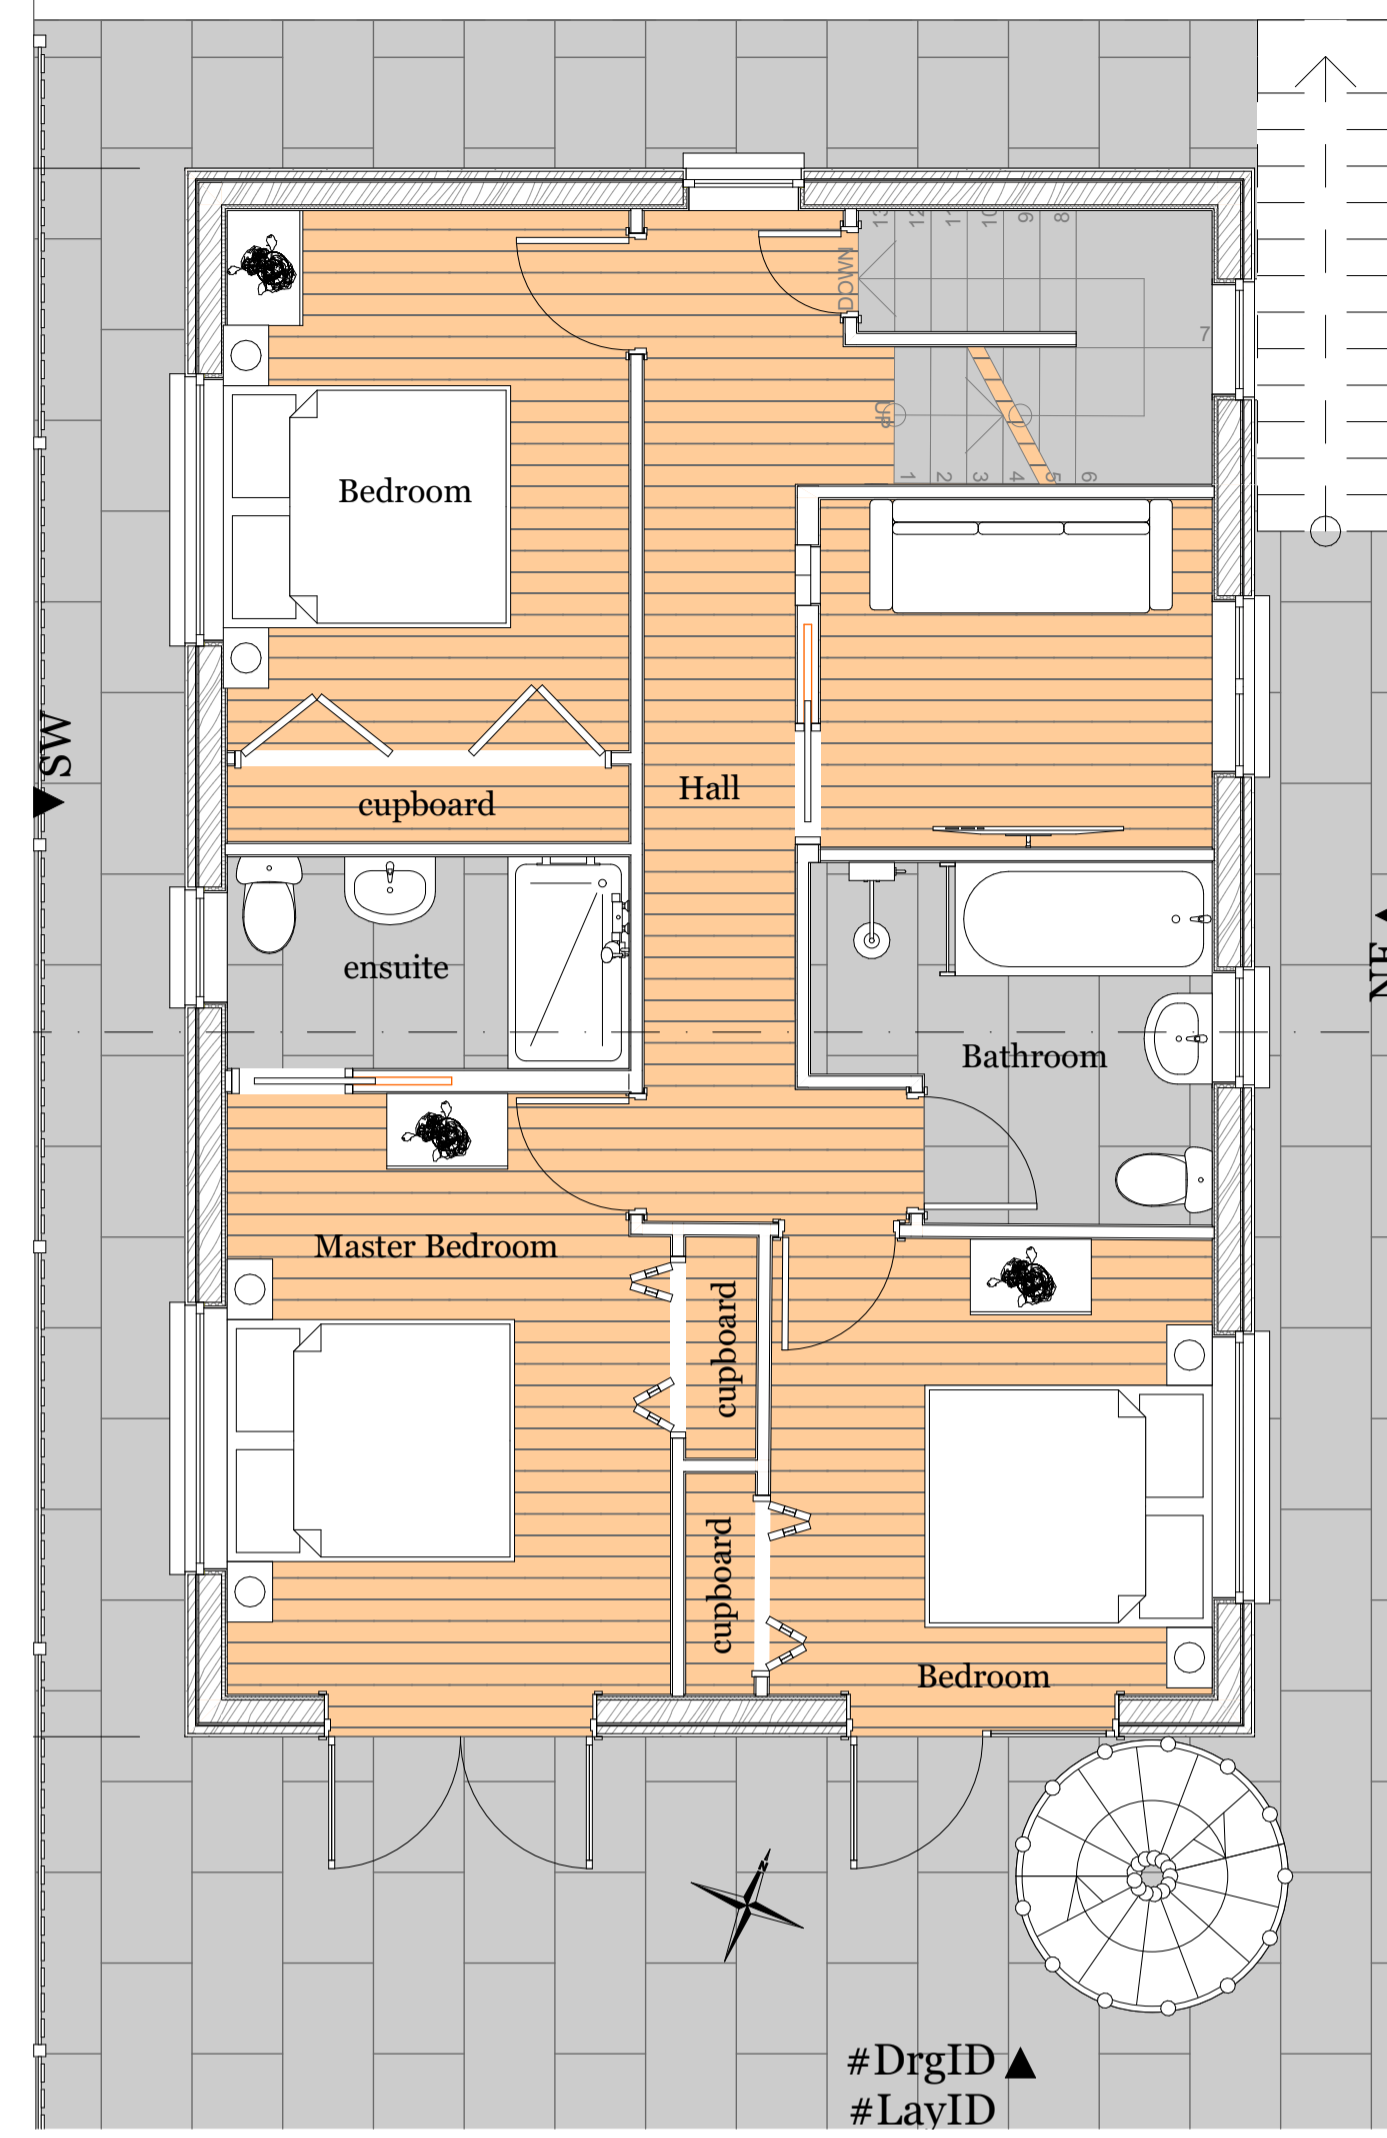

B1-Basement 1:50



Generic Perspective (14) 1:200




Generic Perspective (15):200



NW North West Elevation 1:100



SW South West Elevation 1:100

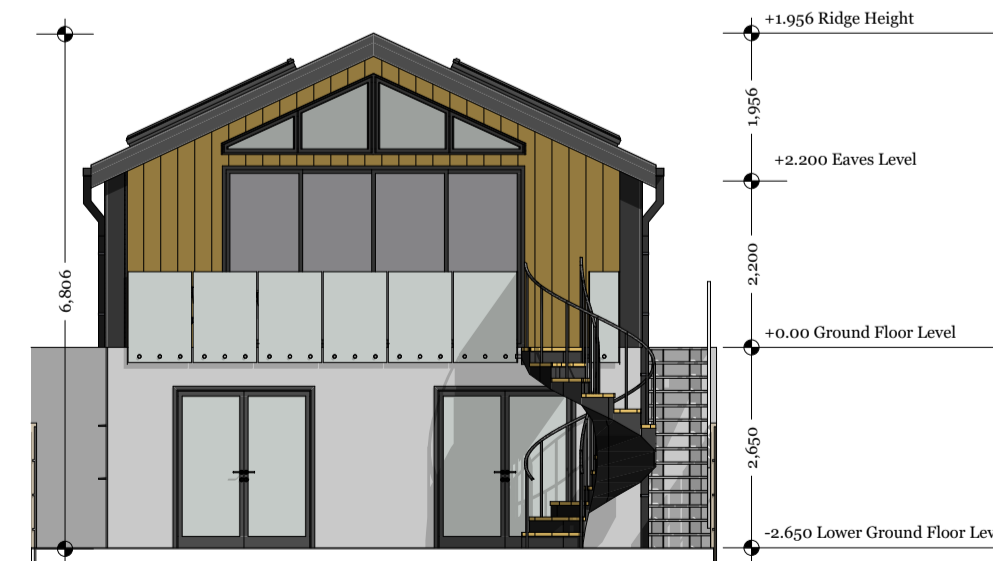

SE South East Elevation 1:100



NE North East Elevation 1:100



KNIGHTLEY
ARCHITECTURE

Spring Gardens
Bradford's Quay
Wadebridge
Cornwall
PL27 6DB
01208 813771



Chartered Institute of
Architectural Technologists

Proposals at:
90, Egloshayle Road,
Wadebridge, Cornwall, PL27 6AF

Client:
Mr M Leighton Nye

Drawing Title:

Proposals

Drawing Number:

2023:10:10:01

Scale:
1:50/1.100/1.200

Drawn by: M.K
Date: 1/6/2022