

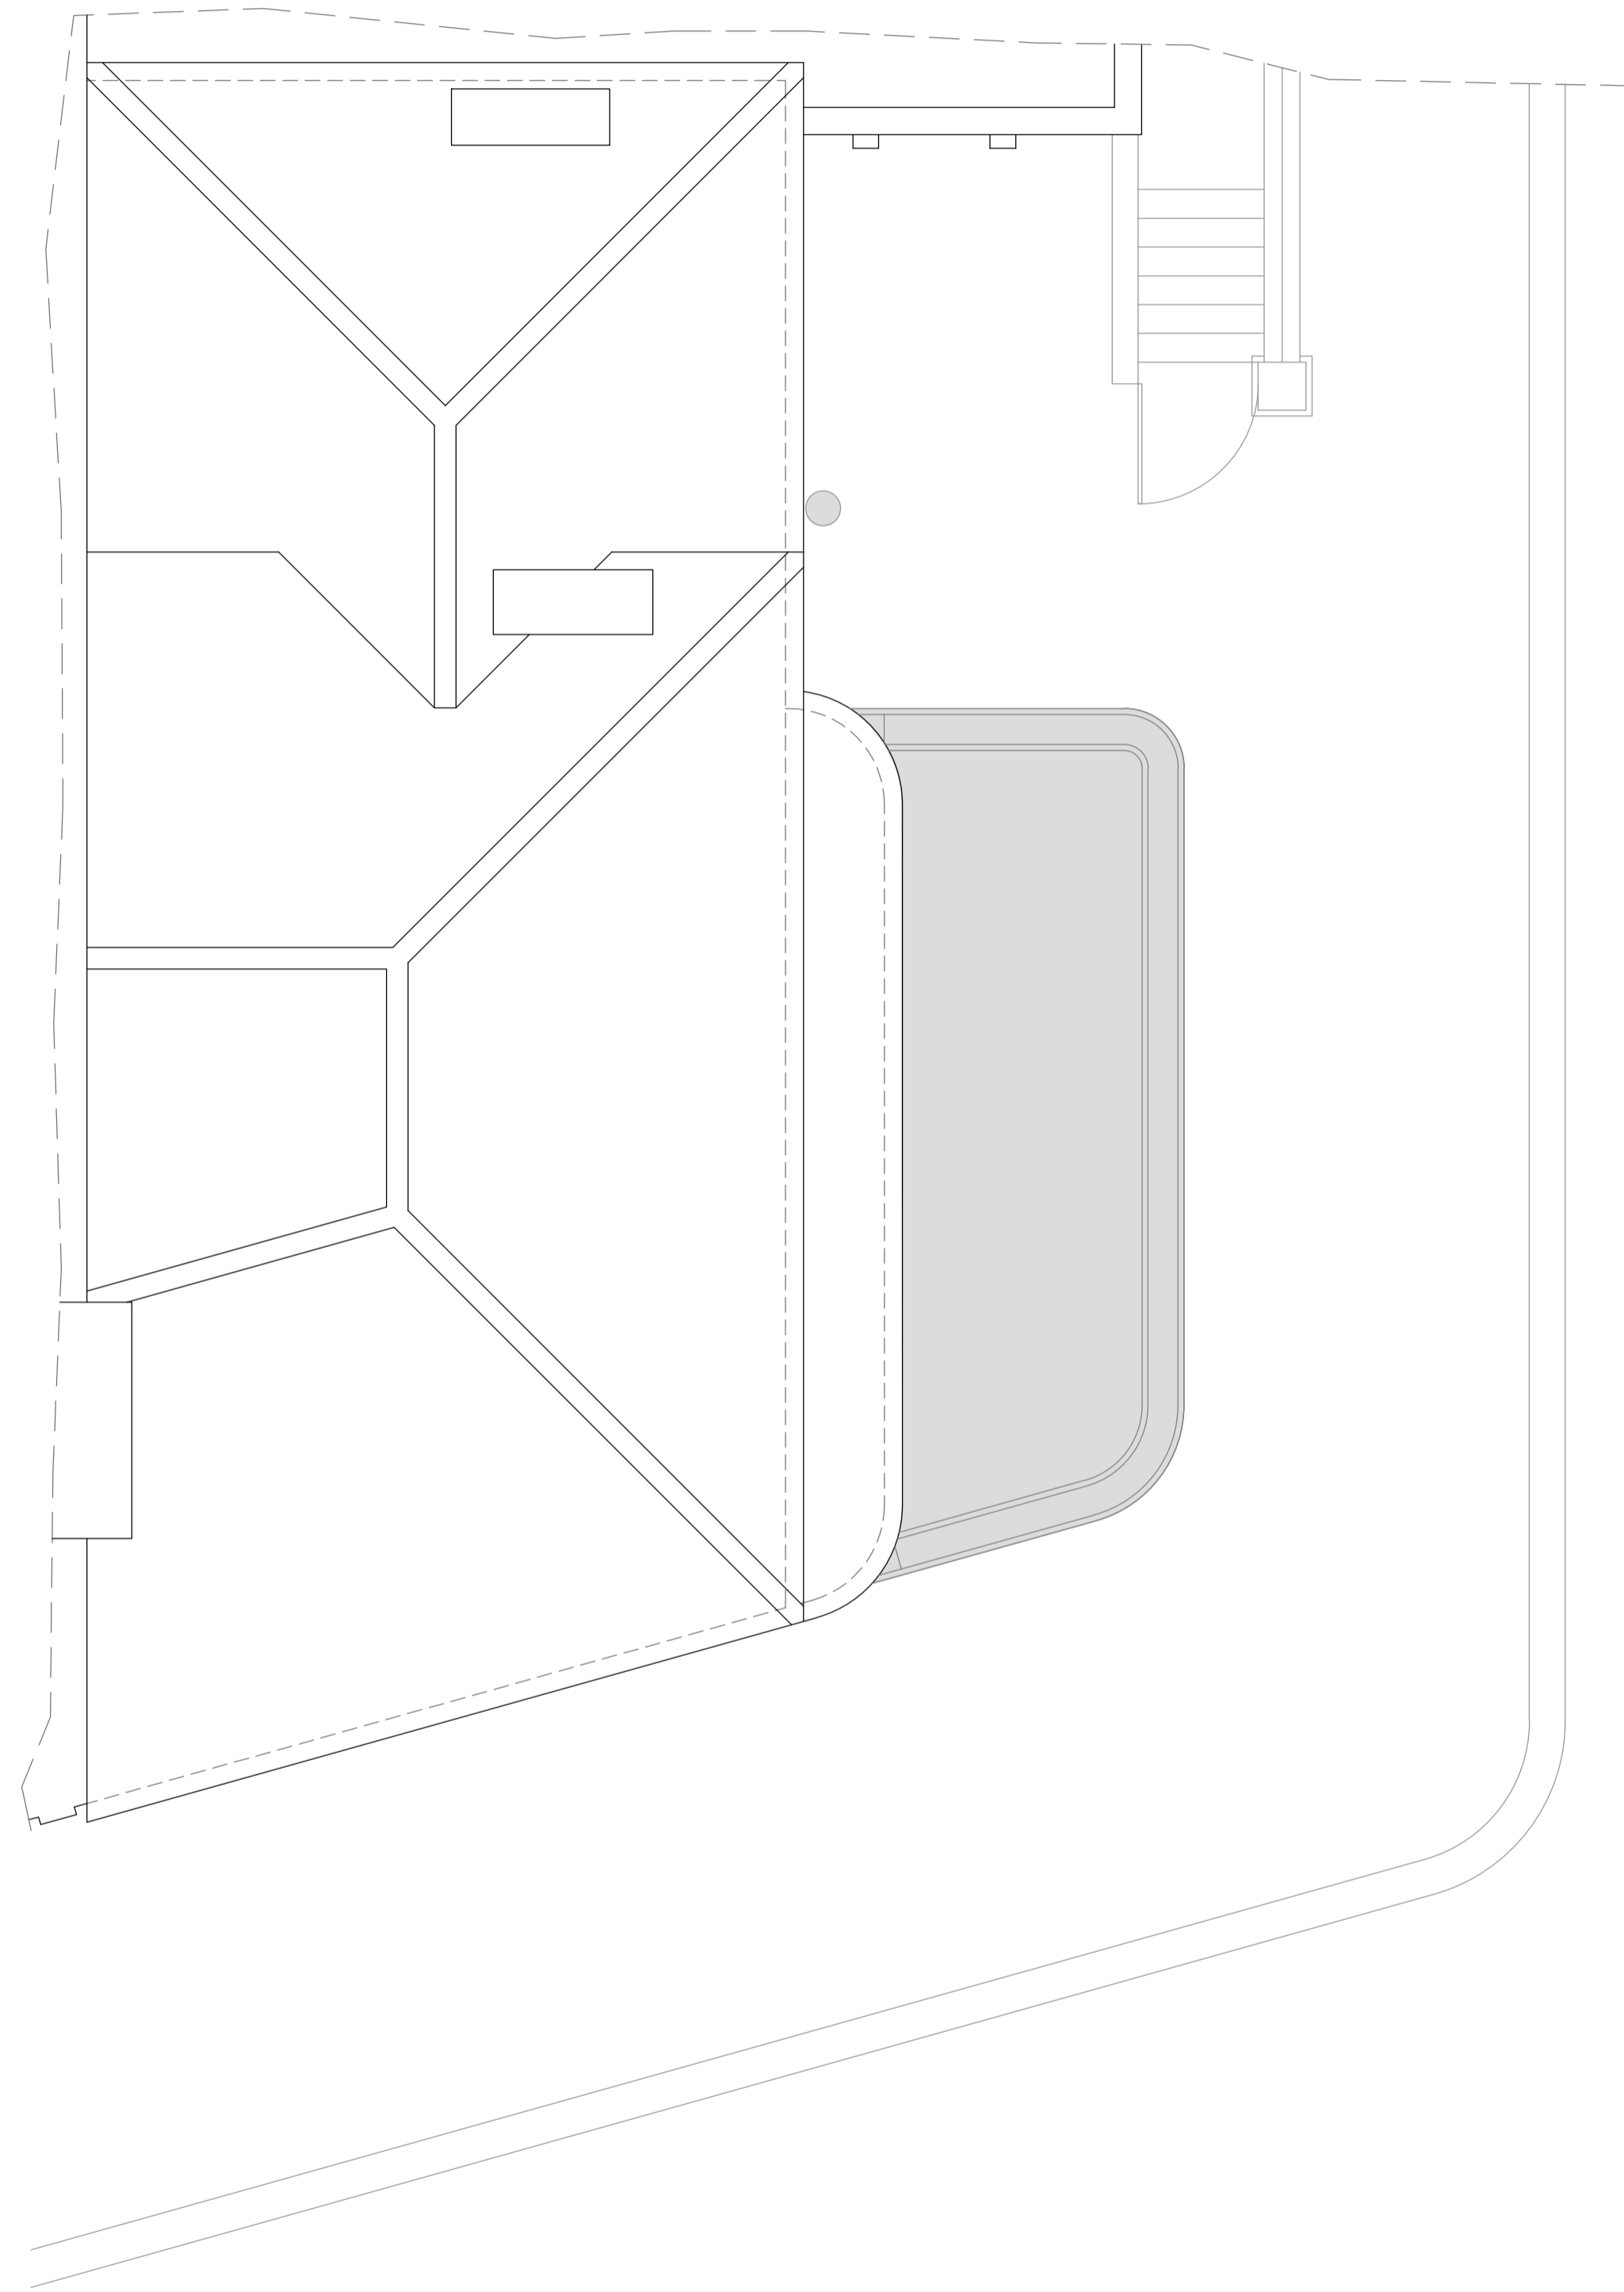


GROUND FLOOR PLAN
SCALE 1:50

ST AUBYNS

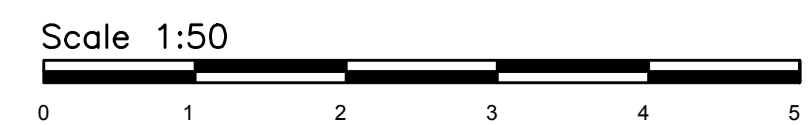

ROOF PLAN
SCALE 1:50

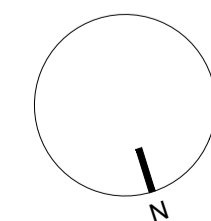

STATUS: PLANNING

STATUS: PROPOSED

TITLE: GROUND FLOOR PLAN
ROOF PLAN

SITE: 158 CHURCH ROAD
HOVE
BN3 2DL

SCALE 1:50	DATE 11.11.23
PROJECT NO: 029	DRAWING NO: 03
REVISION: -	SIZE: A1