



NORTH ELEVATION (FRONT)
SCALE 1:50




WEST ELEVATION (SIDE)
SCALE 1:50

STATUS: PLANNING

STATUS: EXISTING

TITLE: ELEVATIONS

SITE: 158 CHURCH ROAD
HOVE
BN3 2DL

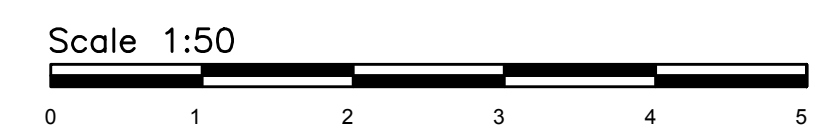

SCALE 1:50	DATE 11.11.23
PROJECT NO: 029	DRAWING NO: 02
REVISION: -	SIZE: A1