

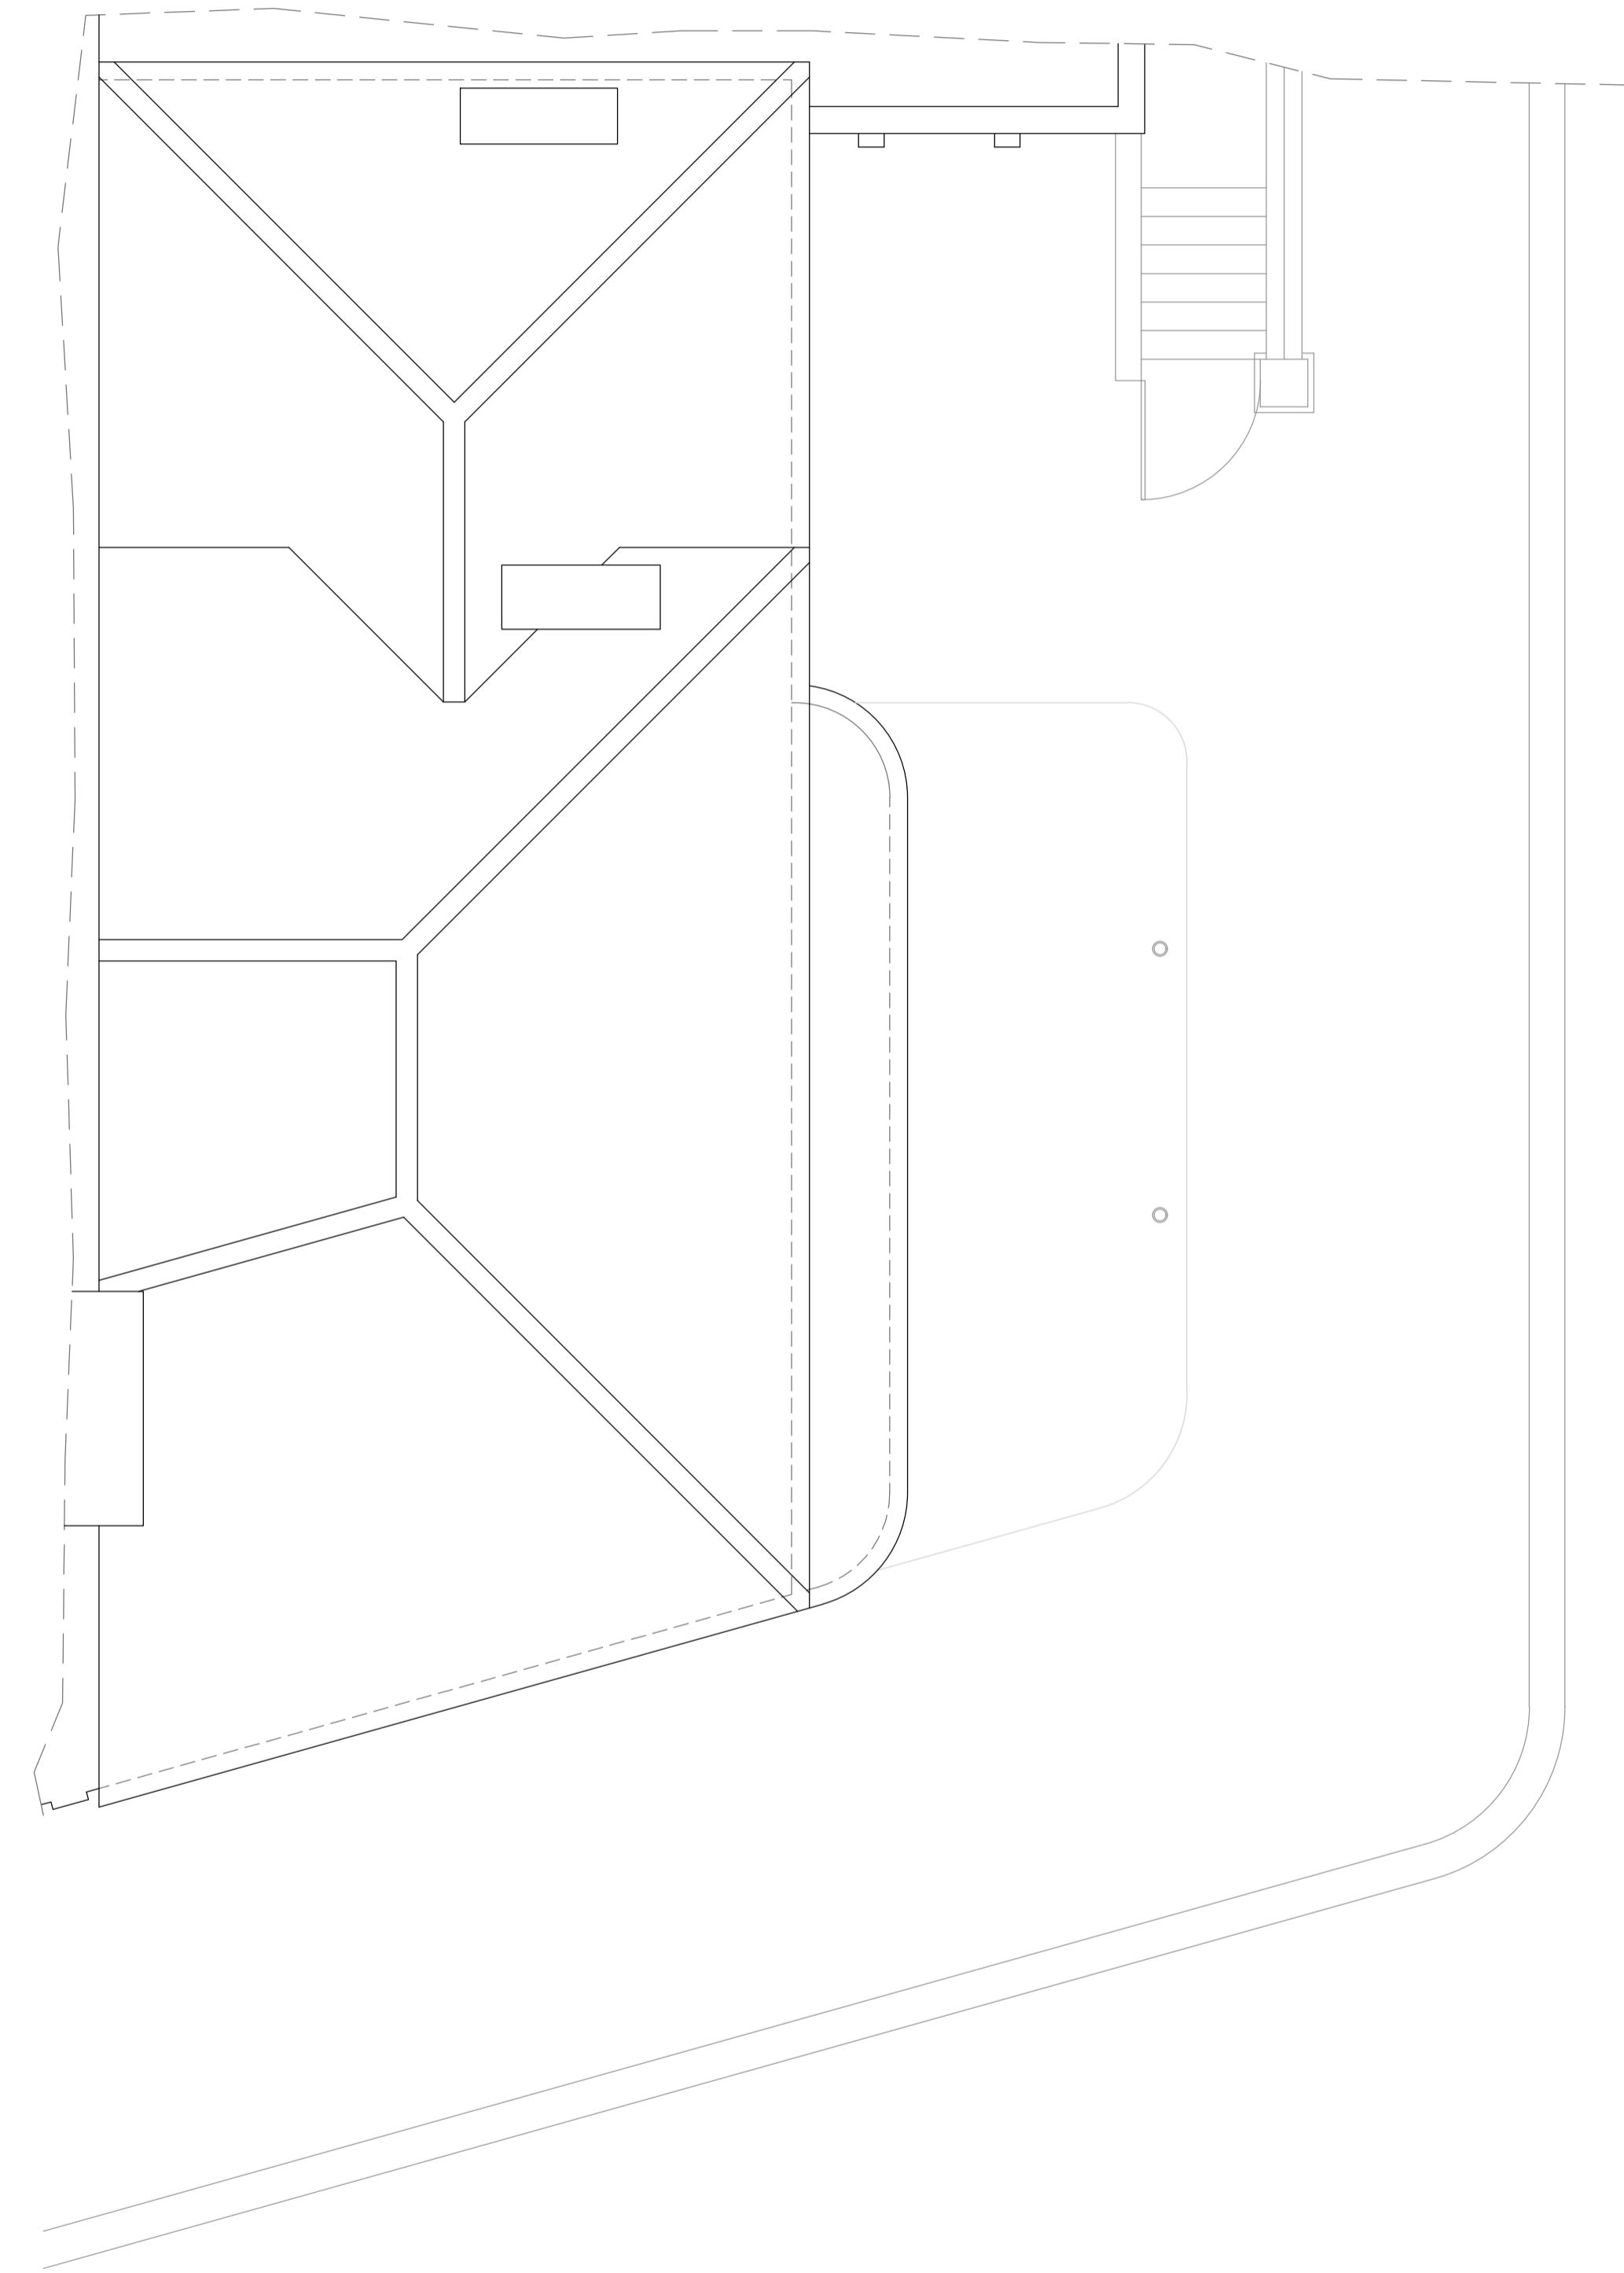


GROUND FLOOR PLAN  
SCALE 1:50

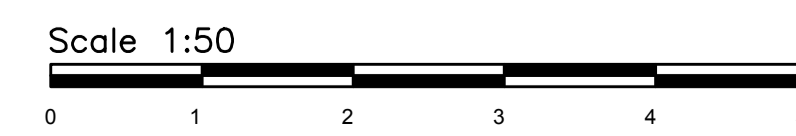

ROOF PLAN  
SCALE 1:50

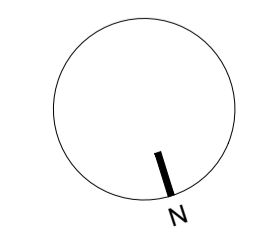

STATUS: PLANNING

STATUS: EXISTING

TITLE: GROUND FLOOR PLAN  
ROOF PLAN

SITE: 158 CHURCH ROAD  
HOVE  
BN3 2DL

SCALE 1:50	DATE 11.11.23
PROJECT NO: 029	DRAWING NO: 01
REVISION: -	SIZE: A1