




2 Front Elevation
1 : 100



3 Rear Elevation
1 : 100



4 Side Elevation
1 : 100

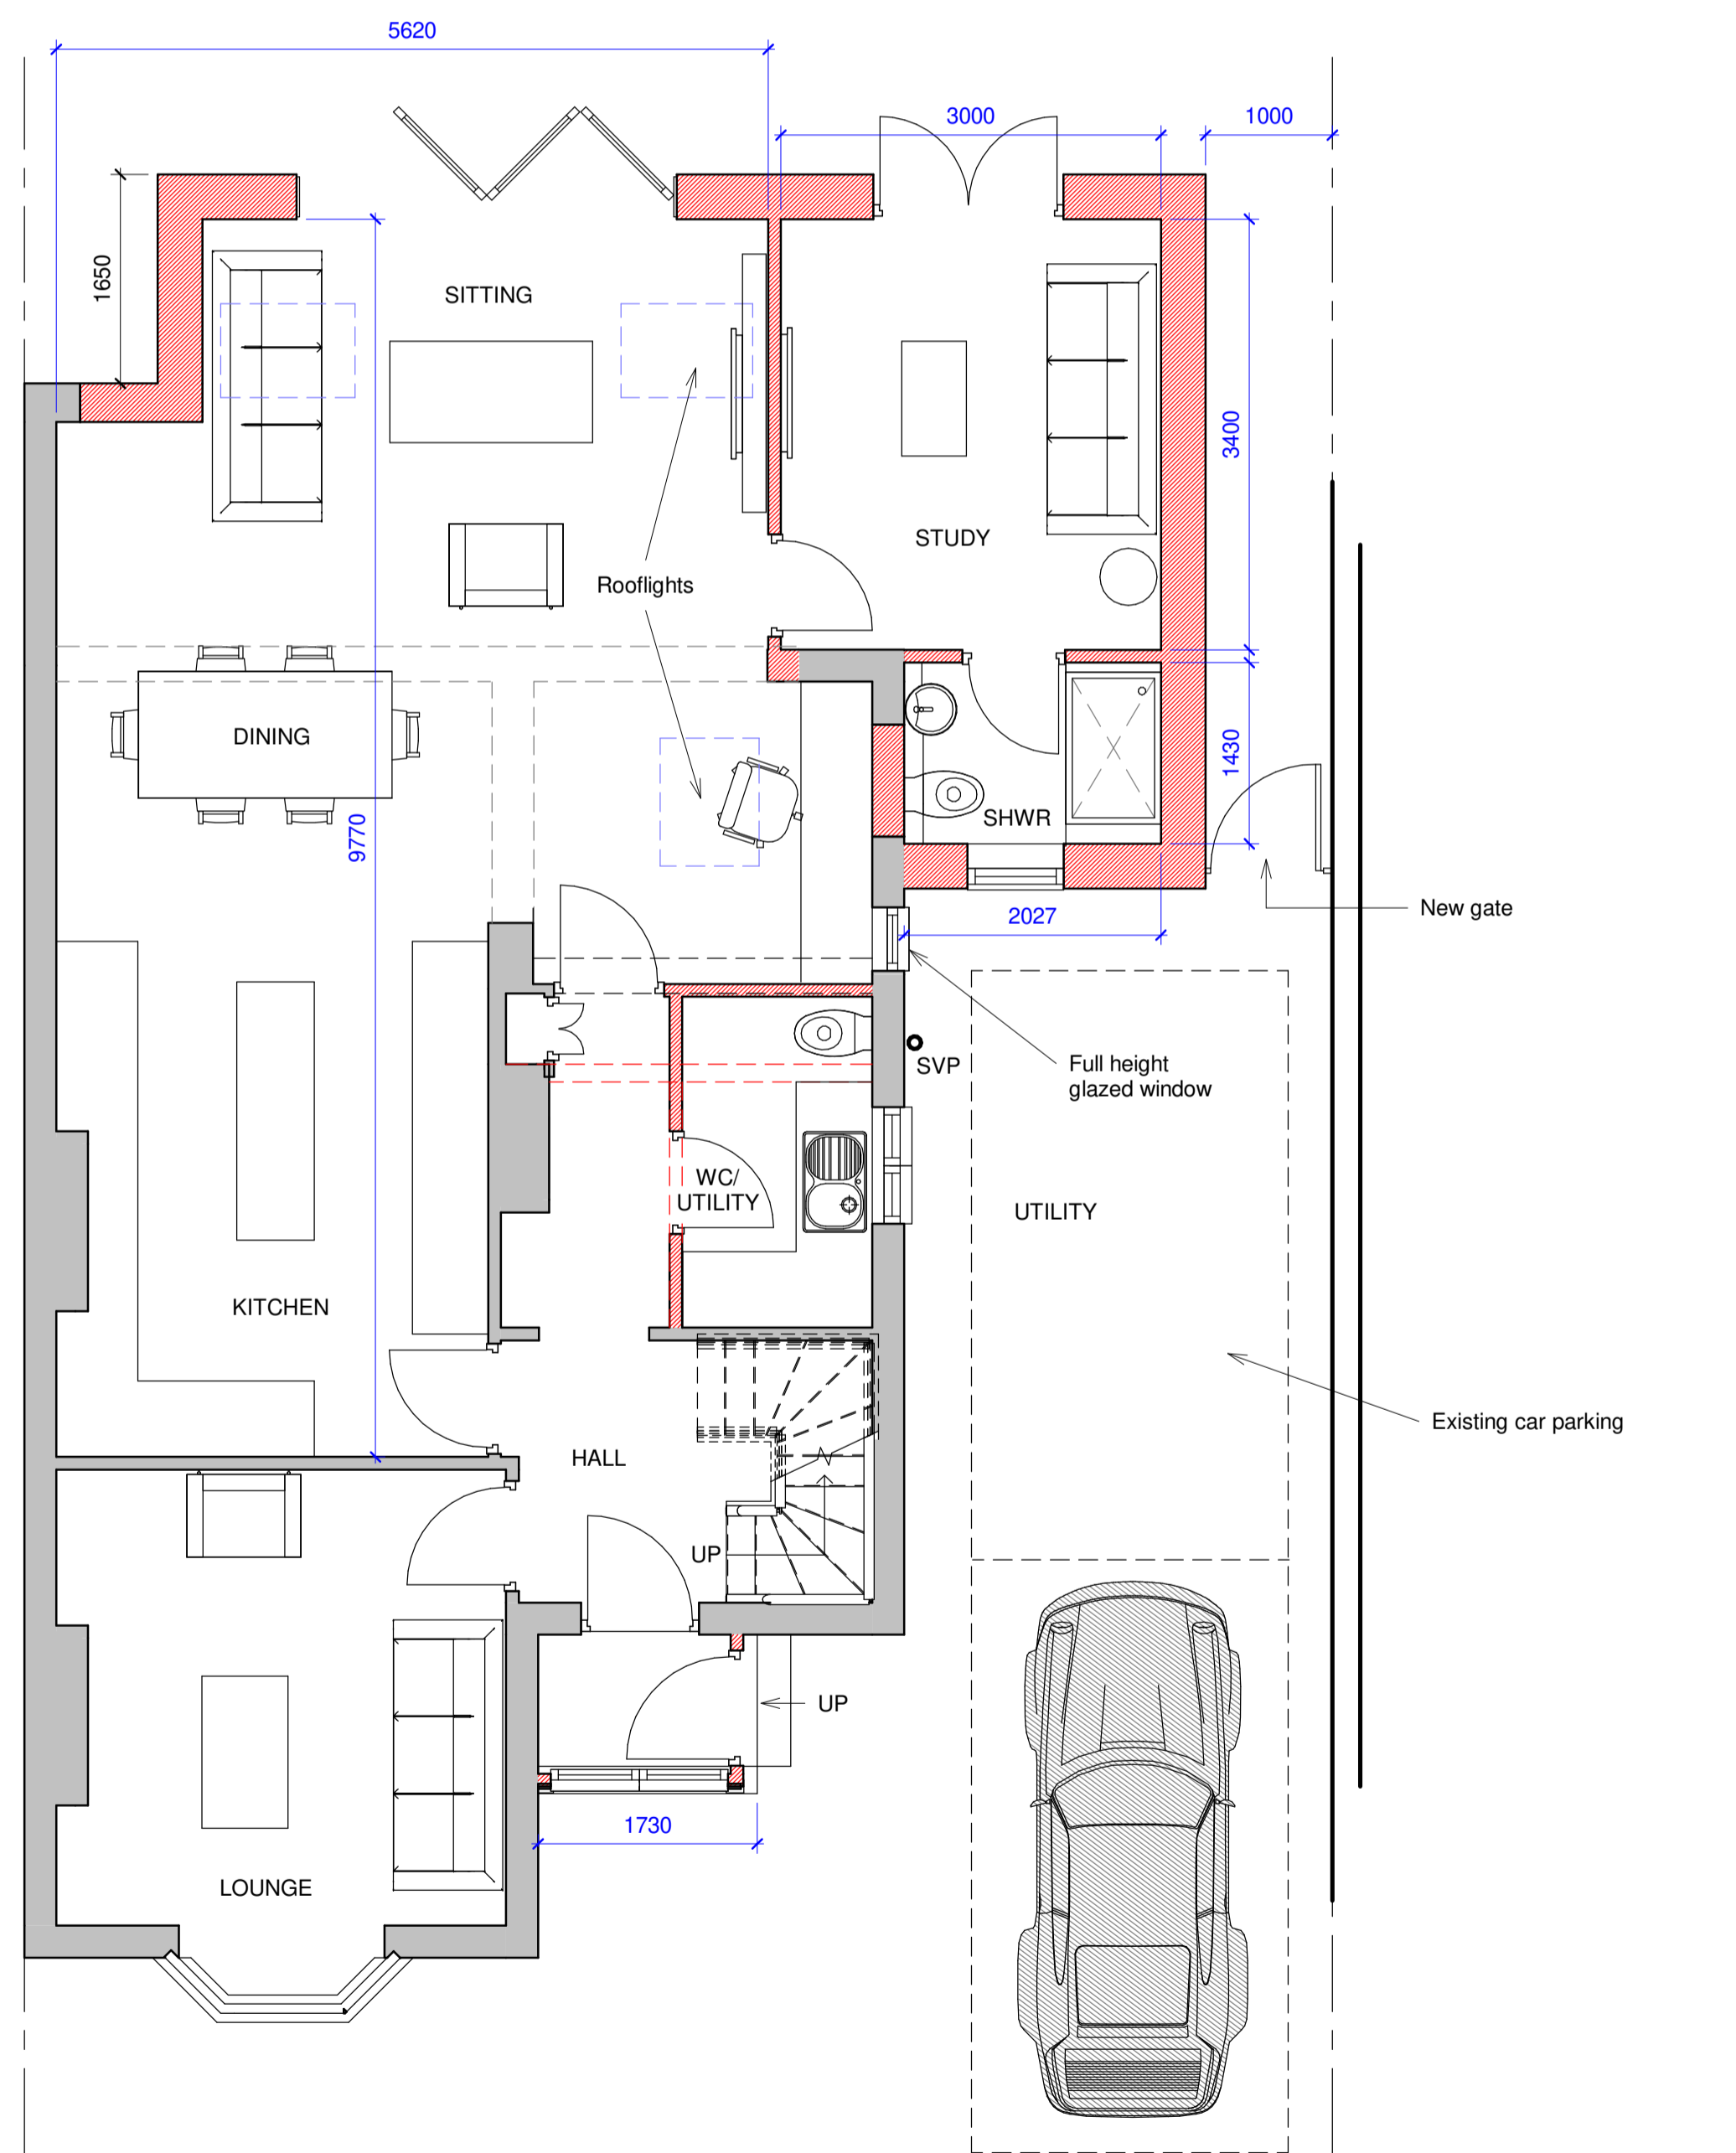

1 Ground Floor
1 : 50



5 Site
1 : 500





Copyright of this drawing is vested in the Designer and it must not be copied or reproduced without consent. Only figured dimensions are to be taken from this drawing. All contractors must visit the site and be responsible for taking and checking all dimensions relative to their work. Notify the Designer immediately of any variation between drawings and site conditions.

Where drawings are based on survey information received, surveys are available on request. All drawings to be read in conjunction with all relevant Structural and M&E Engineers drawings and specifications.

It is assumed that all works on this drawing will be carried out by a competent contractor working, where appropriate, to an approved method statement.

SCALE BAR

  

PROJECT

PROPOSED EXTENSION

TITLE

46 FRANCHISE STREET,
KIDDERMINSTER

CLIENT

MR. D. DARCY

DRAWN BY
JG

CHECKED BY
SG

DATE
01/11/2023

SCALE (@ A1)
As indicated

PROJECT NUMBER
Project Number

DRAWING NUMBER

4471-03C

REV