




EXISTING FRONT ELEVATION 1:100

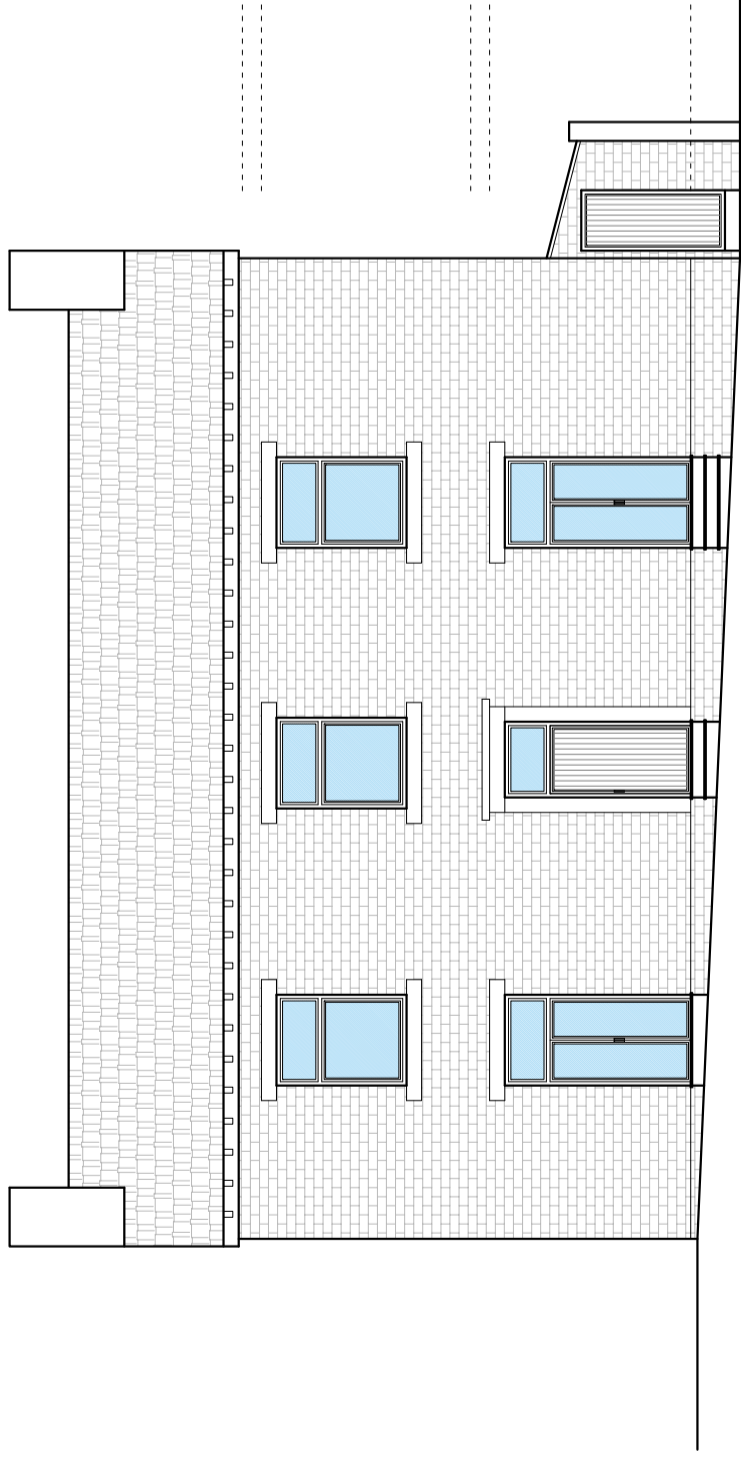


EXISTING SIDE ELEVATION 1:100

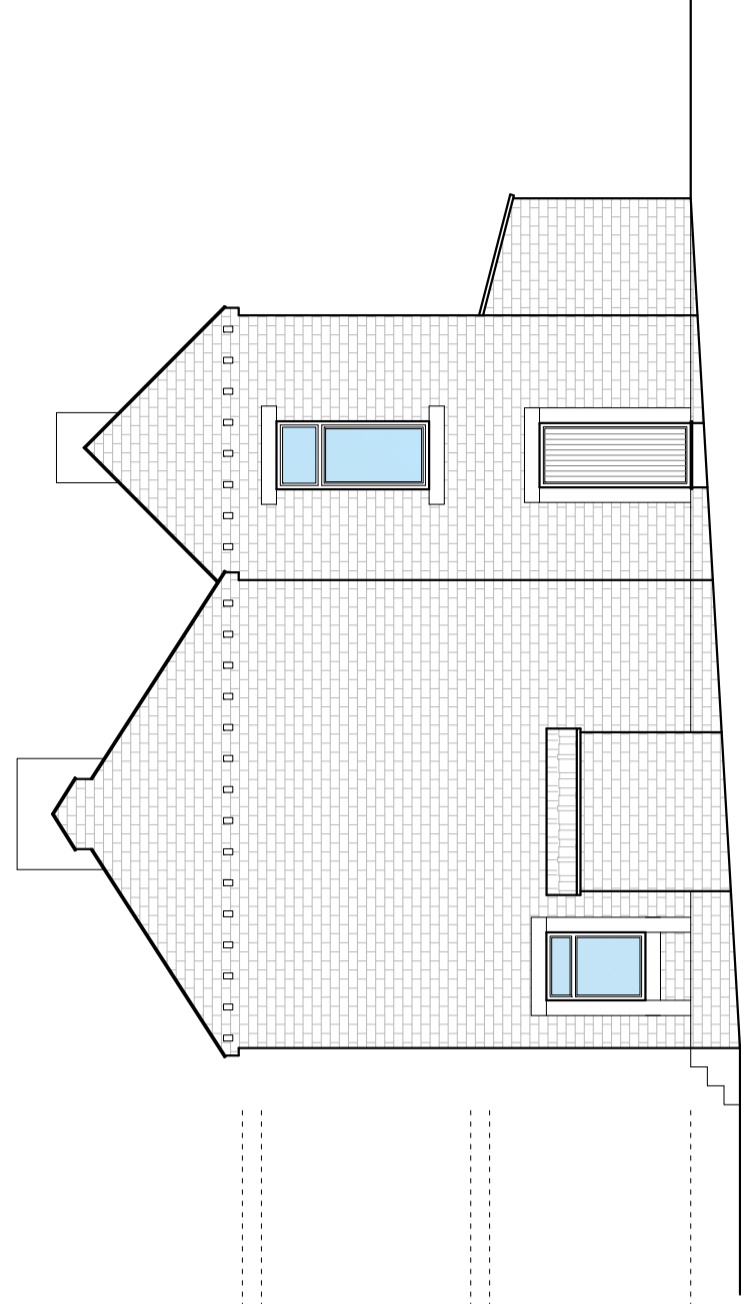

EXISTING REAR ELEVATION 1:100

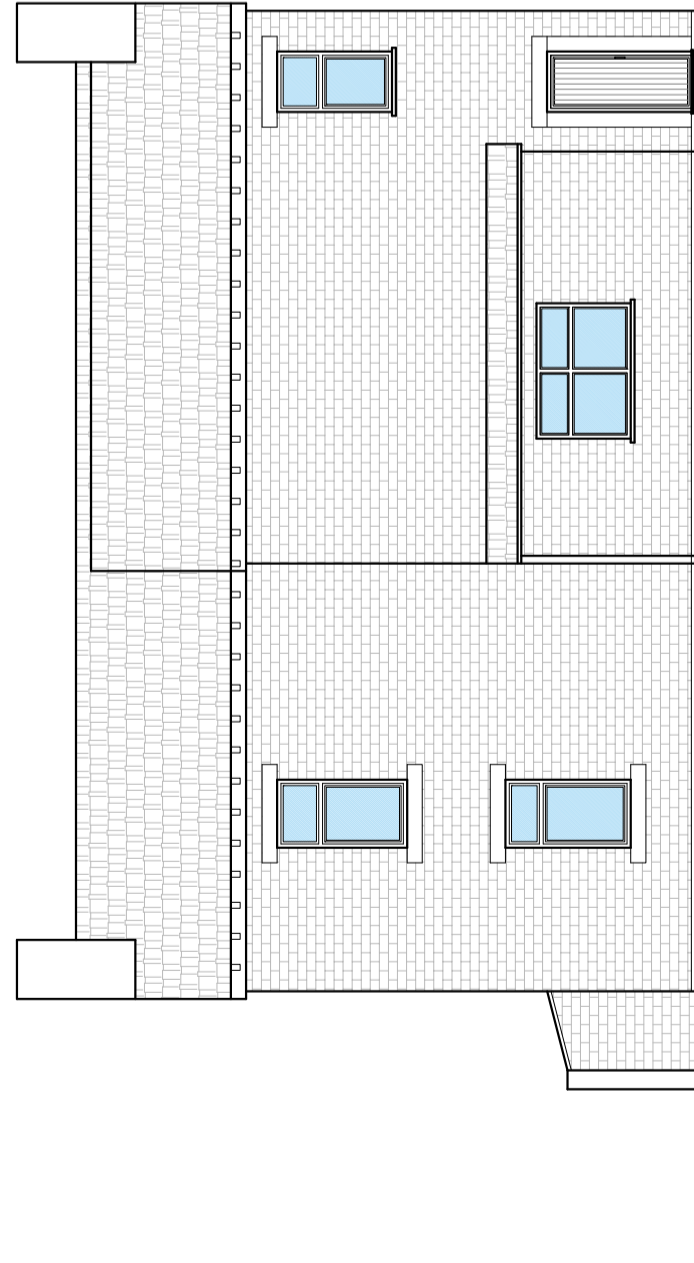

EXISTING SIDE ELEVATION 1:100

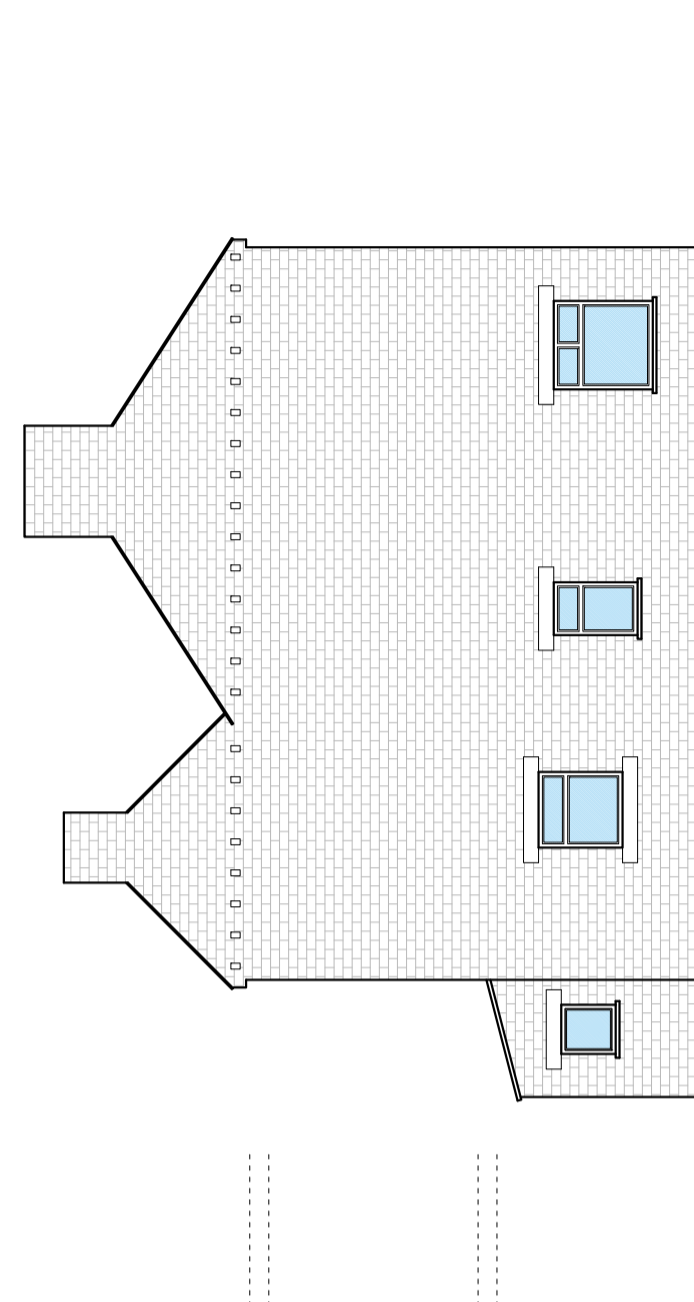

Nevila TANE
Architectural Technician
Phone: +44(0)1944003688
Email: neviltane@gmail.com

CLIENT:
Shpendi ZHUPA

ADDRESS:
**8 Bonegate Road,
Brighouse, HD6 1SP**

DRAWING TITLE:
Existing Elevations

PROJECT No: 03
DRAWING No: 03

SCALE: 1:100 @A2
DATE: 01/01/2023
CURRENT REV: 03
REV. "A"

