





PROPOSED GROUND FLOOR 1:100

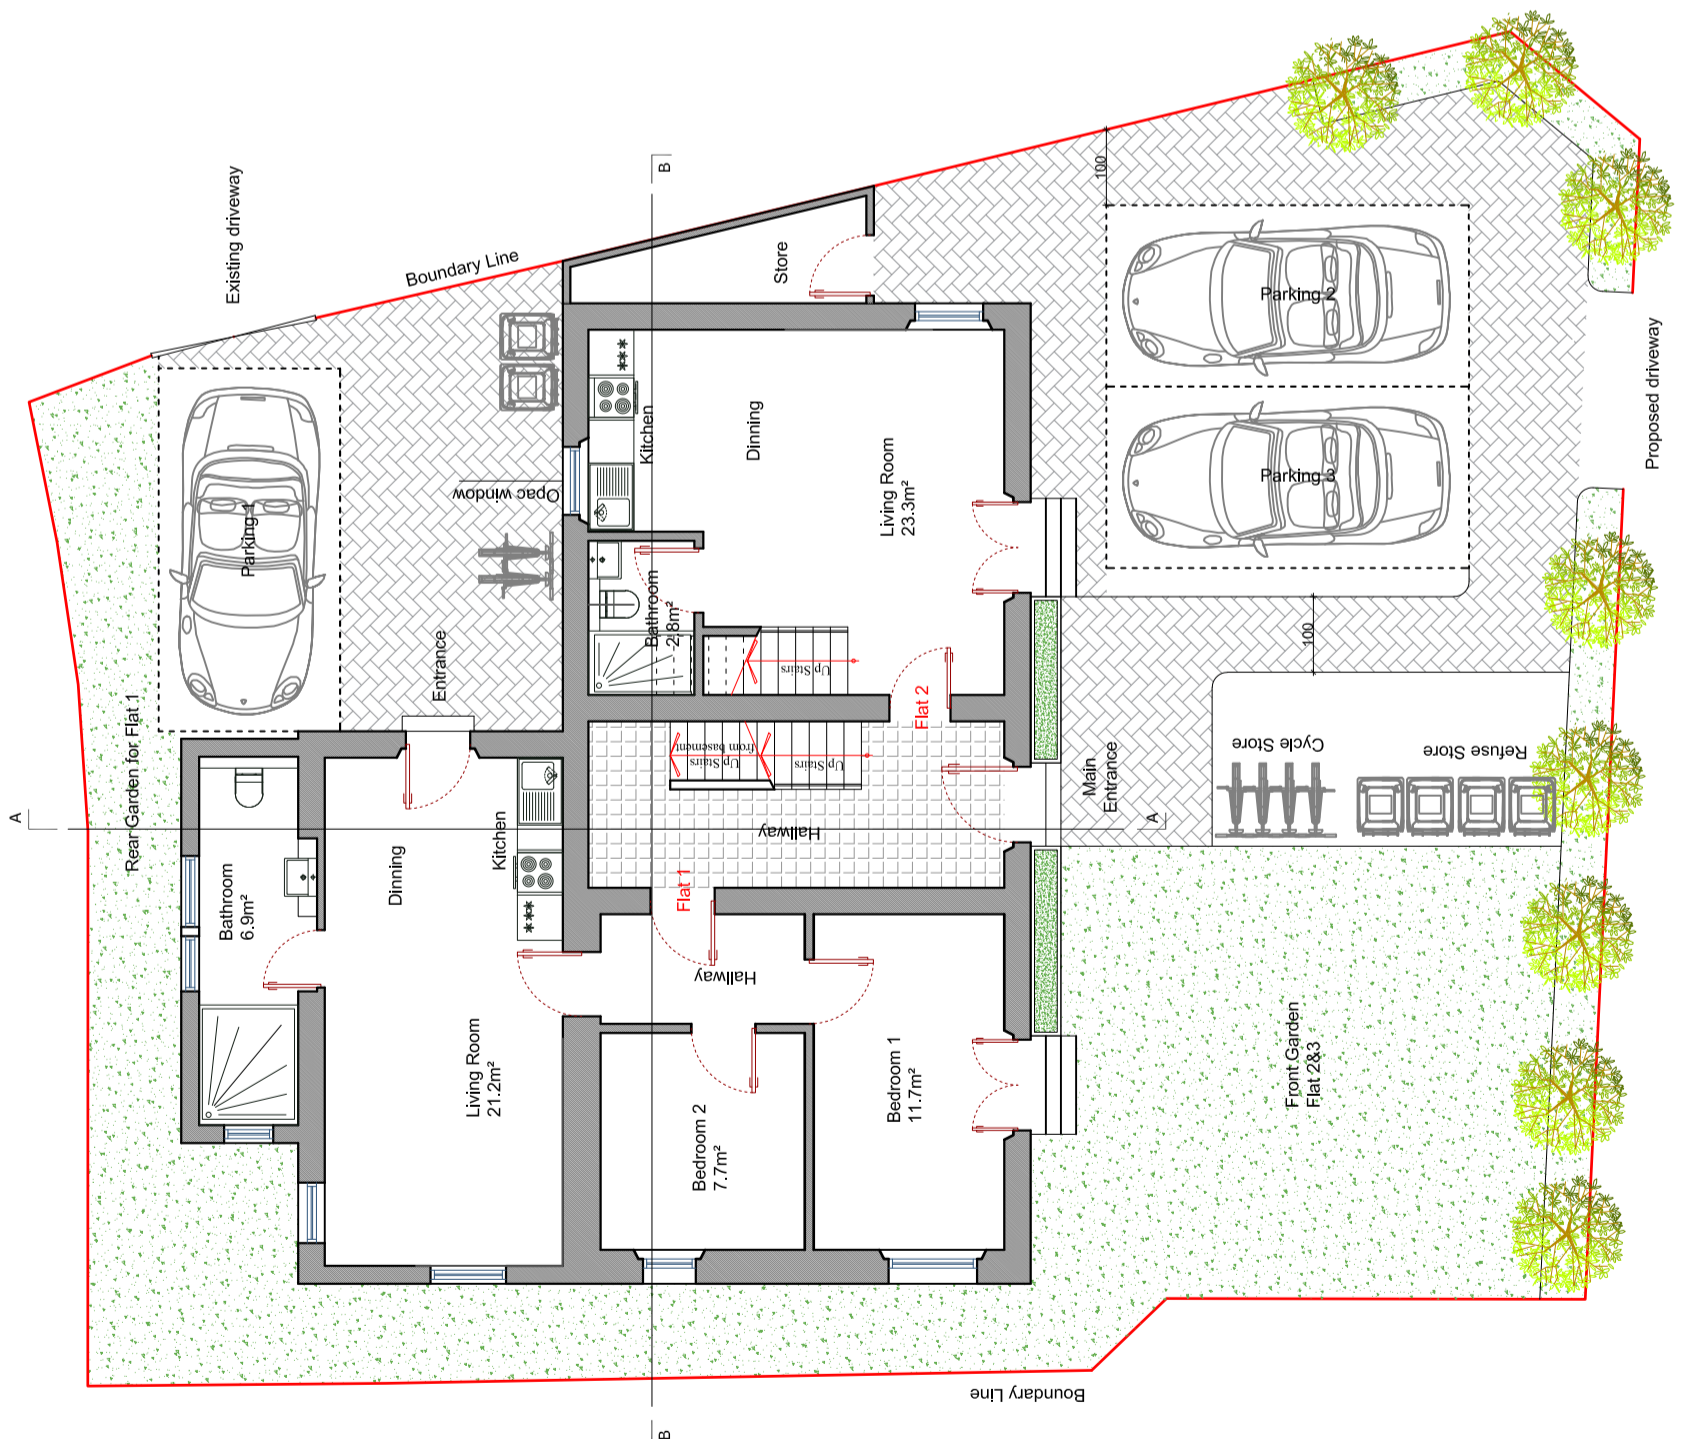

PROPOSED FIRST FLOOR 1:100

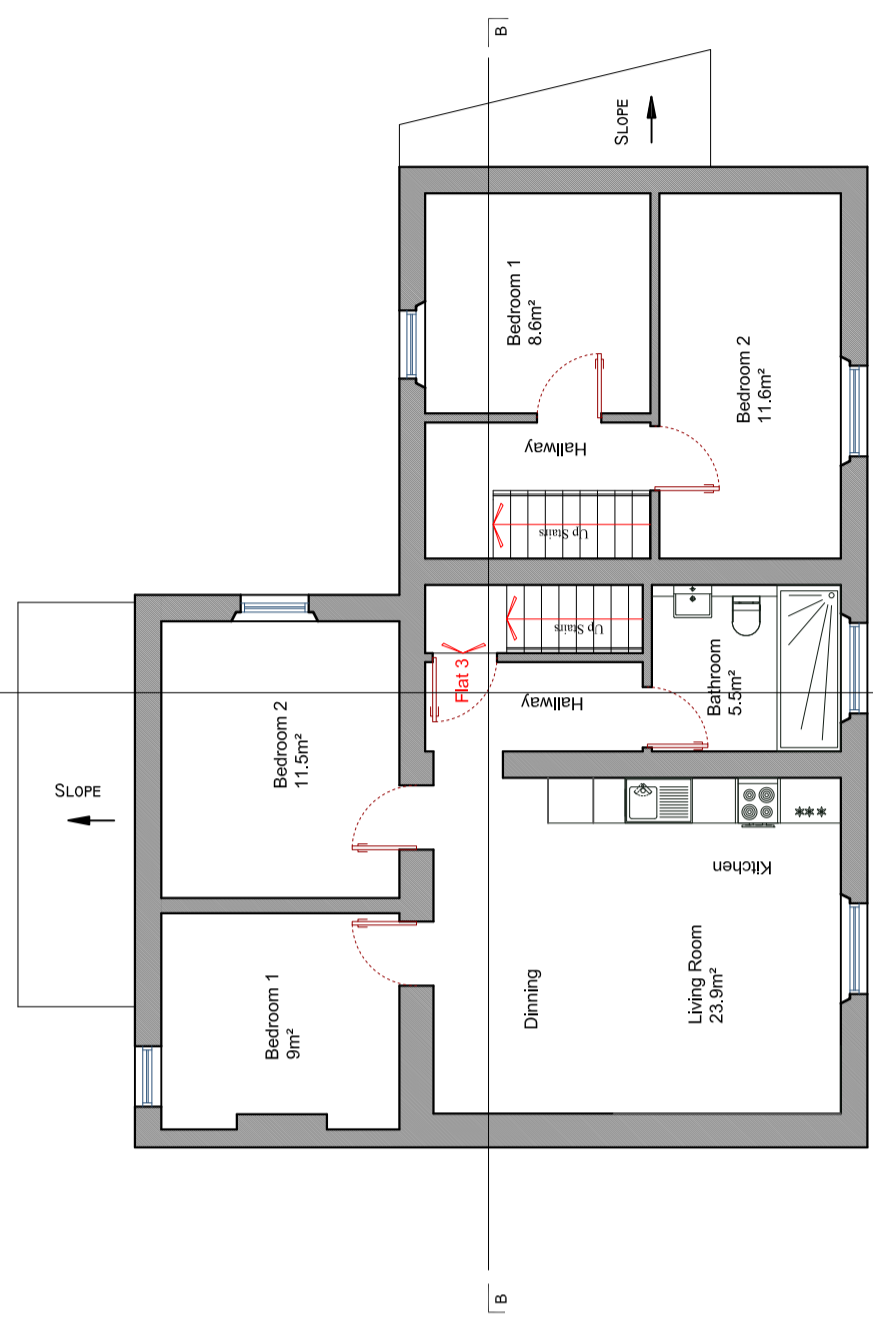

PROPOSED ROOF PLAN 1:100

 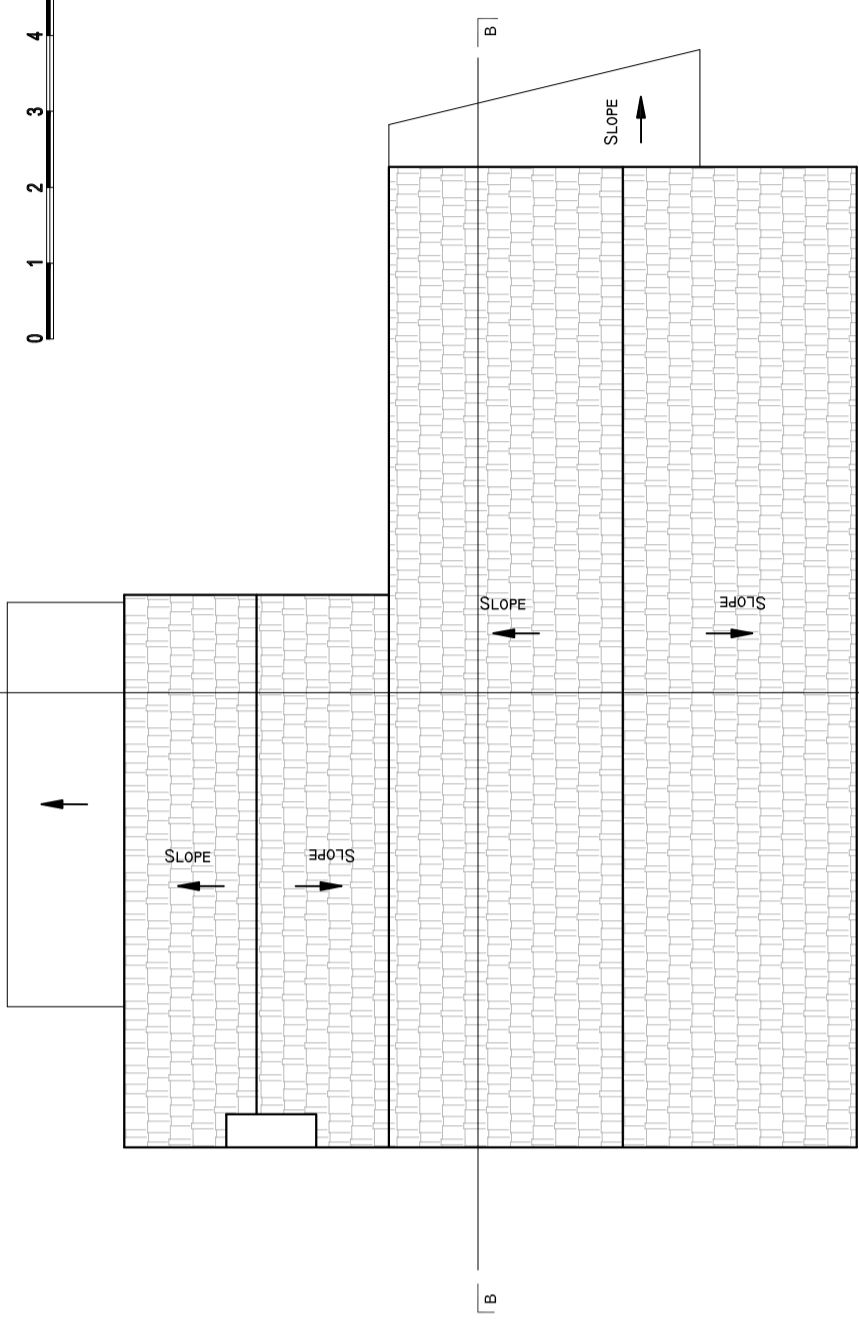


Nevila TANE
Architectural Technician
Phone: +44(0)19440005688
Email: nevilatane@gmail.com

CLIENT:
Shpendi Zhupa

ADDRESS:
**8 Bonegate Road,
Brighouse, HD6 1SP**

DRAWING TITLE:
Proposed Plans

 

PROJECT No: 11:00 @A2
DATE: 01/01/2023
SCALE: 1:100 @A2
DRAWING No: 04
CURRENT REV: 04
REV. "A"

