




EXISTING GROUND FLOOR I:100

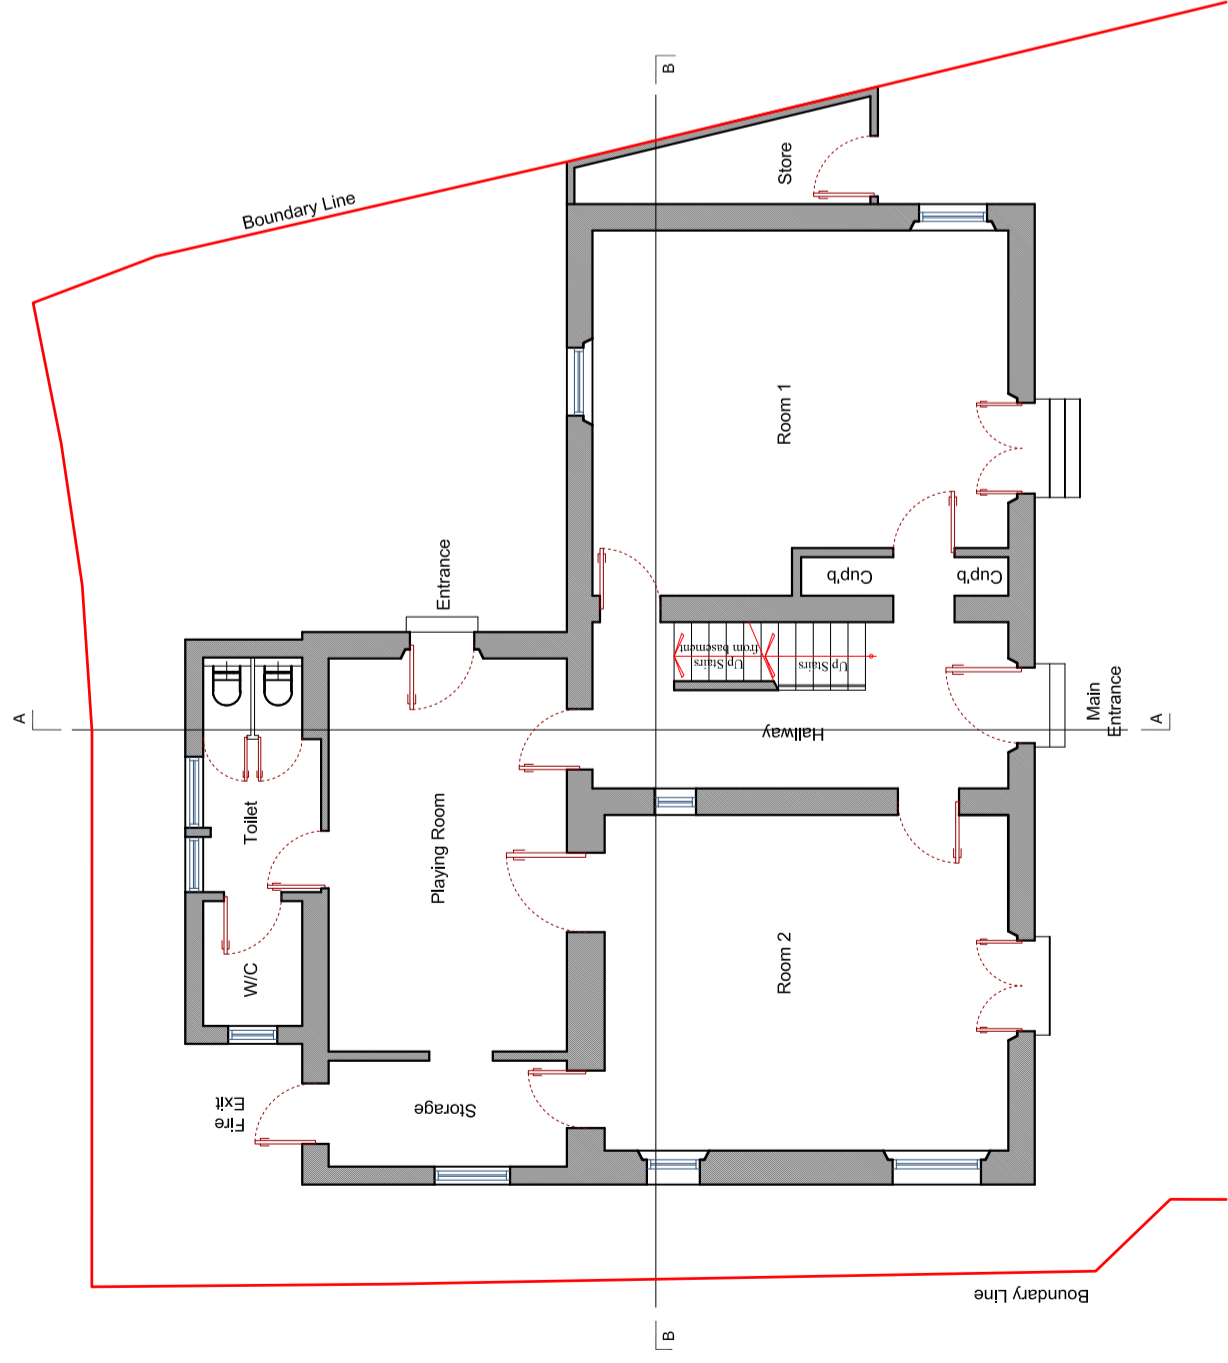


EXISTING FIRST FLOOR I:100

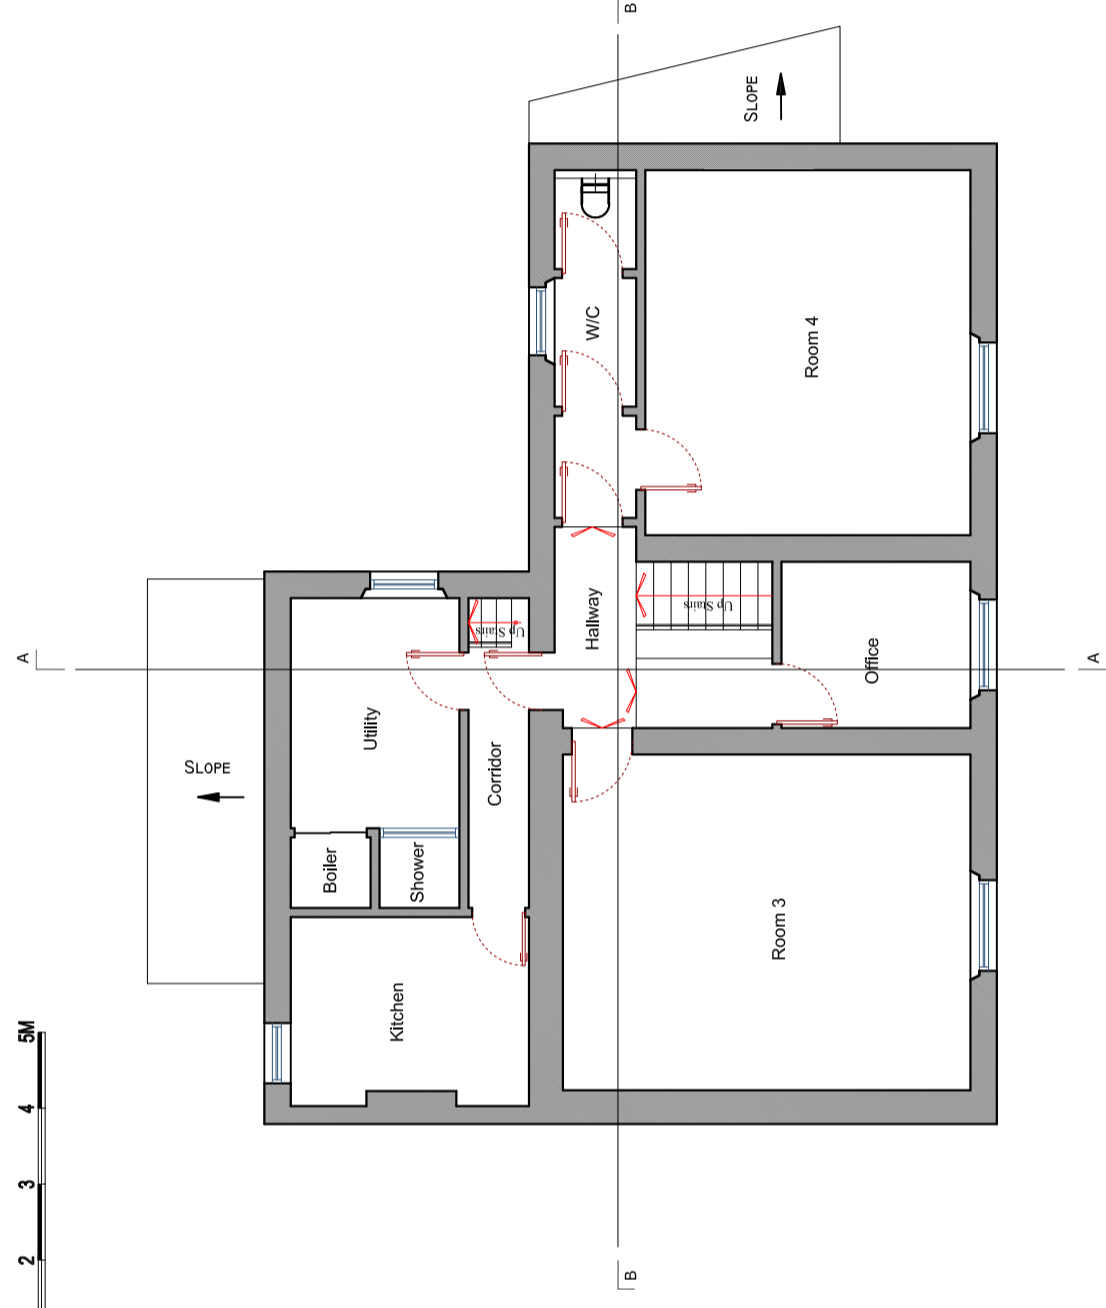


EXISTING LOFT PLAN I:100

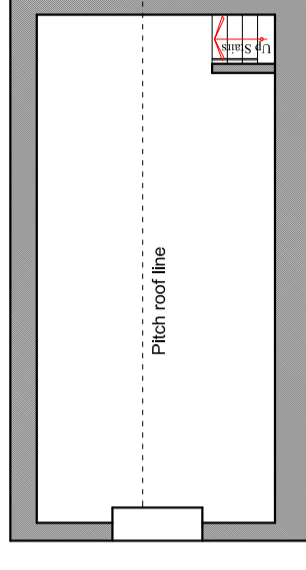



EXISTING ROOF PLAN I:100

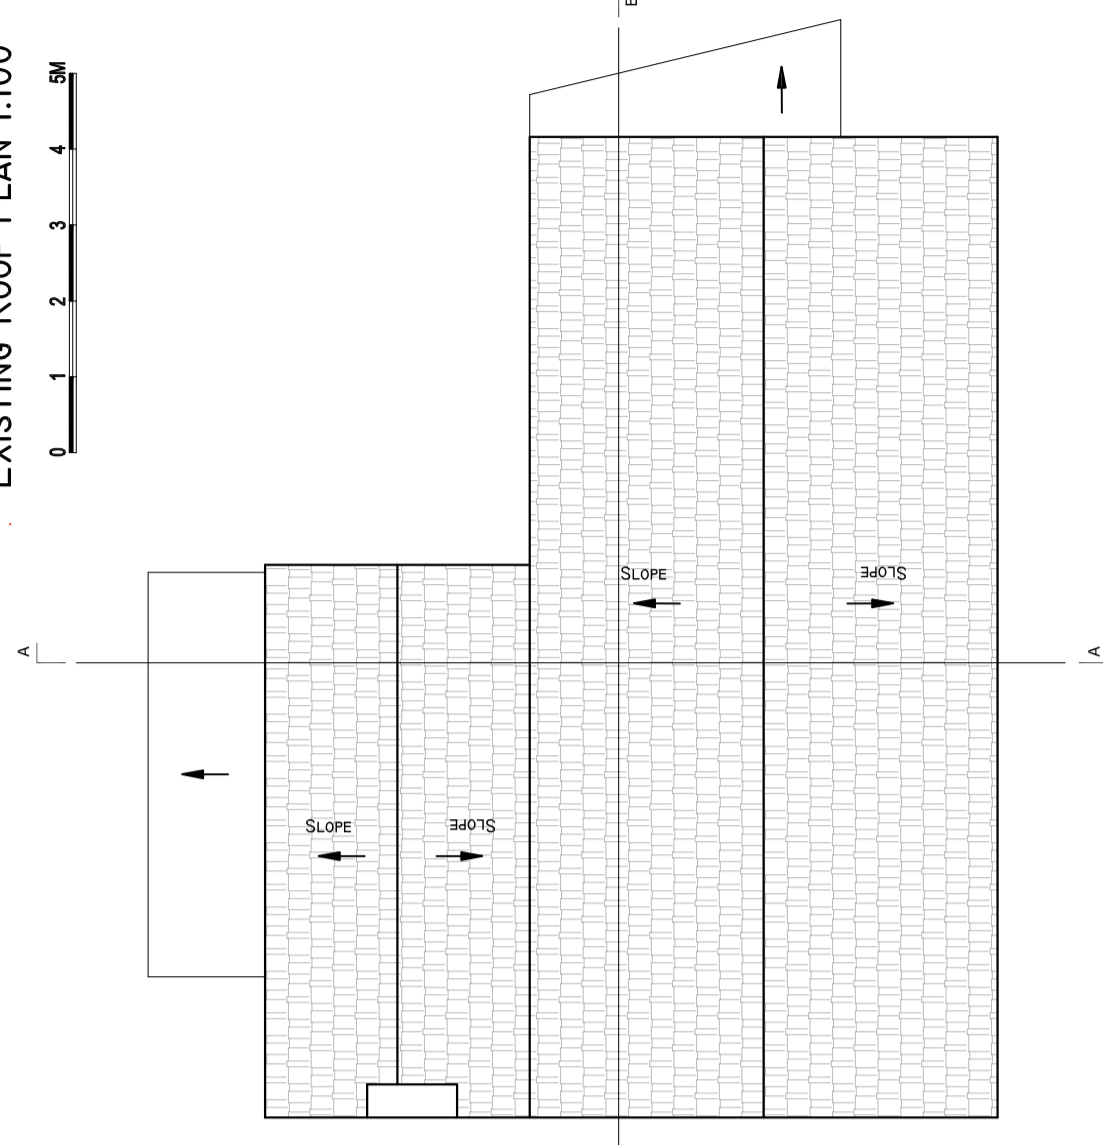

EXISTING SECTION B-B I:100

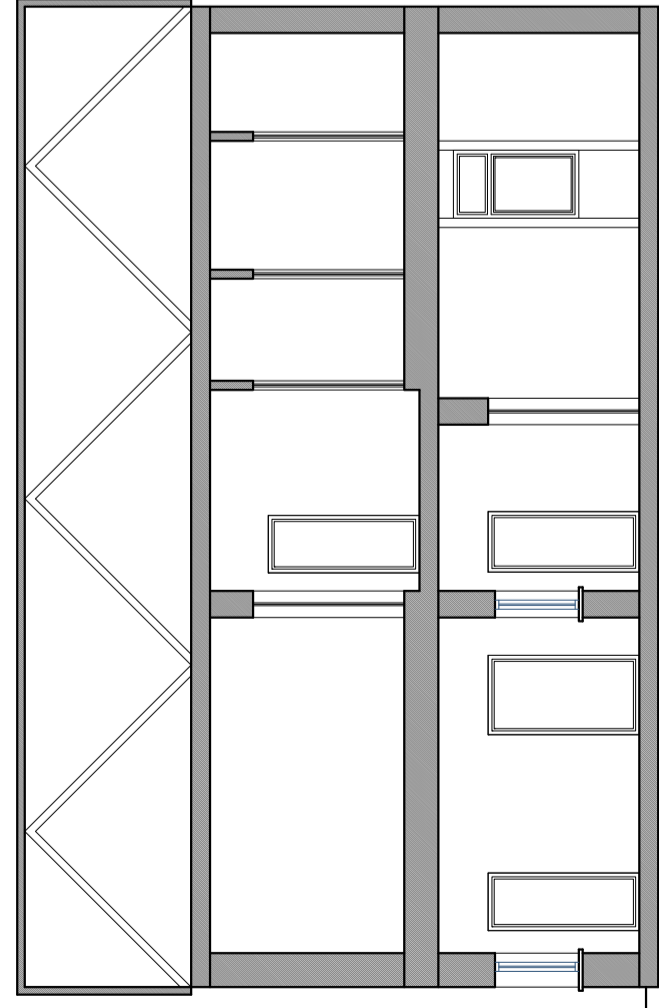

EXISTING SECTION A-A I:100

 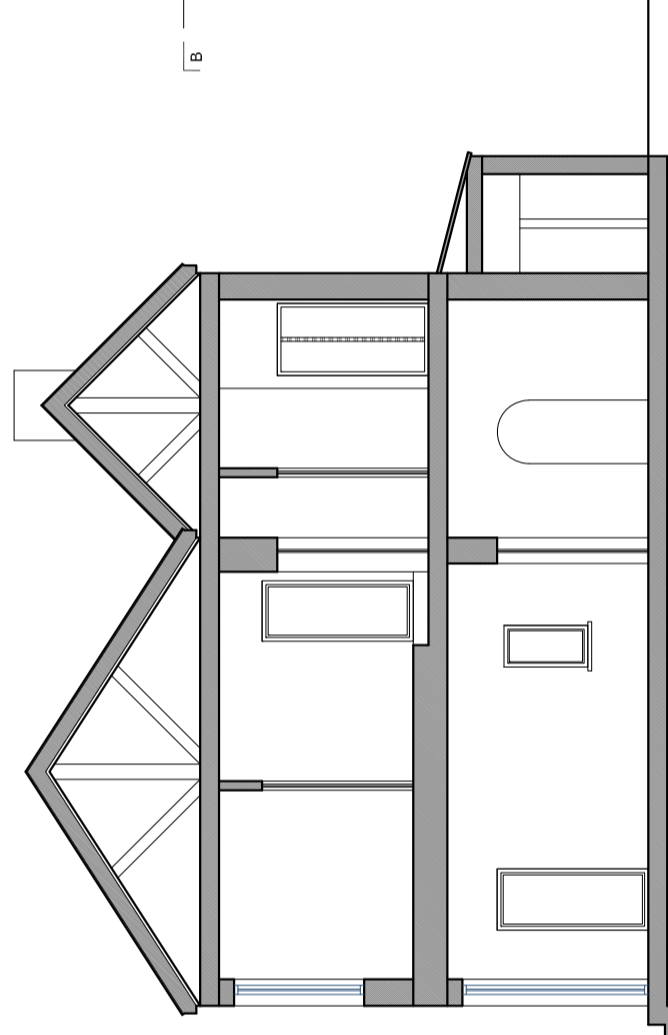

Nevila TANE
Architectural Technician
Phone: +44(0)19440005688
Email: nevilatane@gmail.com

CLIENT:
Spendi ZHUPA

ADDRESS:
8 Bonegate Road,
Brighouse, HD6 1SP

DRAWING TITLE:
Existing Plans and
Sections



PROJECT No: 02
DATE: 01/07/2023
SCALE: 1:100 (B/A)
CURRENT REV: REV. "A"
DRAWING No: 02

