




LOCATION PLAN 1:1250
 0 50m

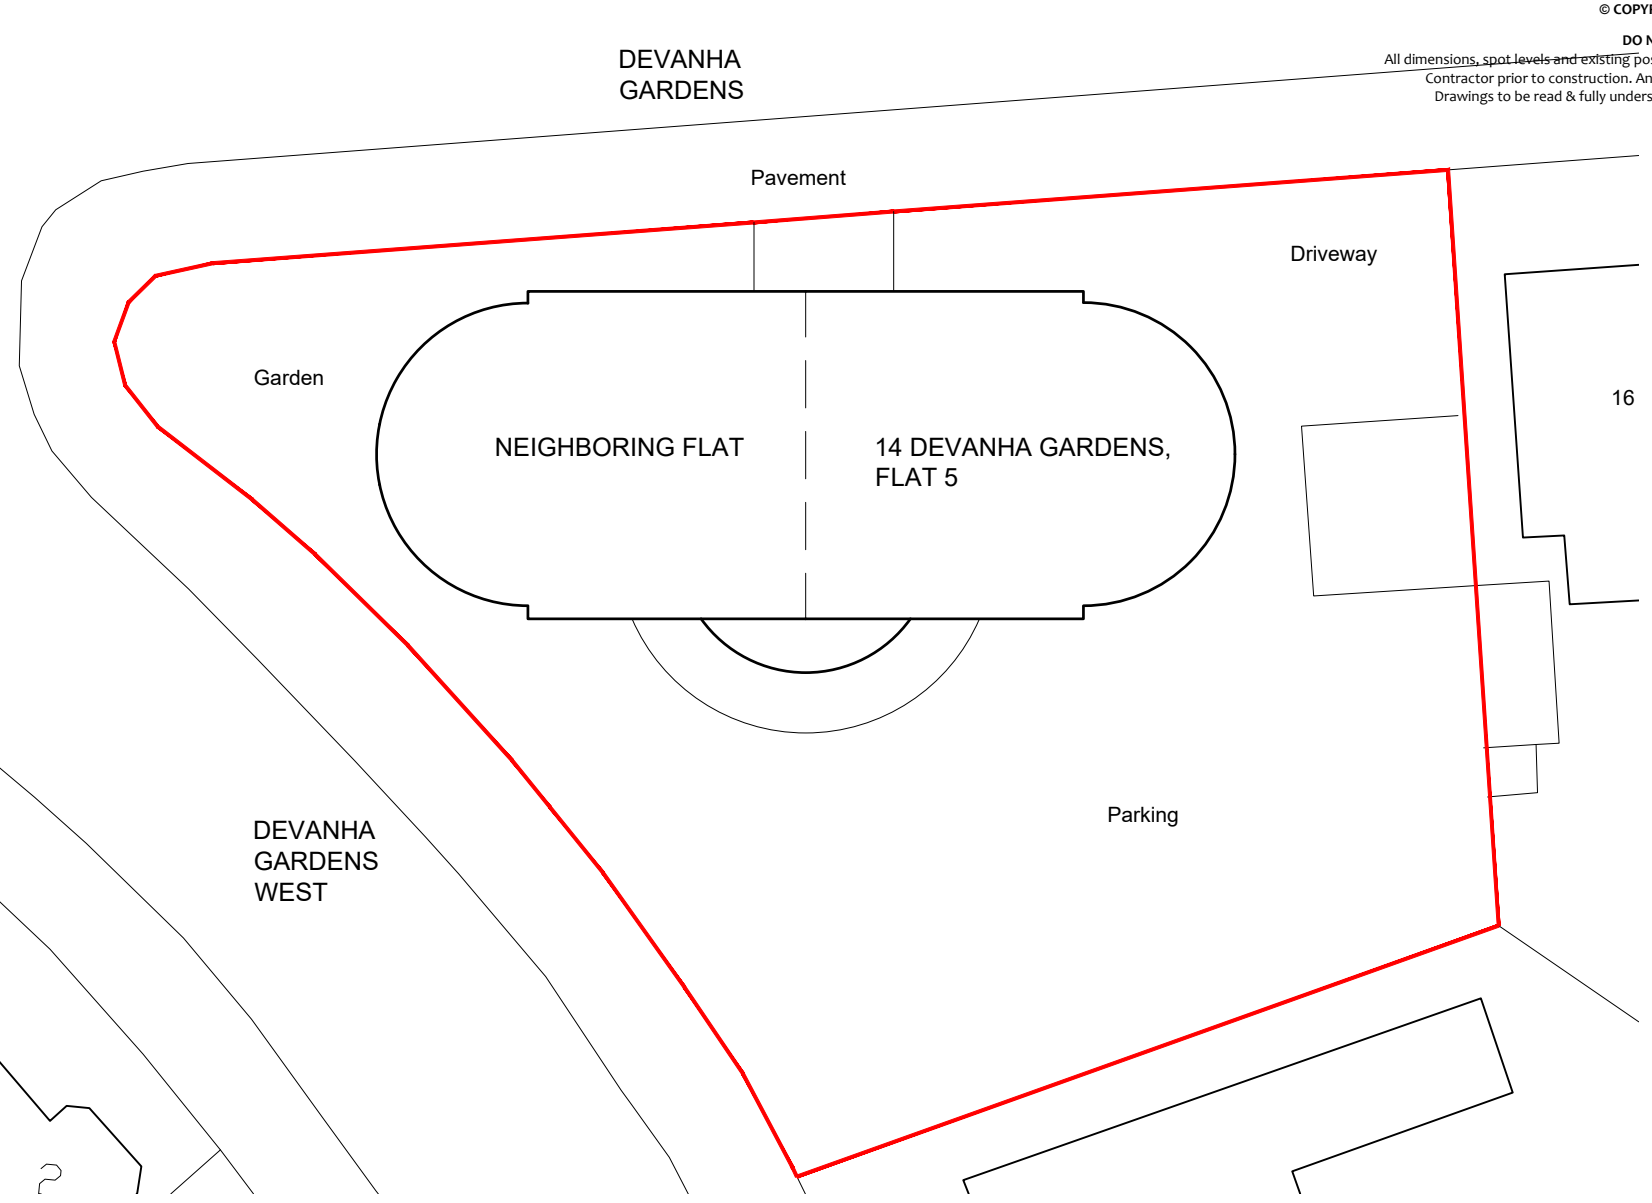

SITE PLAN 1:250
 0 5 10m

rev	description	date
EXISTING		
Client E. & J. WESSELINGH		Date OCT. 2023
Address FLAT 5, 14 DEVANHA GARDENS		Scale (A3) AS SHOWN
Project FLAT ALTERATIONS		Project Ref. W032
Drawing Title EXISTING PLANS	Dwg no 001	Rev -

