



- Existing
- New
- Downtakings

 

A	Amended to client's comments	10.11.23
rev	description	date

PLANNING		
Client	E. & J. WESSELINGH	
Date	OCT. 2023	
Address	FLAT 5, 14 DEVANHA GARDENS	
Scale (A3)	1:50	
Project	FLAT ALTERATIONS	
Project Ref.	W032	
Drawing Title	Dwg no	Rev
PROPOSED PLAN	101	A

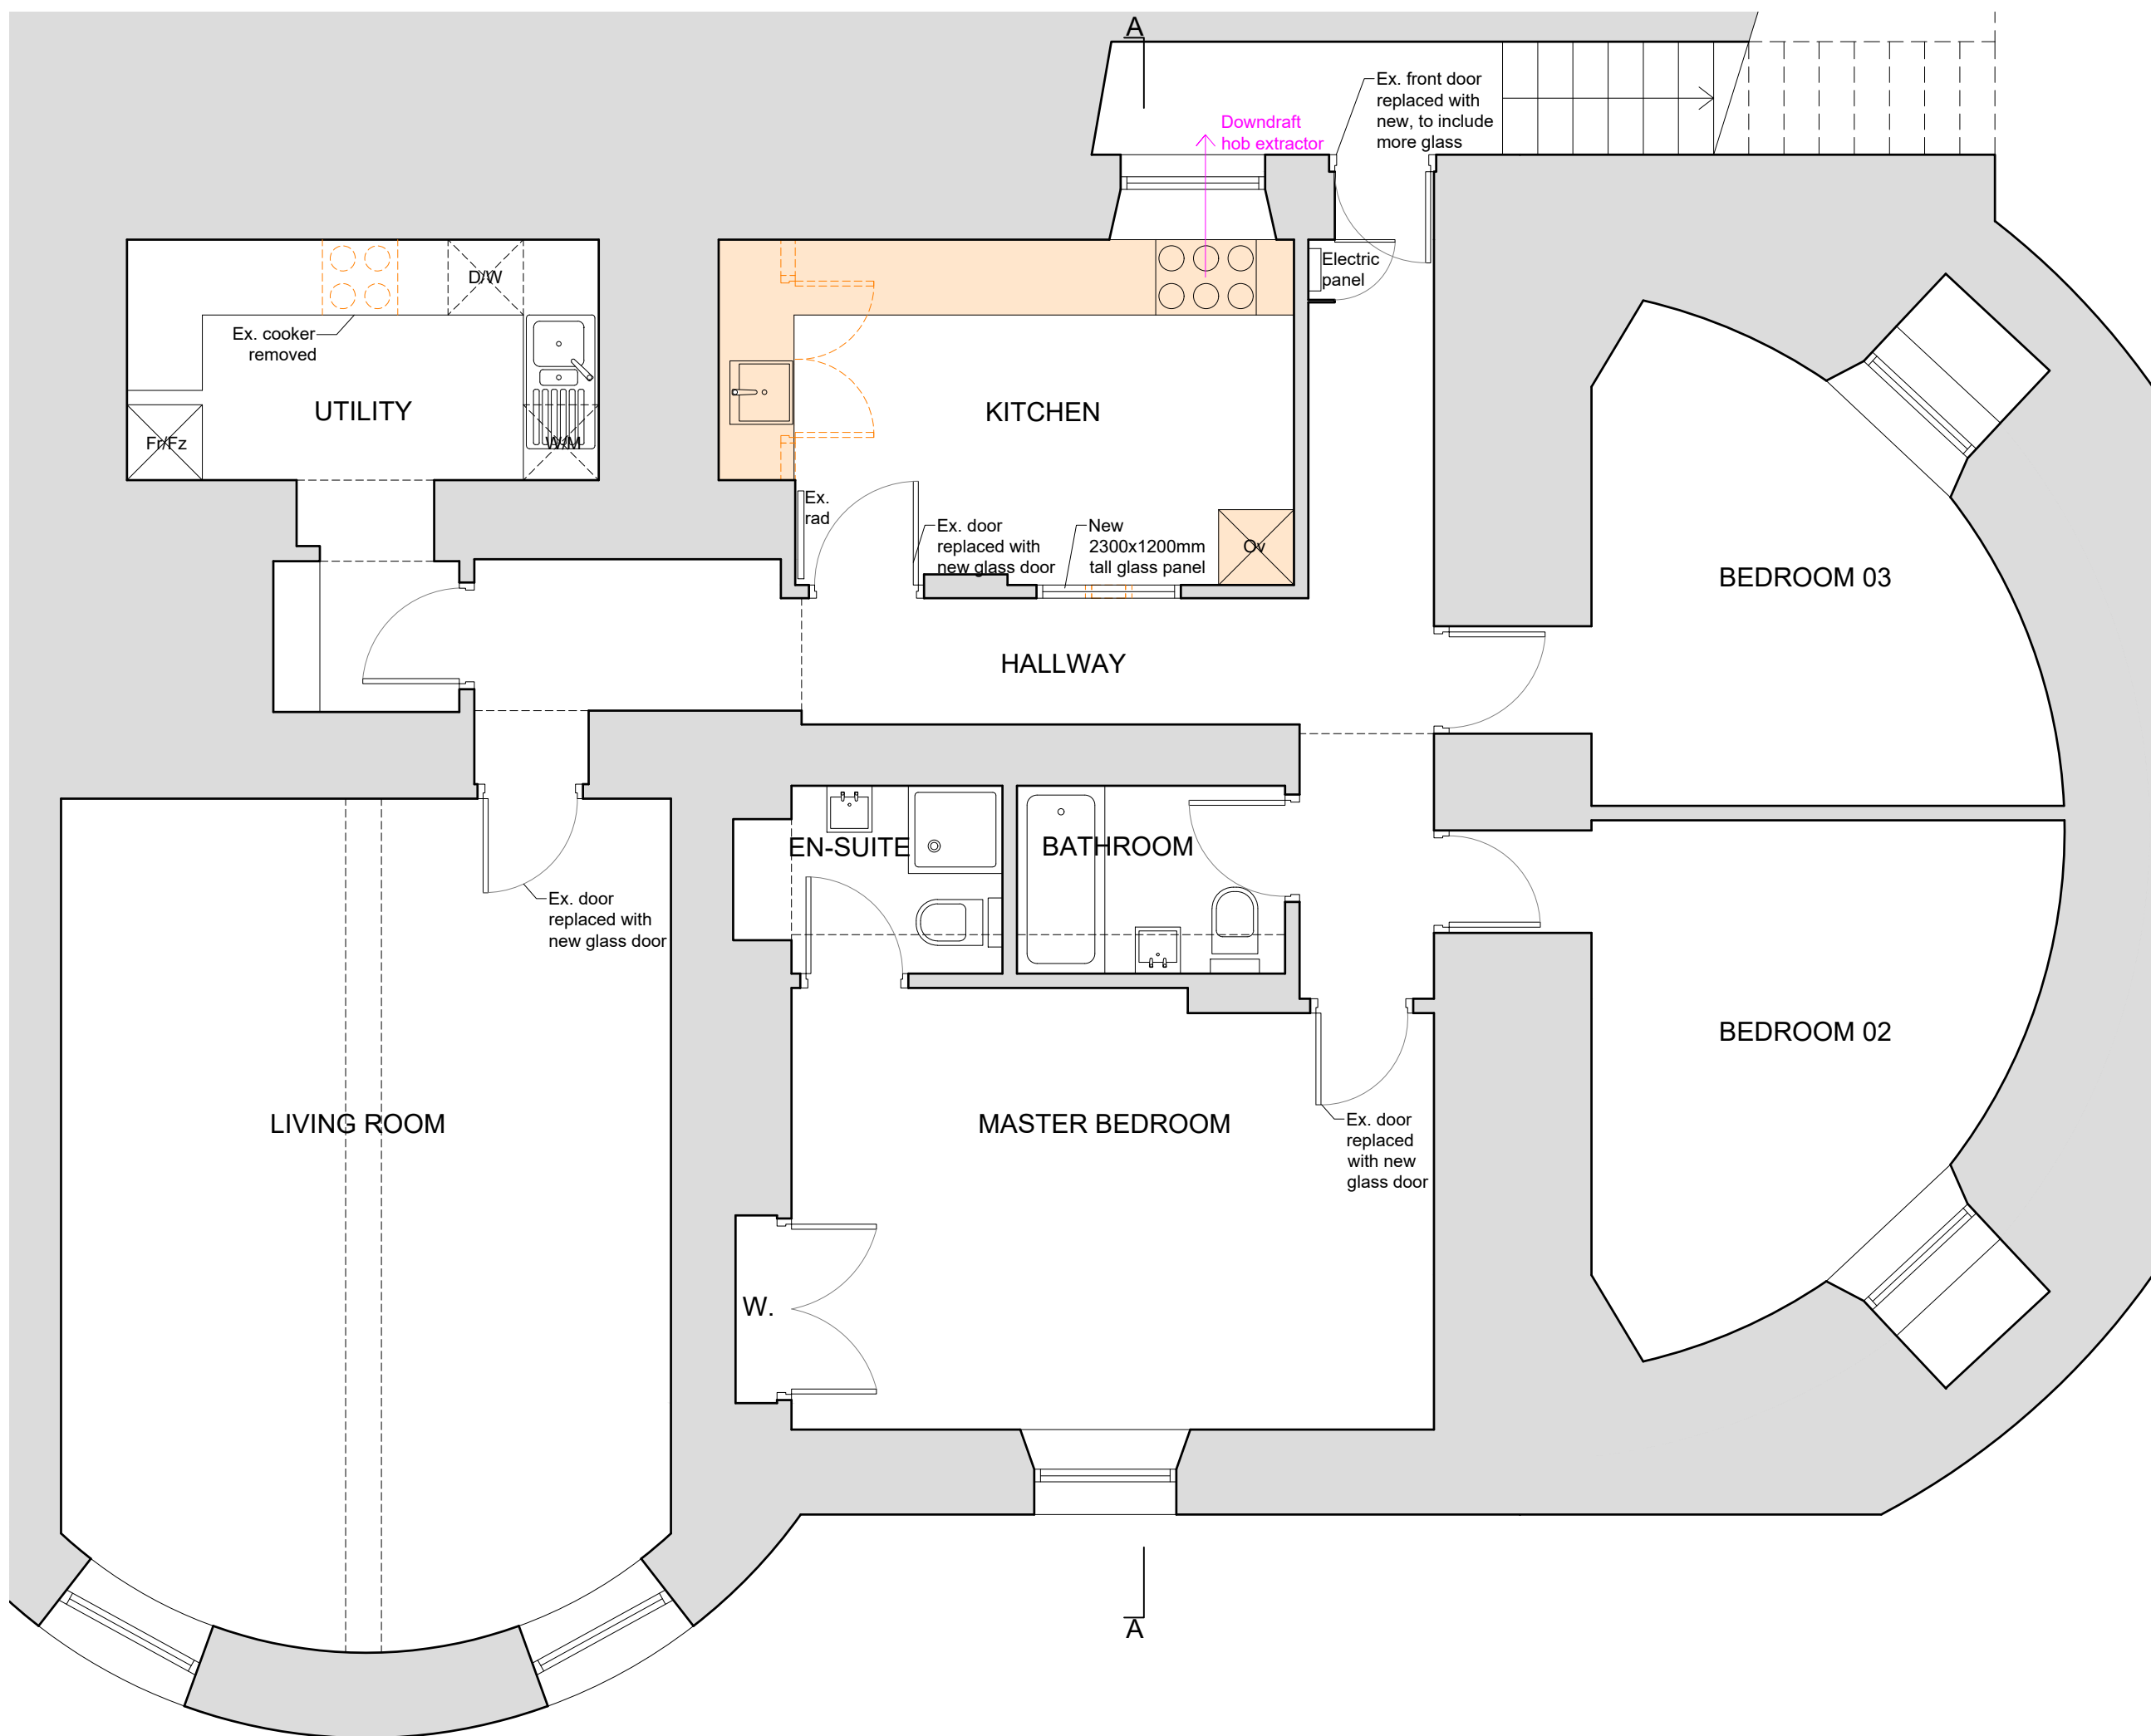

FLOOR PLAN