

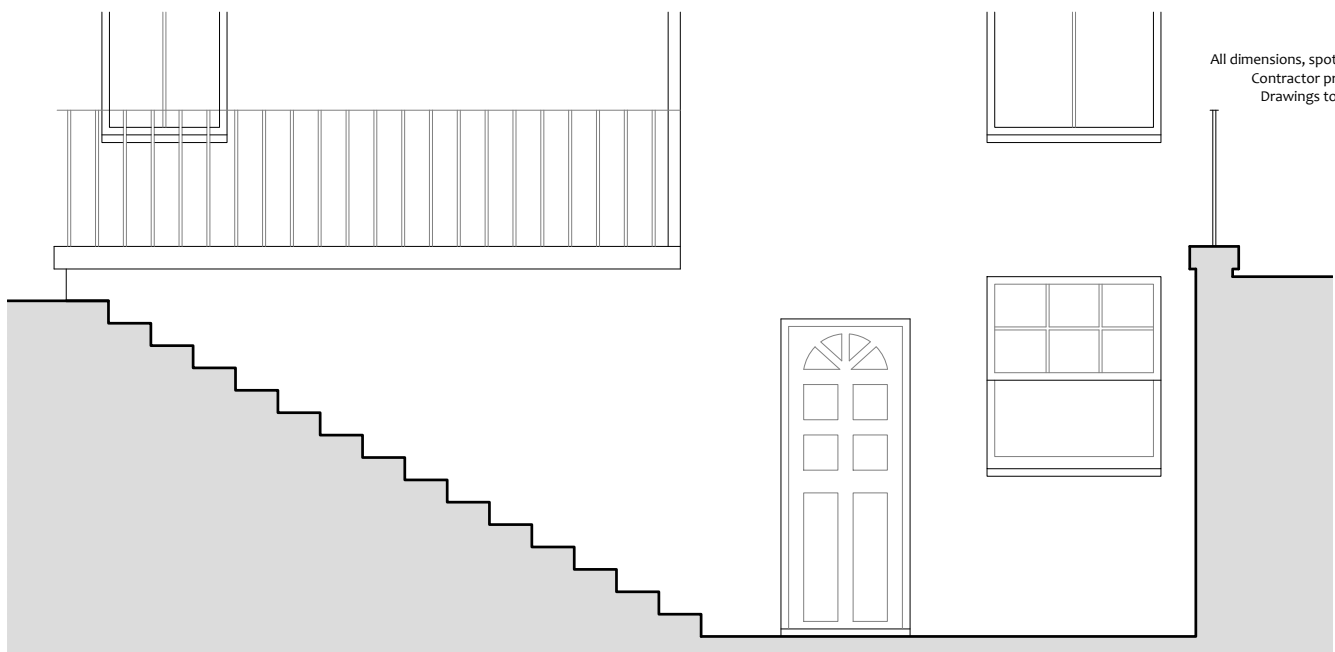


DO NOT SCALE OFF THIS DRAWING
 All dimensions, spot levels and existing positions to be checked on site by Contractor prior to construction. Any discrepancies to be reported.
 Drawings to be read & fully understood before work commences.
 IF IN DOUBT - ASK.

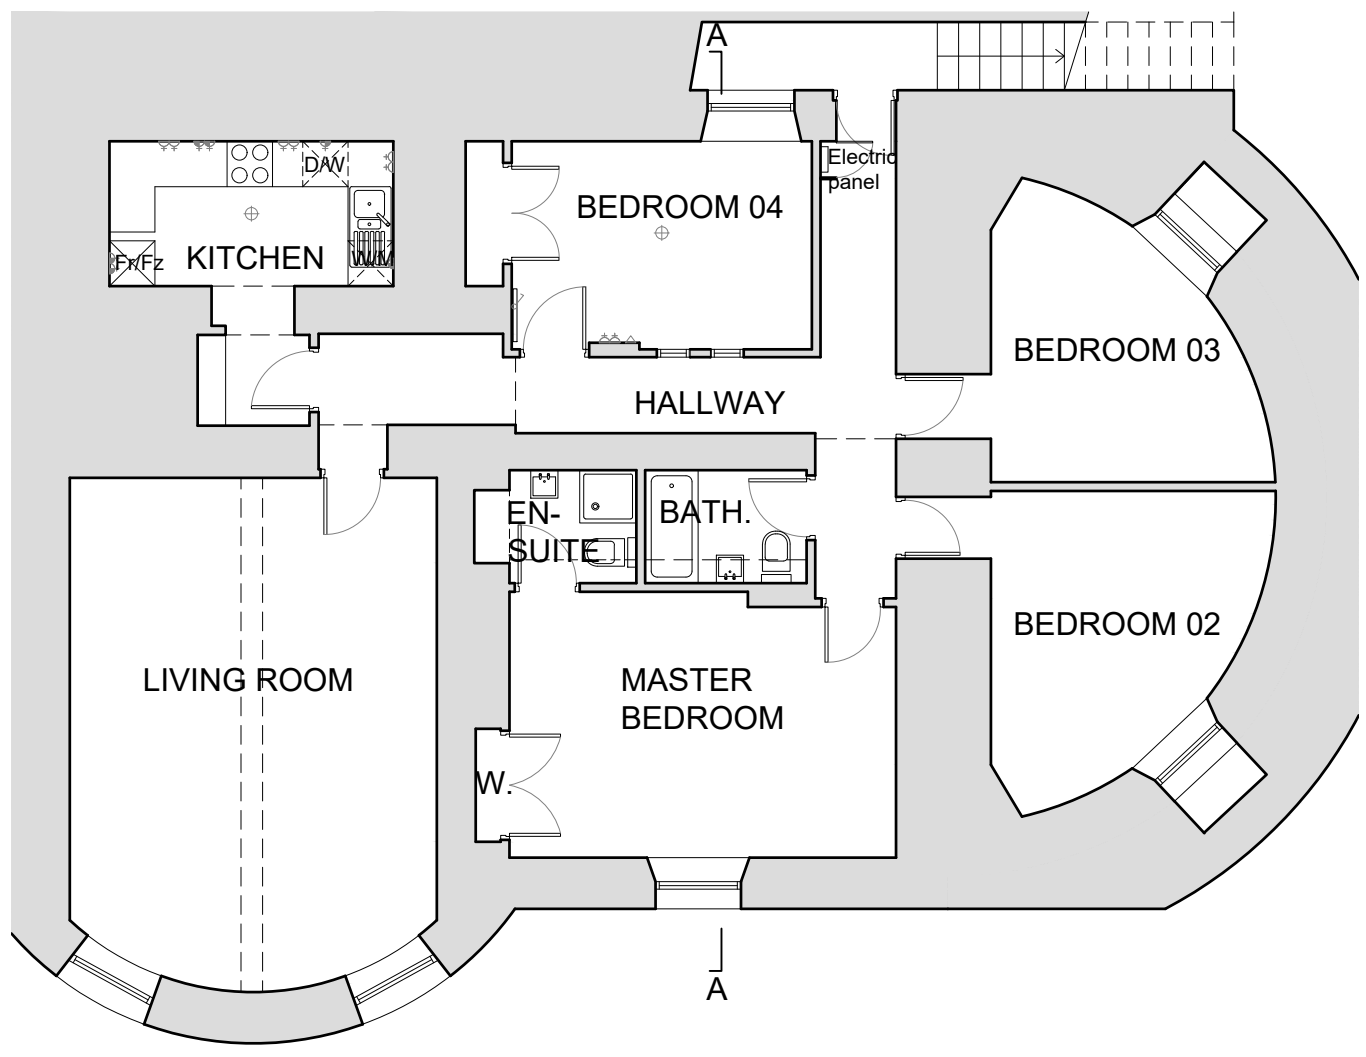

ELEVATION 1:50
 0 1 2m

FLOOR PLAN 1:100
 0 5m

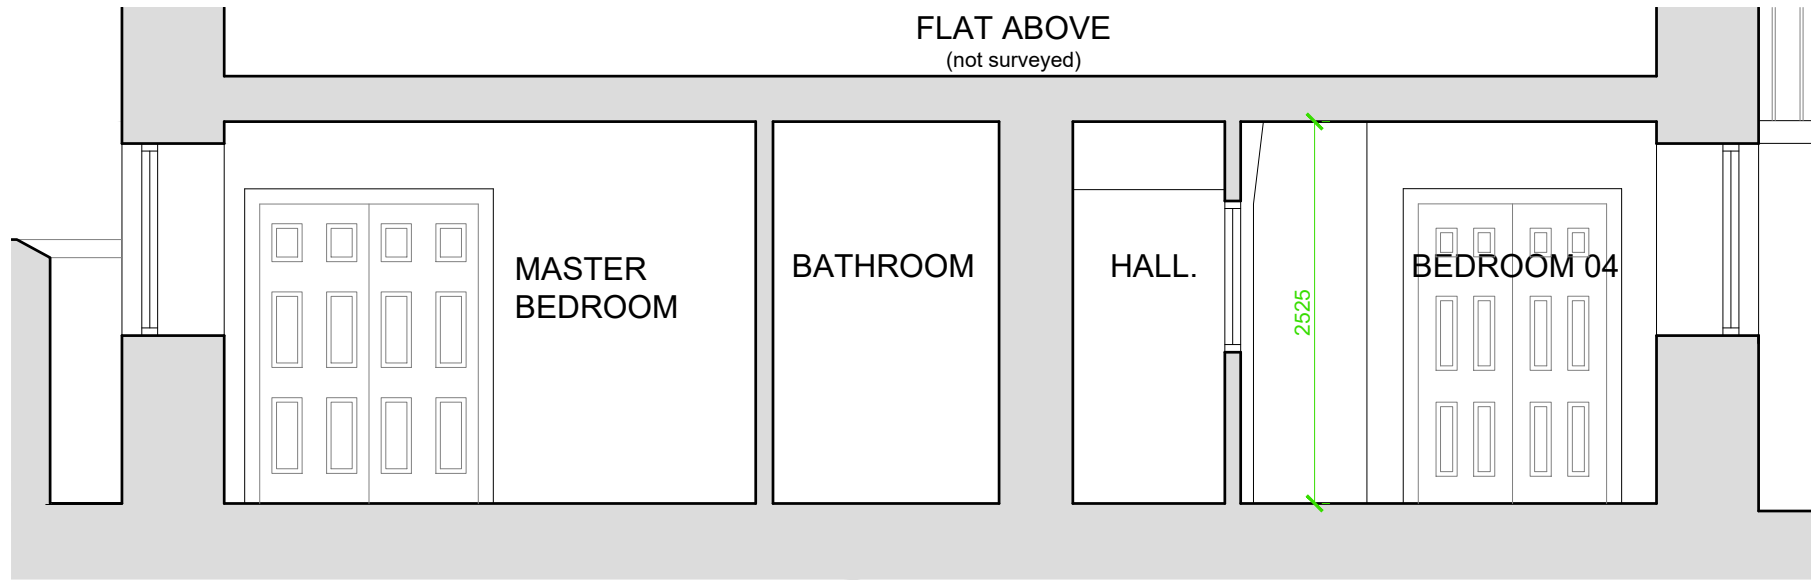

SECTION A-A 1:50
 0 1 2m

rev	description	date
EXISTING		
Client	E. & J. WESSELINGH	Date OCT. 2023
Address	FLAT 5, 14 DEVANHA GARDENS	Scale (A3) AS SHOWN
Project	FLAT ALTERATIONS	Project Ref. W032
Drawing Title	EXISTING PLAN_SECTION A-A	Dwg no 002
		Rev -

