
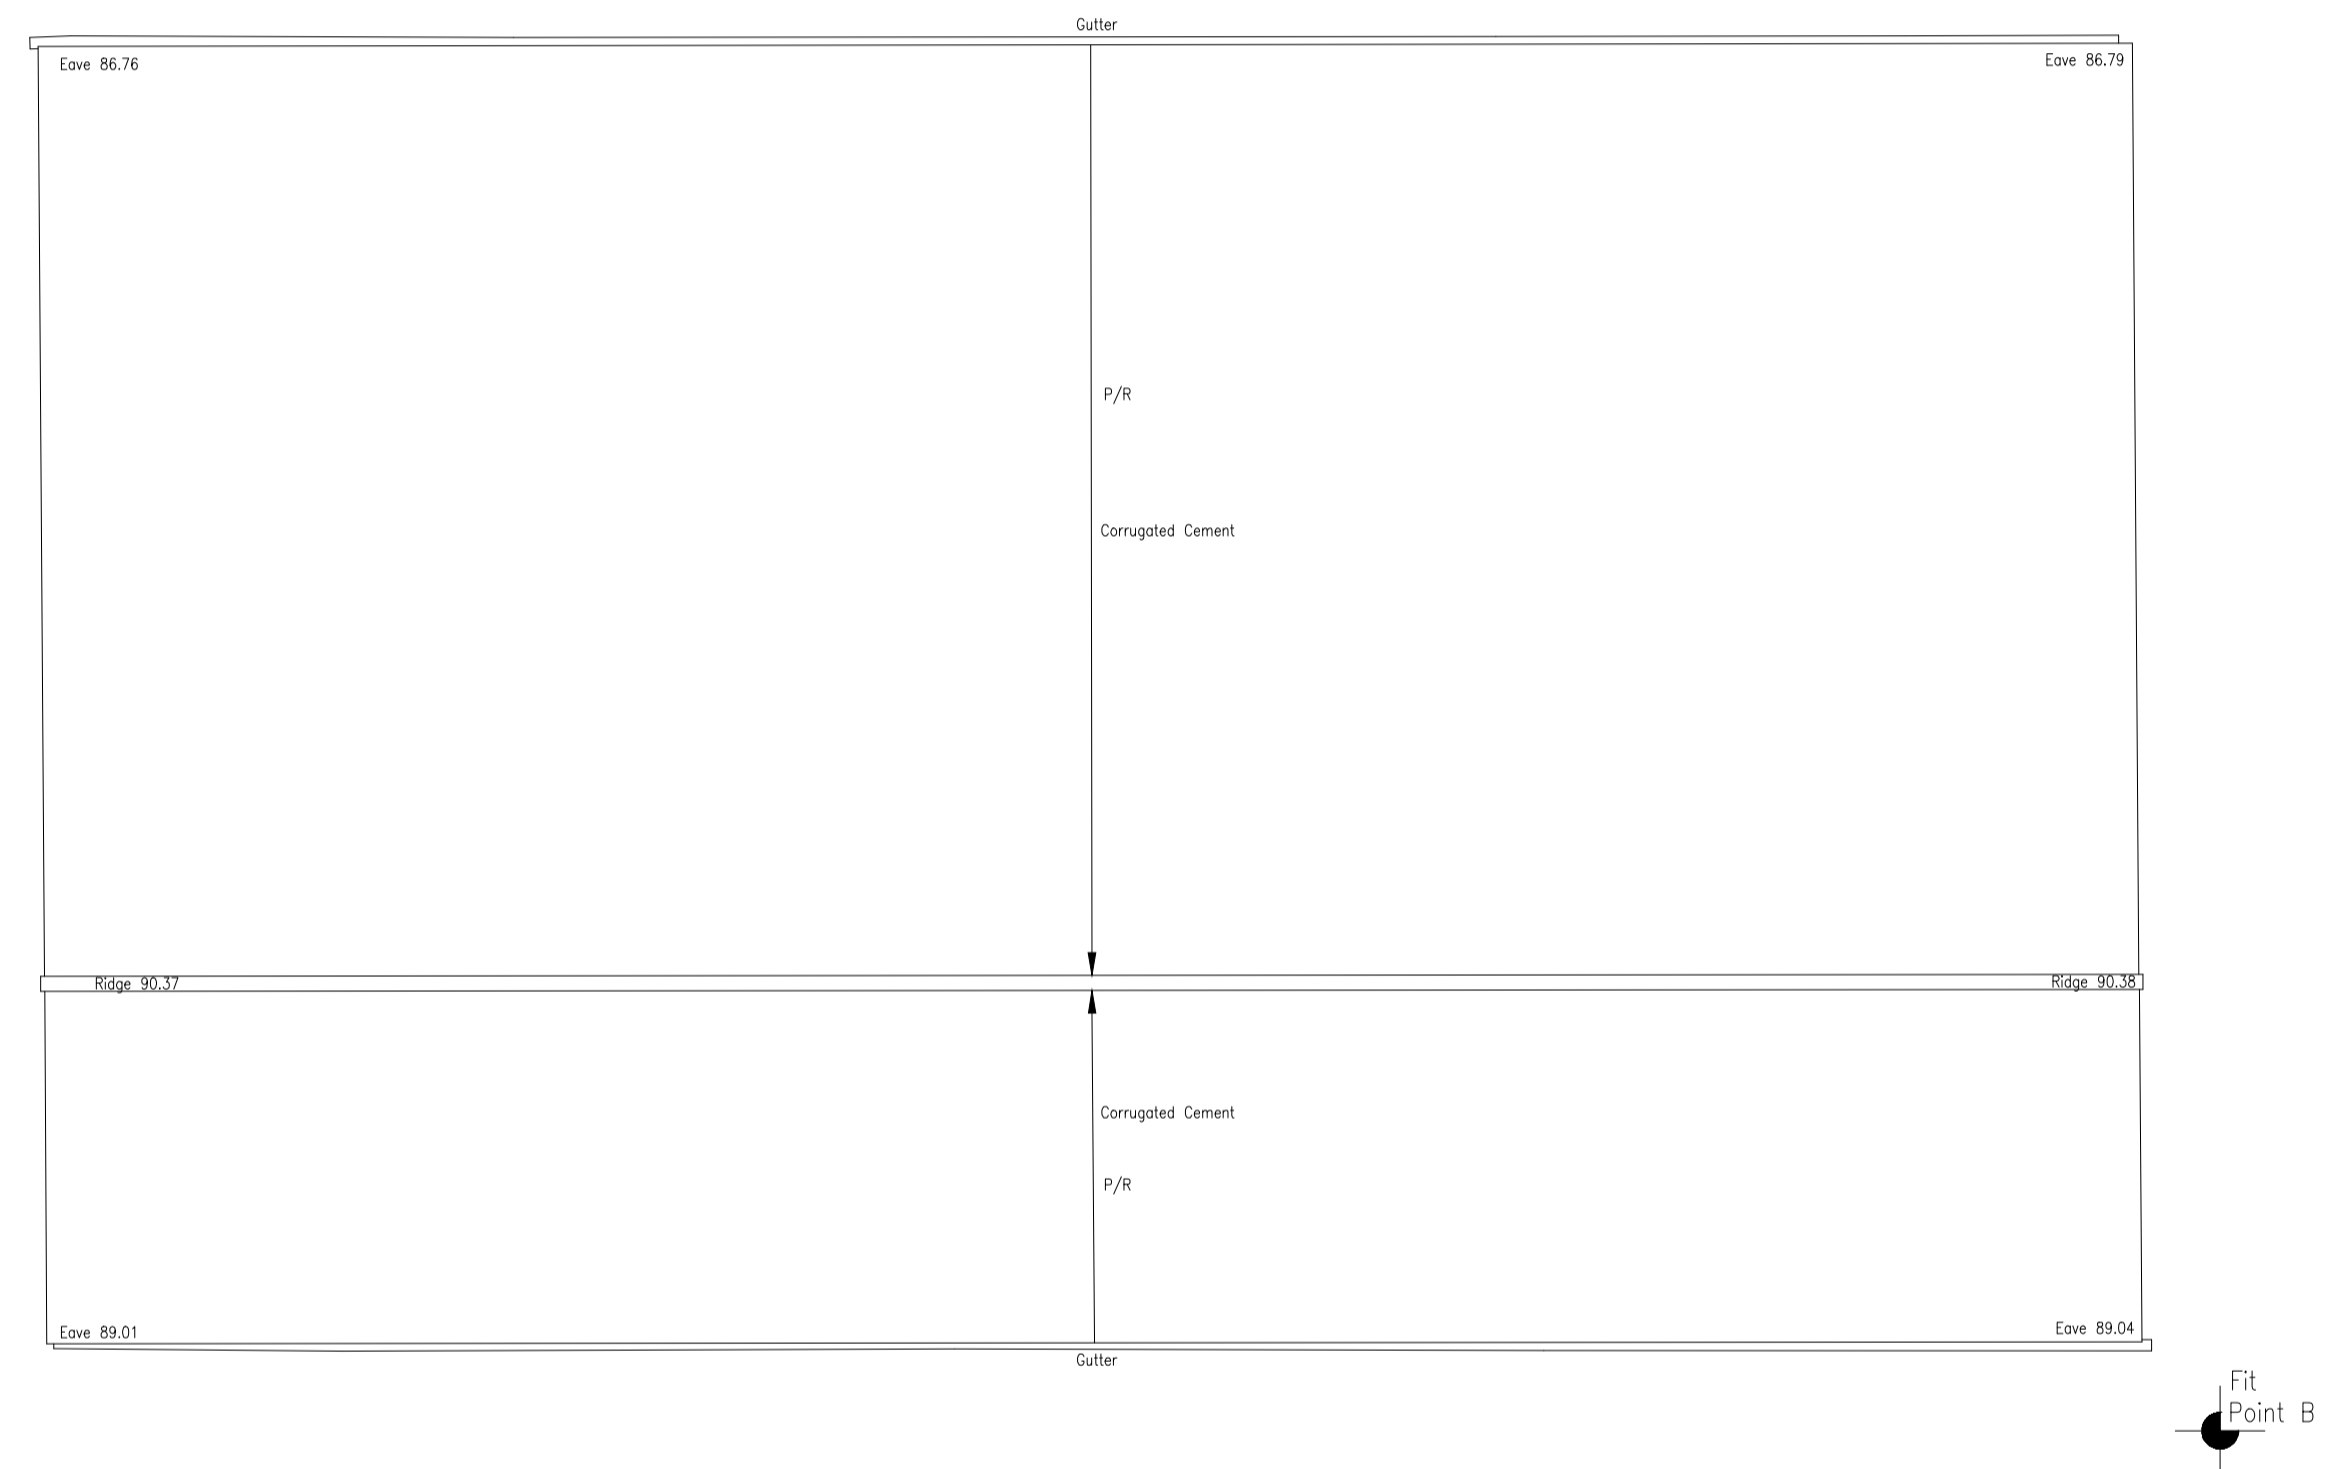


GROUND FLOOR PLAN

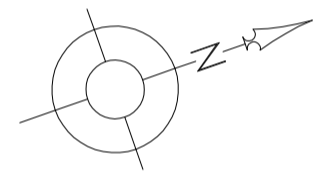

ROOF PLAN

client	Alison Gulliver	date	08.23
project	Lower Farm, Hillesden	scale	1:100 @ A1
title	Existing plans	drawn	JWR
dwg no.	0080 SUR 100 -	check	CMR

do not scale from this drawing use dimensions only all discrepancies to be reported to the architect.  
copyright reserved. This drawing may only be used for the client and location specified. It may not be copied or disclosed to any third party without prior written permission from brink architects ltd.

revision: 

--	--

© info@brinkarchitects.co.uk | t: 01280 850757  
www.brinkarchitects.co.uk  
the studio, friday's barn, crowfield, northants, nn13 5tw

1:2500 0 50 100 120m

PLANNING 3