



EXISTING  
GROUND FLOOR PLAN  
SCALE 1:100

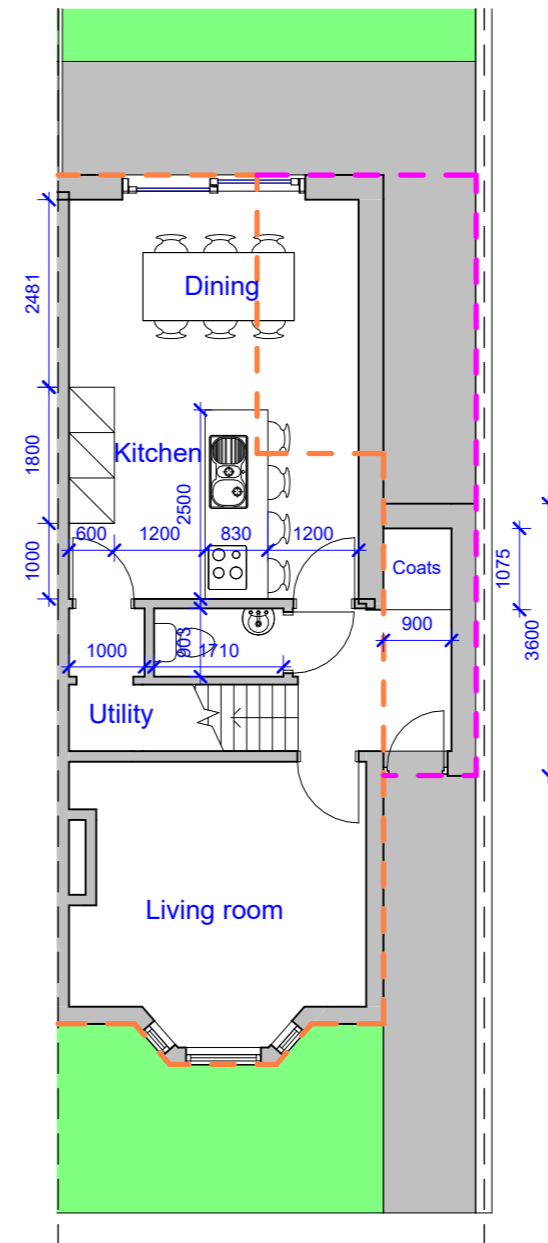


PROPOSED  
GROUND FLOOR PLAN  
SCALE 1:100

 


--- Outline of approved ground floor : 23/2014/HSE  
 --- Outline of existing ground floor


| REVISION   |                  |      |
|--|------------------|------|
| Rev  | Notes            | Date |
|  |                  |      |
| NOTES:<br>All dimensions are to be checked and verified on site prior to construction. |                  |      |
| STATUS<br>Planning   |                  |      |
| DRAWING TITLE<br>Existing and proposed ground floor plan                               |                  |      |
| CLIENT<br>Charlotte Evans  |                  |      |
| PROJECT ADDRESS<br>5 Sebright Road, Barnet, EN5 4HR                                    |                  |      |
| SCALE<br>1:100 at A3   | DRAWN BY<br>AB   |      |
| DATE<br>November 2023  | CHECKED BY<br>DD |      |
| DRAWING NO.  | 5SR - 201        |      |

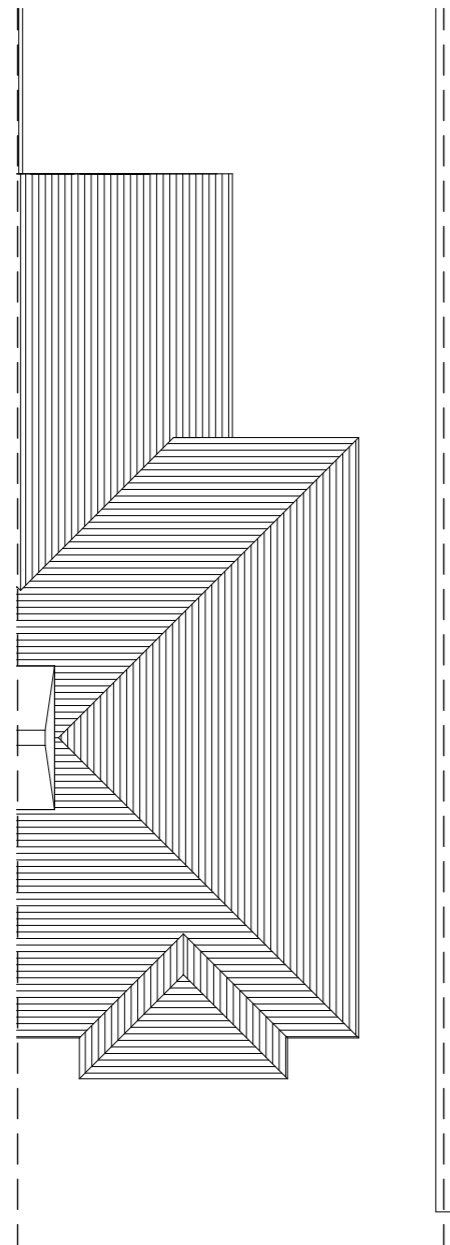


EXISTING  
ROOF PLAN  
SCALE 1:100

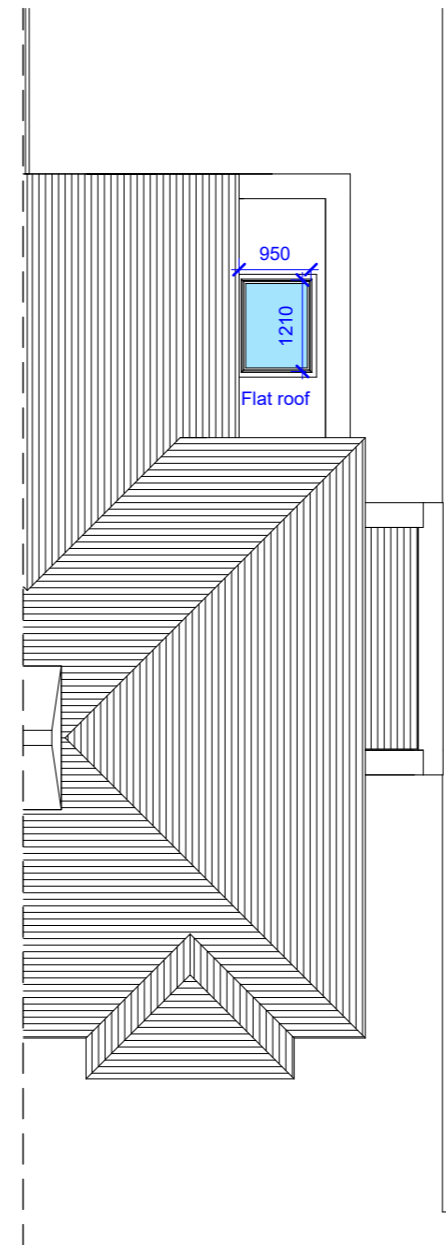


PROPOSED  
ROOF PLAN  
SCALE 1:100

 


| REVISION   |                  |      |
|--|------------------|------|
| Rev  | Notes            | Date |
|  |                  |      |
| NOTES:<br>All dimensions are to be checked and verified on site prior to construction. |                  |      |
| STATUS<br>Planning   |                  |      |
| DRAWING TITLE<br>Existing and proposed roof plan                                       |                  |      |
| CLIENT<br>Charlotte Evans  |                  |      |
| PROJECT ADDRESS<br>5 Sebright Road, Barnet,<br>EN5 4HR                                 |                  |      |
| SCALE<br>1:100 at A3   | DRAWN BY<br>AB   |      |
| DATE<br>November 2023  | CHECKED BY<br>DD |      |
| DRAWING NO.  | 5SR - 202        |      |

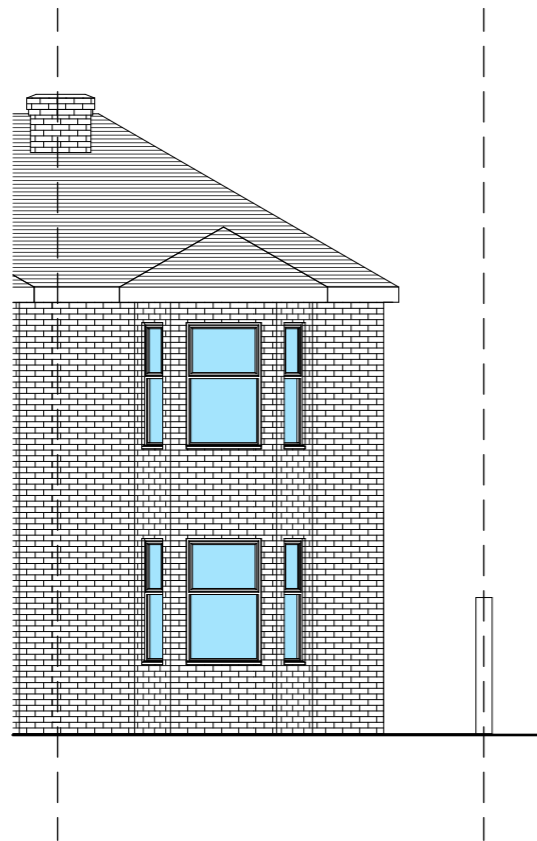


EXISTING  
FRONT ELEVATION  
SCALE 1:100

 



PROPOSED  
FRONT ELEVATION  
SCALE 1:100

 


| REVISION  |                                 |                  |
|---|---------------------------------|------------------|
| Rev   | Notes                           | Date             |
|   |                                 |                  |
| <p>NOTES:</p> <p>All dimensions are to be checked and verified on site prior to construction.</p> |                                 |                  |
| <p><b>STATUS</b><br/>Planning</p>   |                                 |                  |
| <p><b>DRAWING TITLE</b><br/>Existing and proposed front elevation</p>                             |                                 |                  |
| <p><b>CLIENT</b><br/>Charlotte Evans</p>  |                                 |                  |
| <p><b>PROJECT ADDRESS</b><br/>5 Sebright Road, Barnet,<br/>EN5 4HR</p>                            |                                 |                  |
| <p><b>SCALE</b><br/>1:100 at A3</p>   | <p><b>DRAWN BY</b><br/>AB</p>   |                  |
| <p><b>DATE</b><br/>November 2023</p>  | <p><b>CHECKED BY</b><br/>DD</p> |                  |
| <p><b>DRAWING NO.</b></p>   |                                 | <p>5SR - 203</p> |

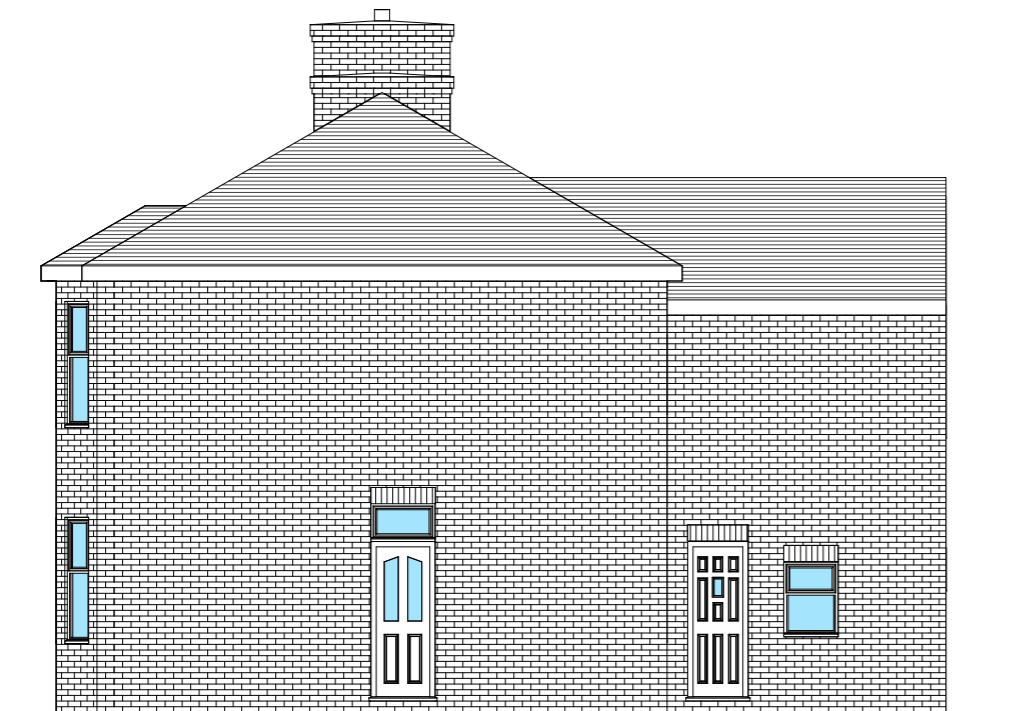


EXISTING  
SIDE ELEVATION  
SCALE 1:100

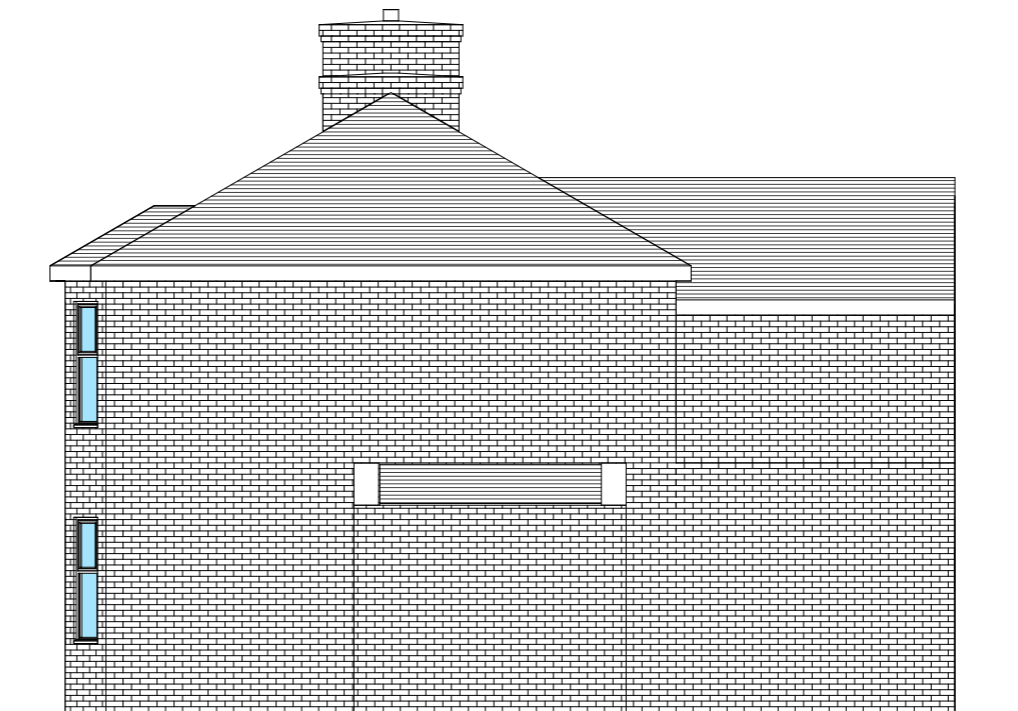 



PROPOSED  
SIDE ELEVATION  
SCALE 1:100

 


| REVISION  |                                 |                  |
|---|---------------------------------|------------------|
| Rev   | Notes                           | Date             |
|   |                                 |                  |
| <p>NOTES:</p> <p>All dimensions are to be checked and verified on site prior to construction.</p> |                                 |                  |
| <p><b>STATUS</b><br/>Planning</p>   |                                 |                  |
| <p><b>DRAWING TITLE</b><br/>Existing and proposed side elevation</p>                              |                                 |                  |
| <p><b>CLIENT</b><br/>Charlotte Evans</p>  |                                 |                  |
| <p><b>PROJECT ADDRESS</b><br/>5 Sebright Road, Barnet,<br/>EN5 4HR</p>                            |                                 |                  |
| <p><b>SCALE</b><br/>1:100 at A3</p>   | <p><b>DRAWN BY</b><br/>AB</p>   |                  |
| <p><b>DATE</b><br/>November 2023</p>  | <p><b>CHECKED BY</b><br/>DD</p> |                  |
| <p><b>DRAWING NO.</b></p>   |                                 | <p>5SR - 204</p> |

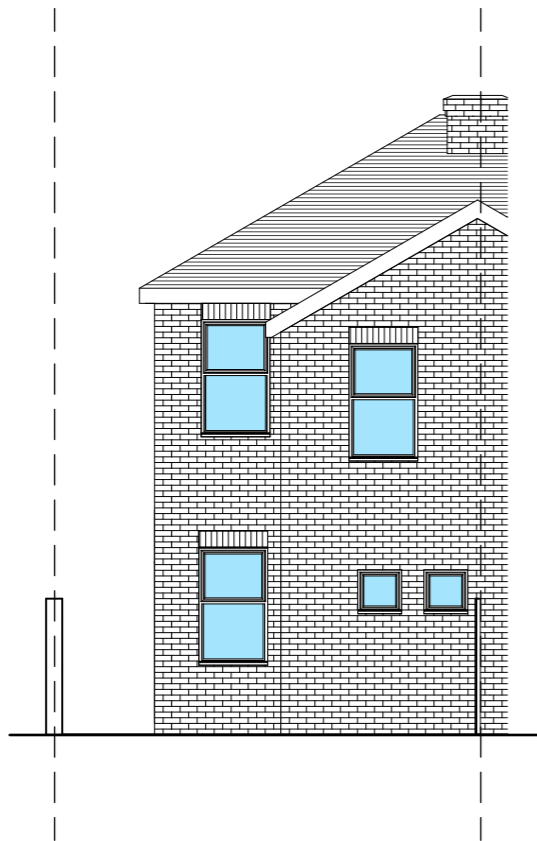

EXISTING  
REAR ELEVATION  
SCALE 1:100

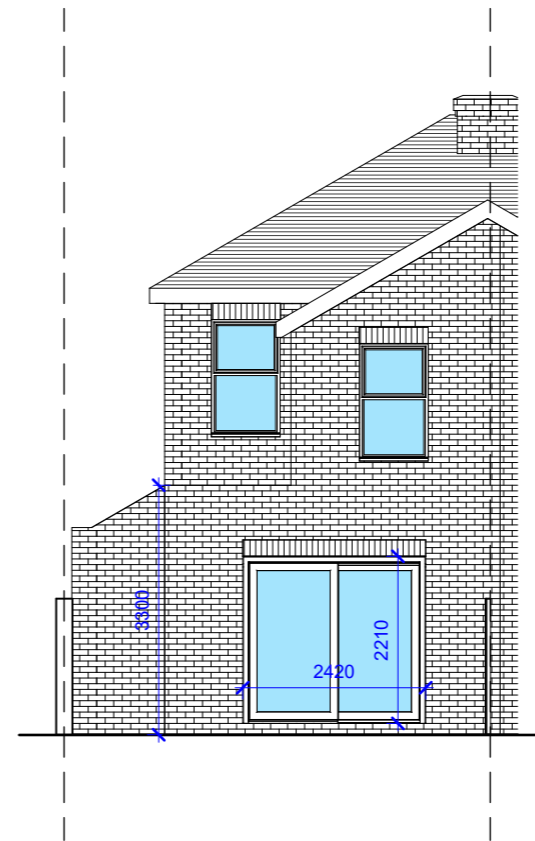 

PROPOSED  
REAR ELEVATION  
SCALE 1:100

 

| REVISION  |                                 |                  |
|---|---------------------------------|------------------|
| Rev   | Notes                           | Date             |
|   |                                 |                  |
| <p>NOTES:</p> <p>All dimensions are to be checked and verified on site prior to construction.</p> |                                 |                  |
| <p><b>STATUS</b><br/>Planning</p>   |                                 |                  |
| <p><b>DRAWING TITLE</b><br/>Existing and proposed rear elevation</p>                              |                                 |                  |
| <p><b>CLIENT</b><br/>Charlotte Evans</p>  |                                 |                  |
| <p><b>PROJECT ADDRESS</b><br/>5 Sebright Road, Barnet,<br/>EN5 4HR</p>                            |                                 |                  |
| <p><b>SCALE</b><br/>1:100 at A3</p>   | <p><b>DRAWN BY</b><br/>AB</p>   |                  |
| <p><b>DATE</b><br/>November 2023</p>  | <p><b>CHECKED BY</b><br/>DD</p> |                  |
| <p><b>DRAWING NO.</b></p>   |                                 | <p>5SR - 205</p> |

EXISTING FRONT VIEW



PROPOSED FRONT VIEW



| REVISION  |       |                                 |
|---|-------|---------------------------------|
| Rev   | Notes | Date                            |
|   |       |                                 |
| <p>NOTES:</p> <p>All dimensions are to be checked and verified on site prior to construction.</p> |       |                                 |
| <p><b>STATUS</b><br/>Planning</p>   |       |                                 |
| <p><b>DRAWING TITLE</b><br/>Existing and proposed front view</p>                                  |       |                                 |
| <p><b>CLIENT</b><br/>Charlotte Evans</p>  |       |                                 |
| <p><b>PROJECT ADDRESS</b><br/>5 Sebright Road, Barnet,<br/>EN5 4HR</p>                            |       |                                 |
| <p><b>SCALE</b><br/>Not to scale at A3</p>  |       | <p><b>DRAWN BY</b><br/>AB</p>   |
| <p><b>DATE</b><br/>November 2023</p>  |       | <p><b>CHECKED BY</b><br/>DD</p> |
| <p><b>DRAWING NO.</b></p>   |       | <p>5SR - 206</p>                |

EXISTING REAR VIEW



PROPOSED REAR VIEW



| REVISION  |                                 |                  |
|---|---------------------------------|------------------|
| Rev   | Notes                           | Date             |
|   |                                 |                  |
| <p>NOTES:</p> <p>All dimensions are to be checked and verified on site prior to construction.</p> |                                 |                  |
| <p><b>STATUS</b><br/>Planning</p>   |                                 |                  |
| <p><b>DRAWING TITLE</b><br/>Existing and proposed rear view</p>                                   |                                 |                  |
| <p><b>CLIENT</b><br/>Charlotte Evans</p>  |                                 |                  |
| <p><b>PROJECT ADDRESS</b><br/>5 Sebright Road, Barnet,<br/>EN5 4HR</p>                            |                                 |                  |
| <p><b>SCALE</b><br/>Not to scale at A3</p>  | <p><b>DRAWN BY</b><br/>AB</p>   |                  |
| <p><b>DATE</b><br/>November 2023</p>  | <p><b>CHECKED BY</b><br/>DD</p> |                  |
| <p><b>DRAWING NO.</b></p>   |                                 | <p>5SR - 207</p> |