



Existing Site Plan  
Scale: 1:200

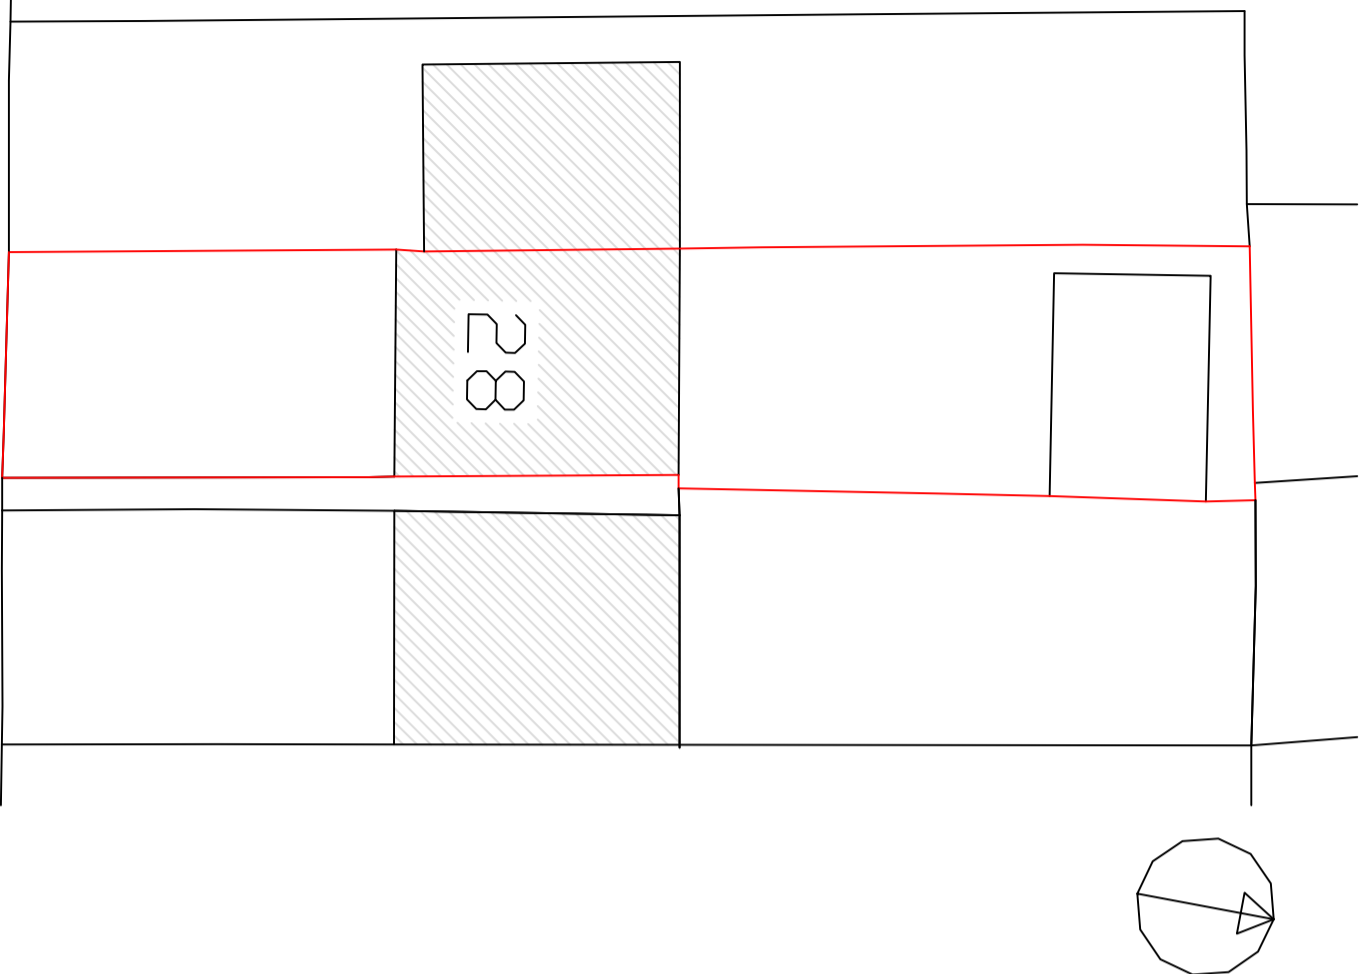


BEAUFLOY TERRACE

Proposed Site Plan  
Scale: 1:200

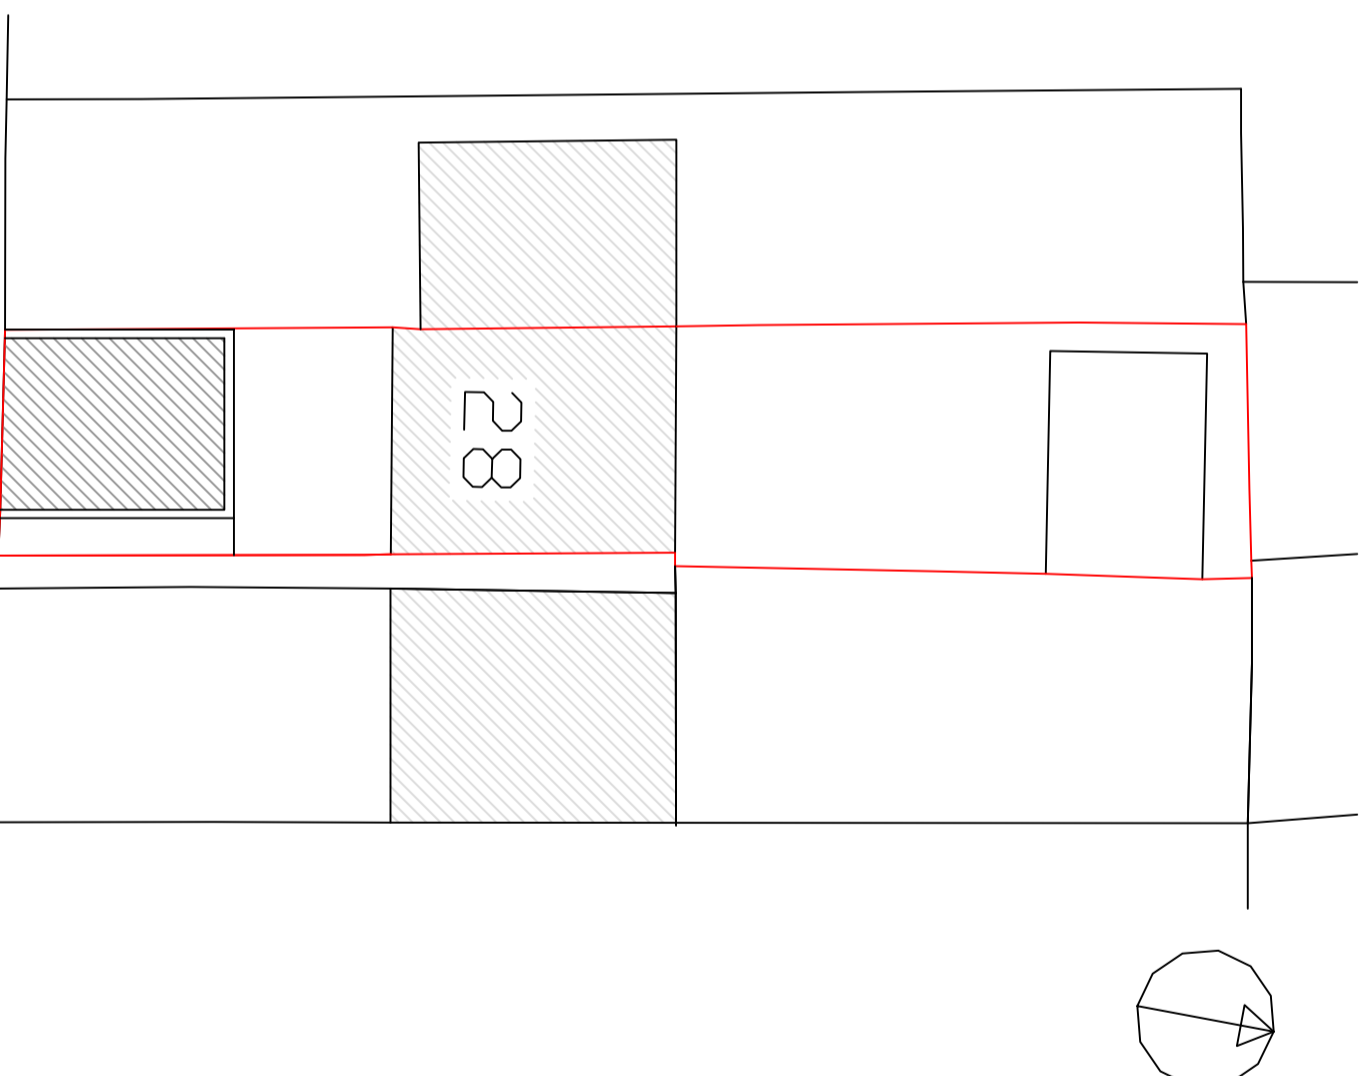

BEAUFLOY TERRACE

 

|  |  |  |  |
|--|--|--|--|
|  |  |  |  |
|  |  |  |  |
|         |              |     |       |
|---------|--------------|-----|-------|
| REV:    | DESCRIPTION: | BY: | DATE: |
| STATUS: | draft        |     |       |

**Fairfox Ltd**  
 PO Box 525  
 Ramsgate  
 Kent CT11 1 EZ  
 www.fairfox.co.uk




|   |                           |              |          |
|---|---------------------------|--------------|----------|
| SITE:<br>28 Beaufloy Terrace, Dover, Kent |                           |              |          |
| TITLE:<br>CT17 OHS                        |                           |              |          |
| Provision of driveway                     |                           |              |          |
| SCALE AT A3:<br>AS SHOWN                  | DATE:<br>28/09/2023       | DRAWN:<br>TB | CHECKED: |
| PROJECT NO:<br>FF04                       | DRAWING NO:<br>FF04/A3/06 | REVISION:    |          |