



SECTION A-A

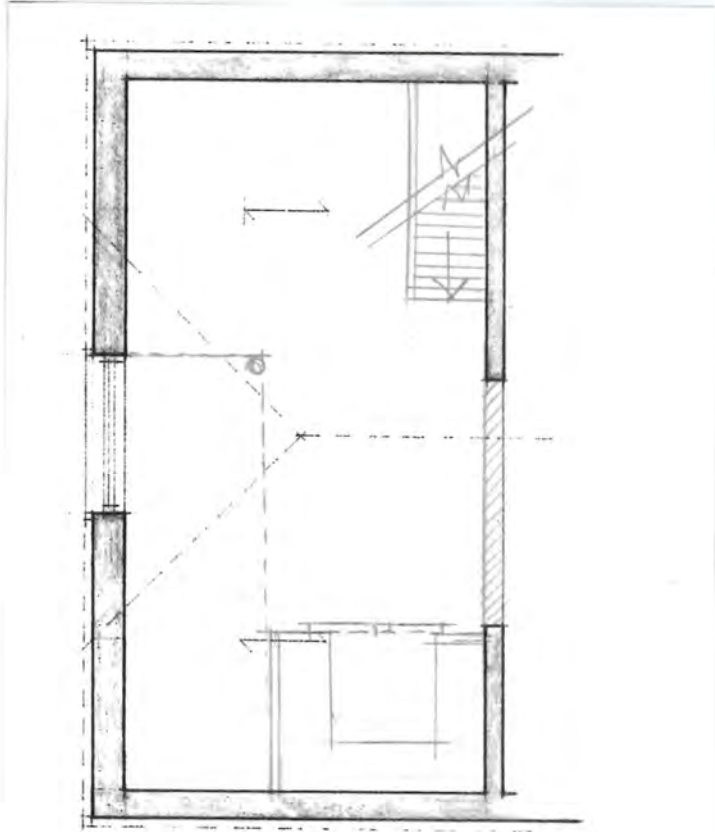

FIRST FLOOR PLAN

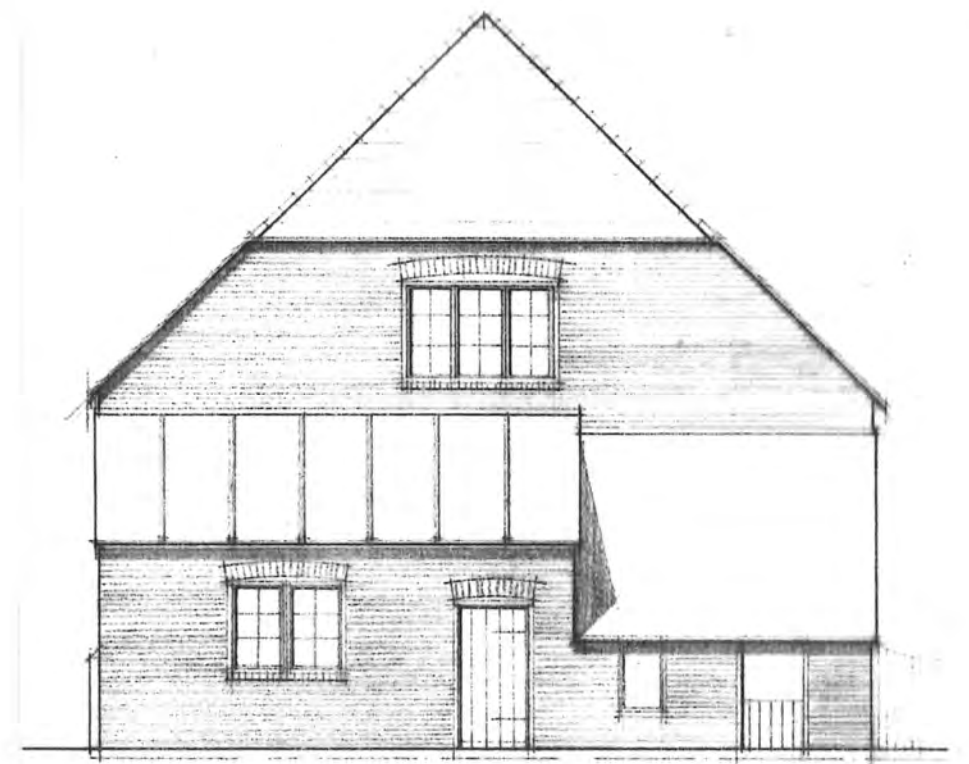

N.E. ELEVATION

**Client / Project:**

Daniel Smith, Langdon Barns, Conversation of Barns to Residential Units

**Drawing Description:**

Existing Elevations Plans and Section

**Scale : 1:100**

**Drawing No. 6851.A 01**

**Date: Jan 89**

**Rev:**

**John Clague & Partners**  
**architects**

62 Burgate Canterbury, Kent CT1 2HJ (0227)762060