
 


# Nailboot House Site Plan

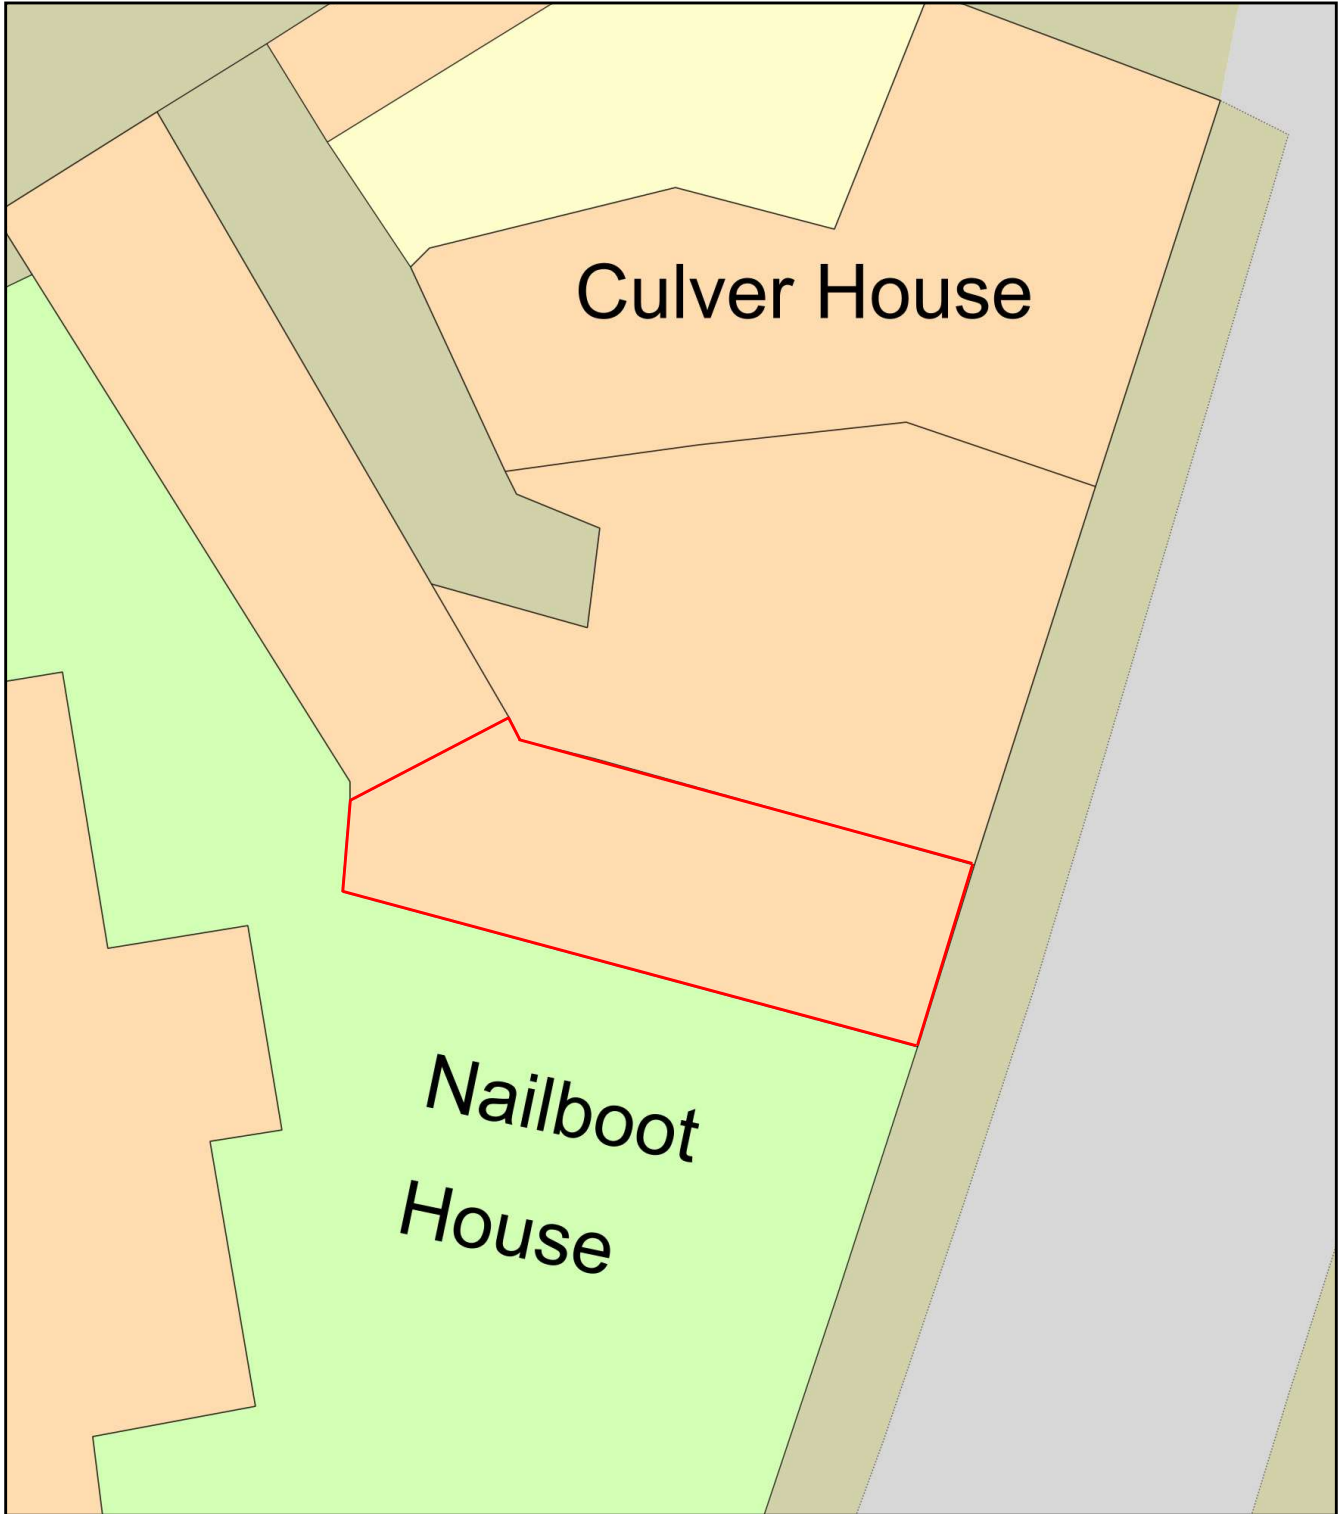

Plan Produced for: Forest of Dean Council

Date Produced: 16 Nov 2023

Plan Reference Number: TQRQM23320135049336

Scale: 1:200 @ A4