




Ground Floor (Existing)

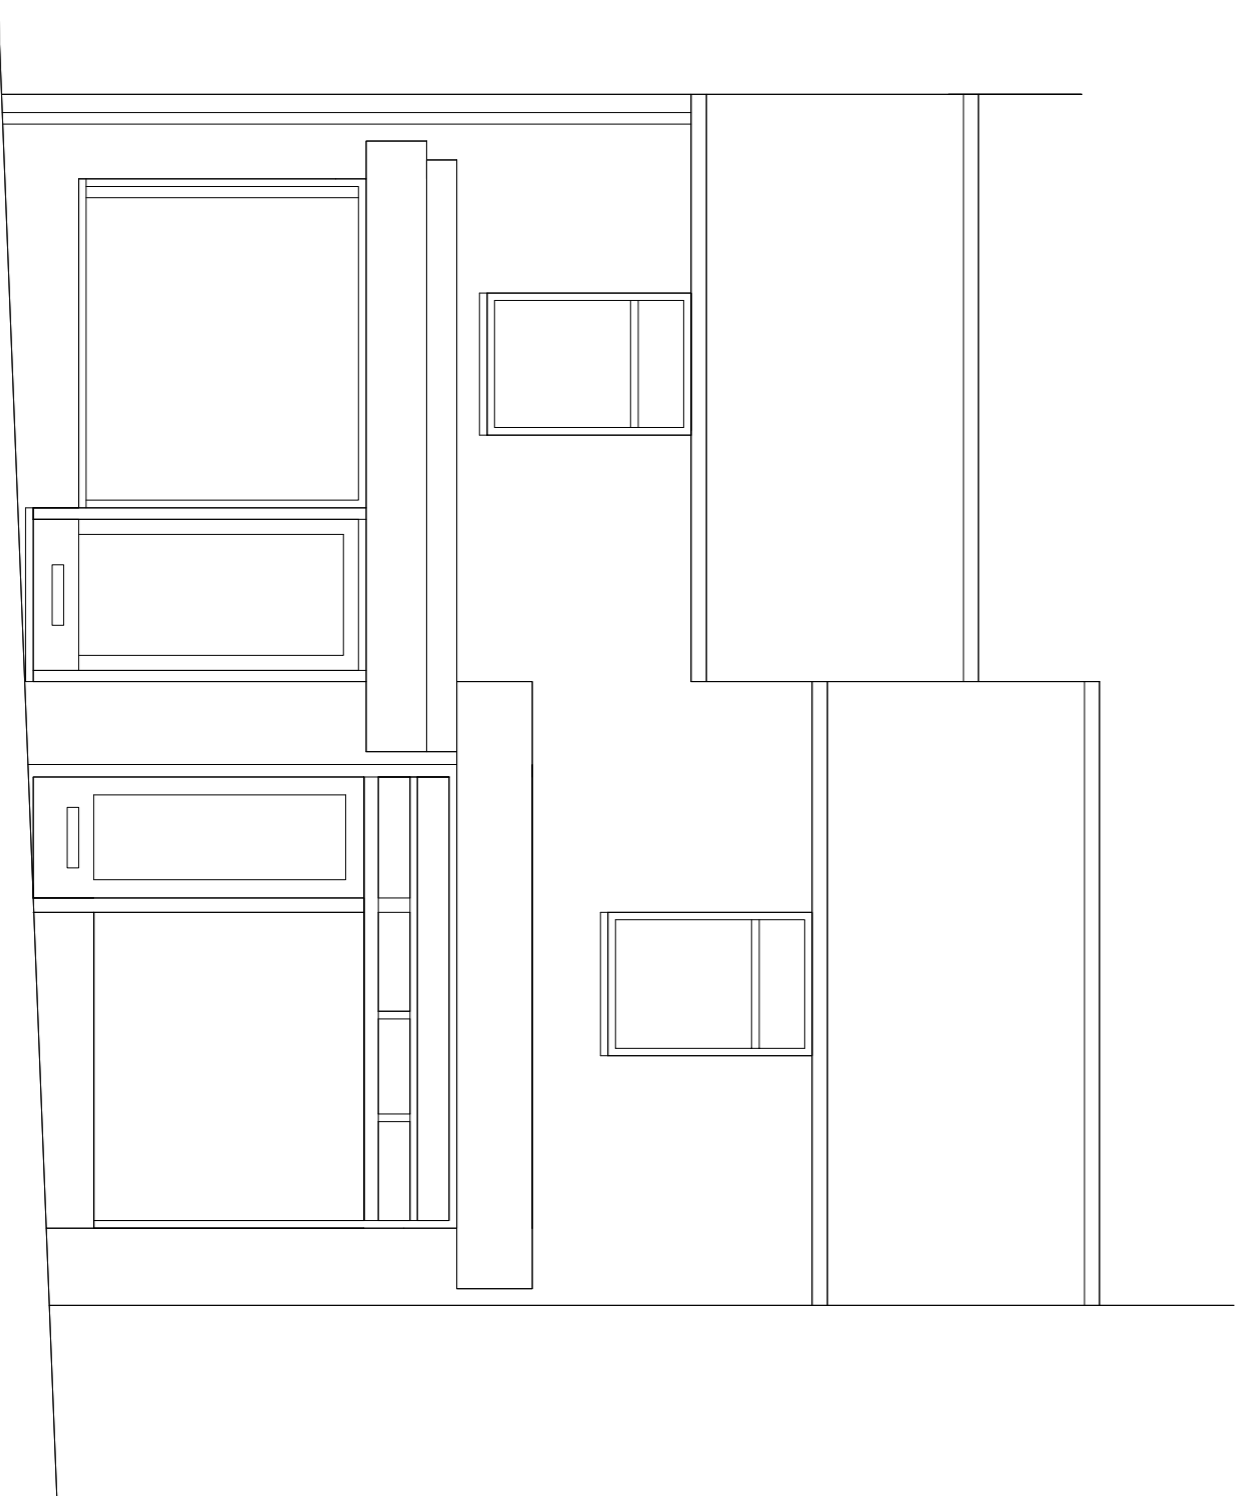



Front

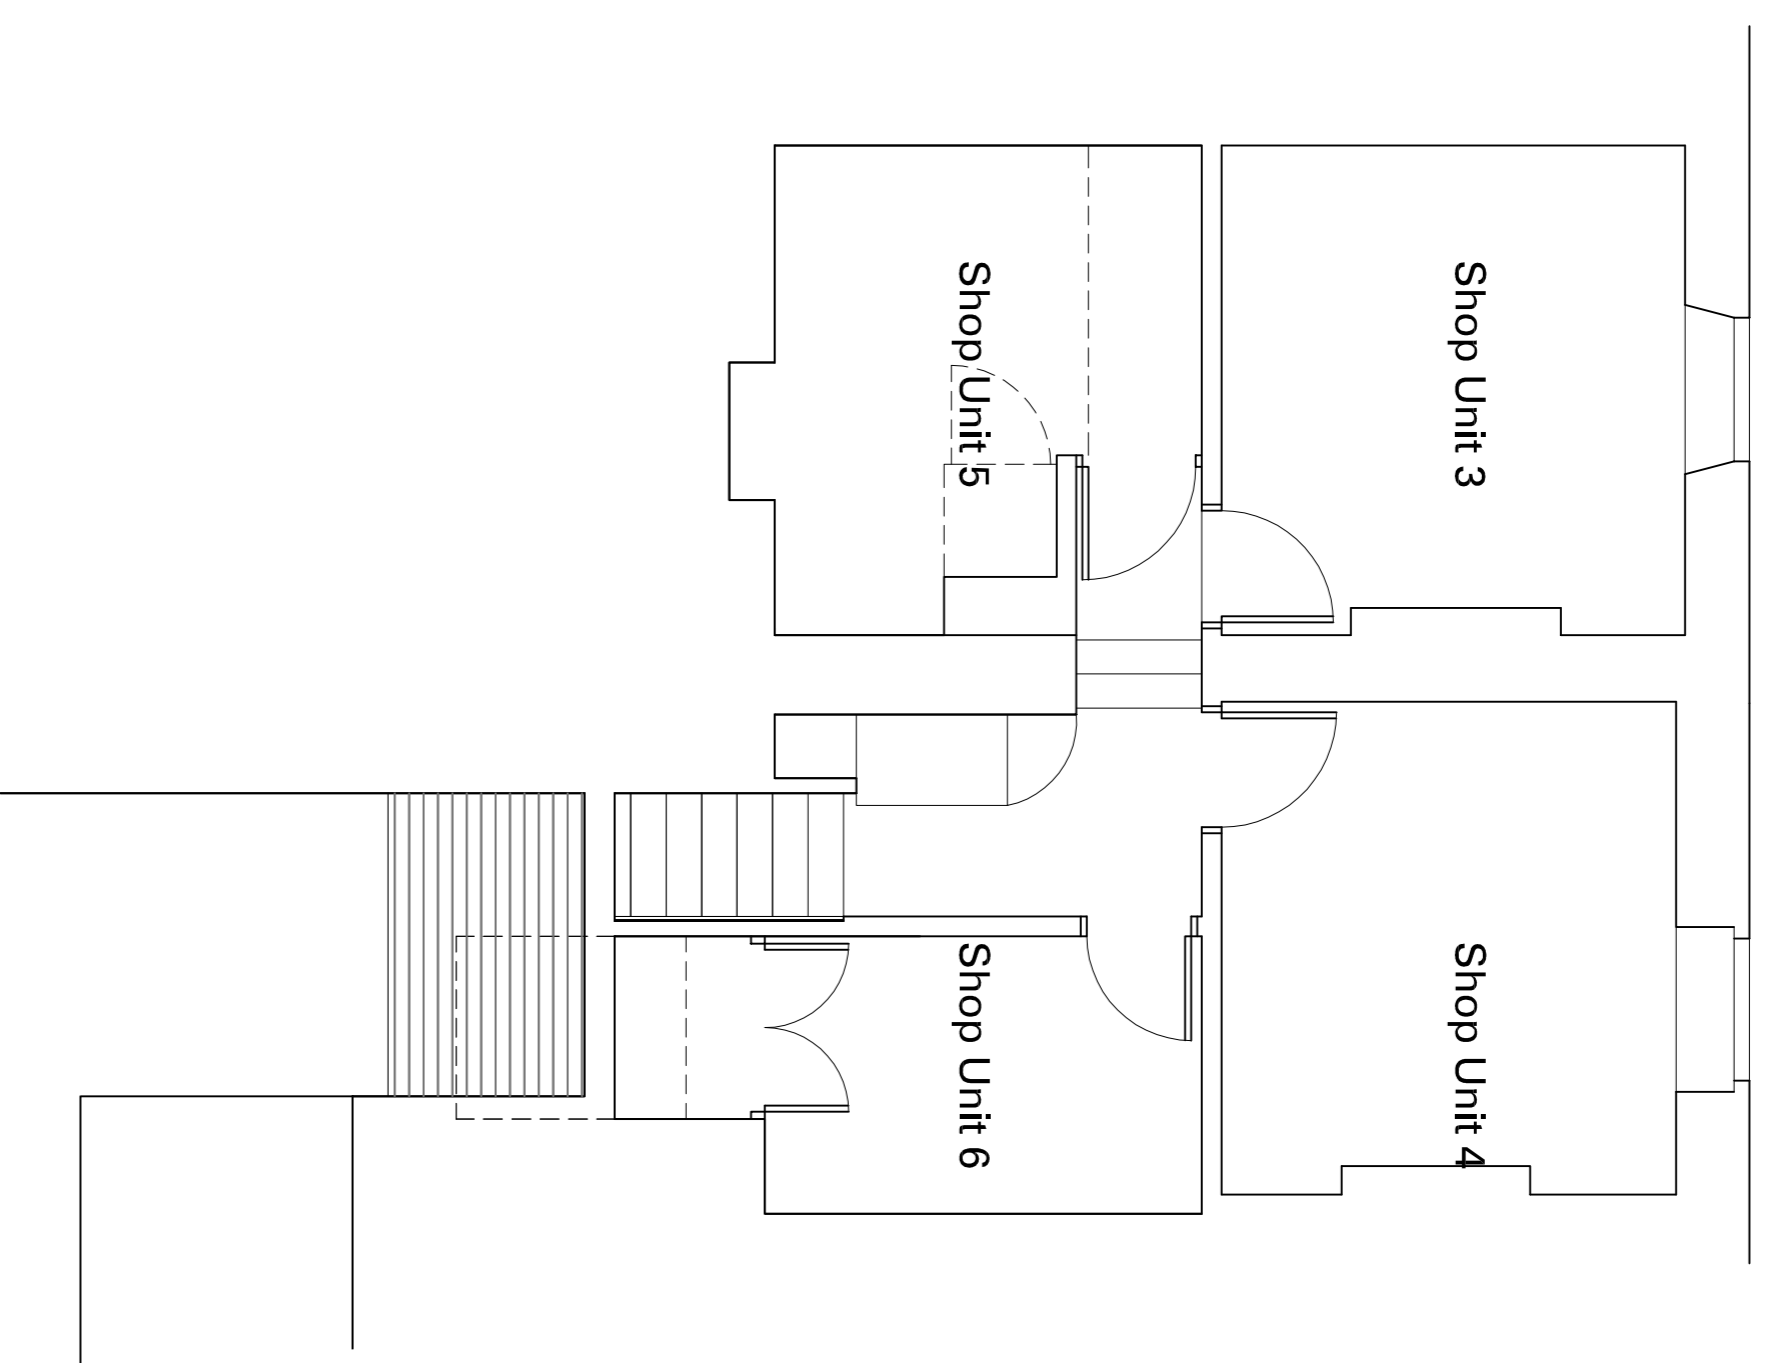

First Floor (Existing)

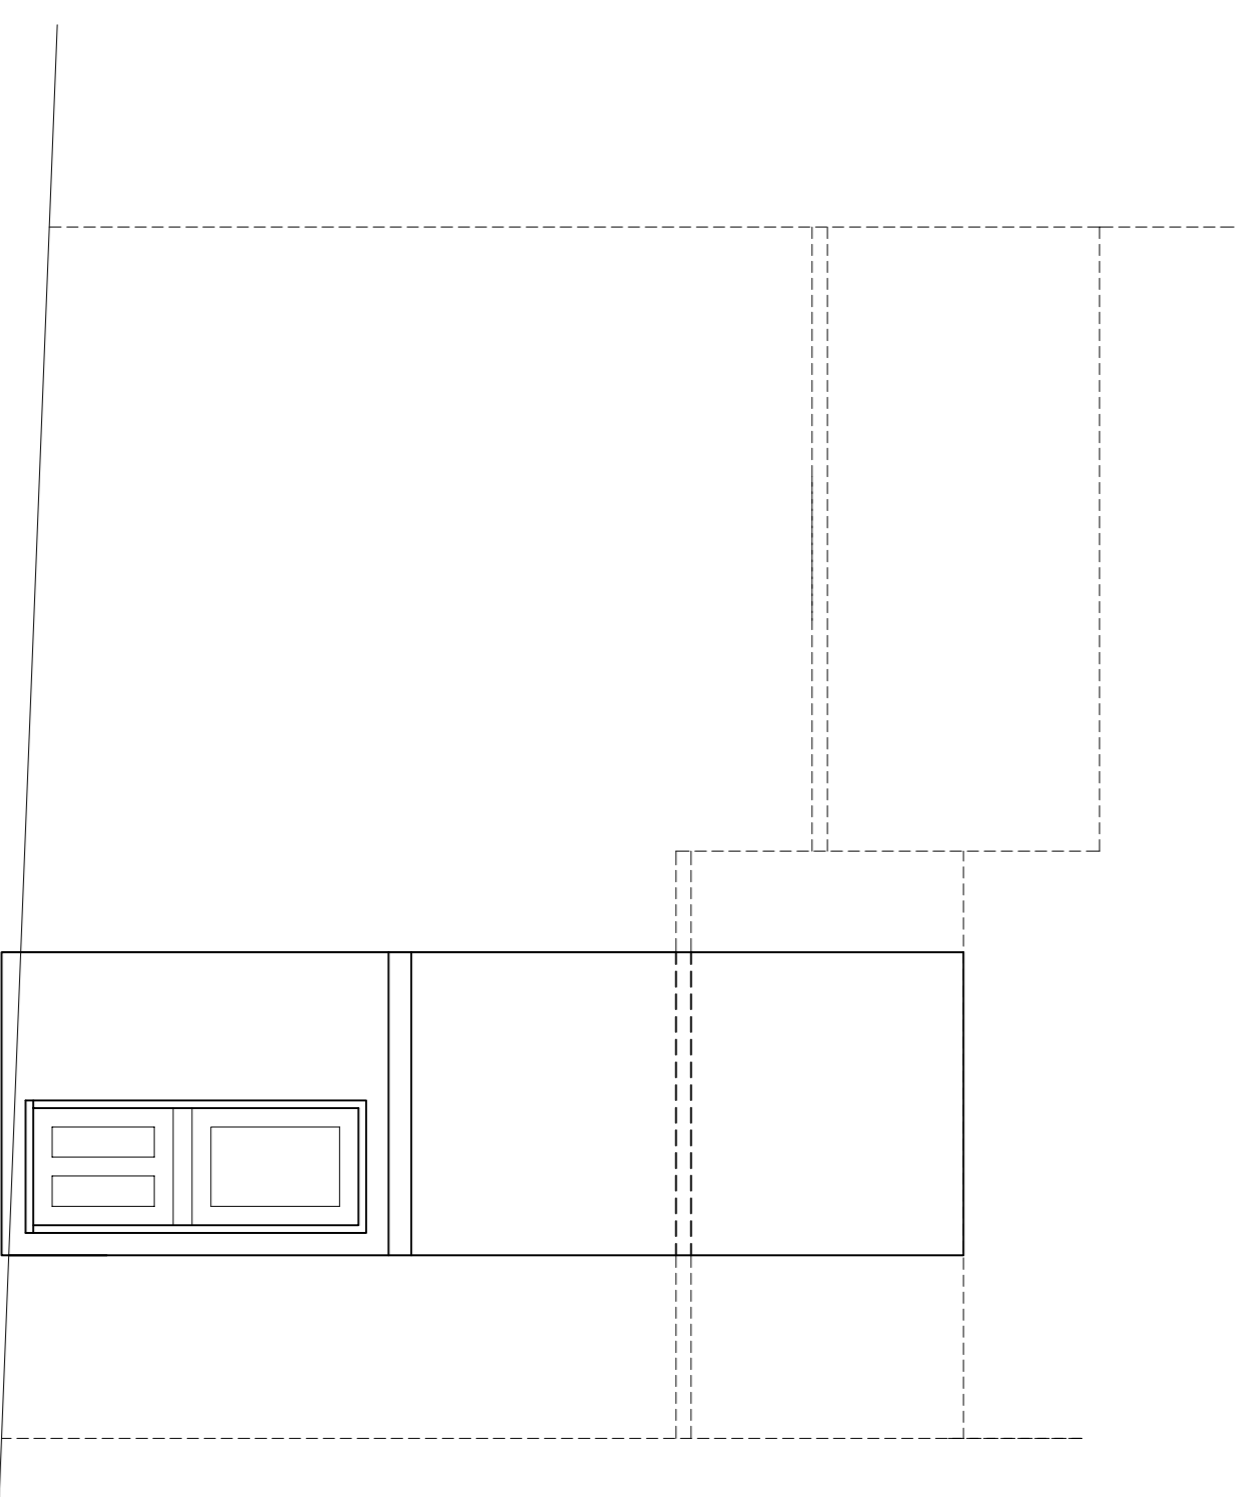

Rear (Outline of remainder hidden by balance of rear elevation)

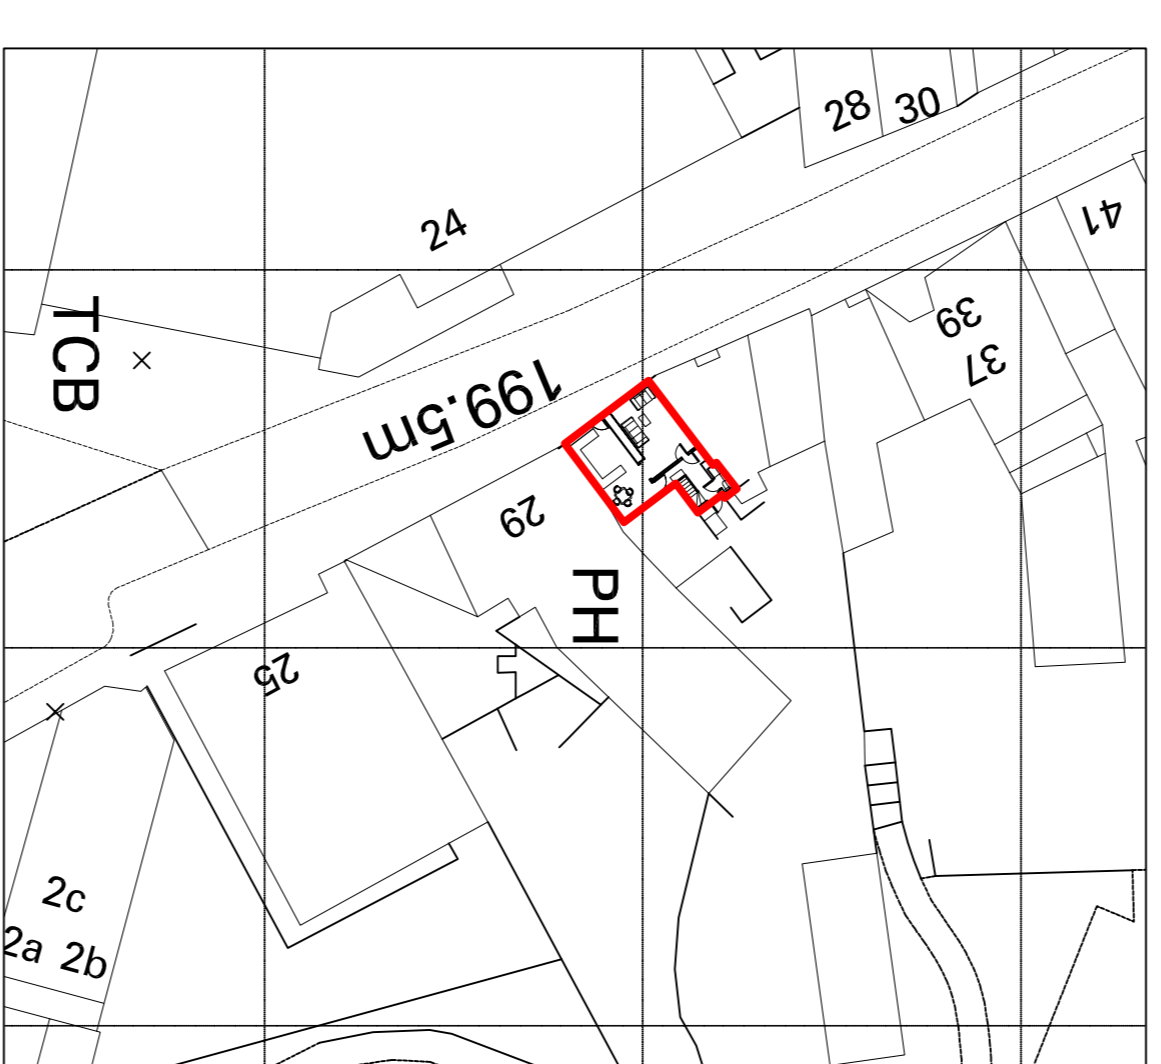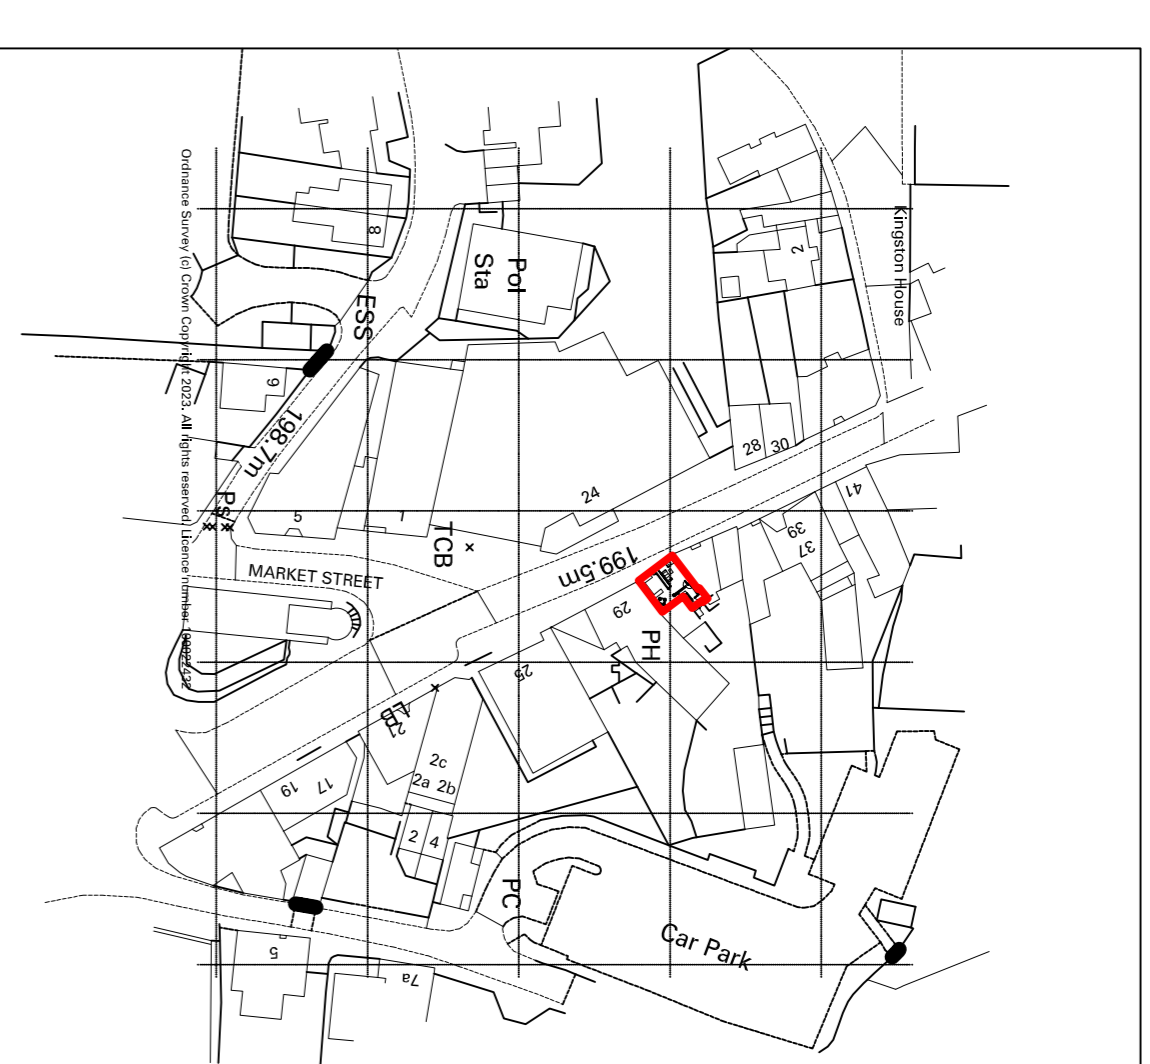

Revision  
 43 High Street Lydney  
 Gloucestershire GL15 5DD  
 Tel: 01594 843154  
 Fax: 01594 846138  
 e-mail: info@dnarchitectur.com

CLIENT:  
 Linda Searancke

PROJECT:  
 29-31 High Street  
 Cinderford

DRAWING:  
 Plans  
 As existing

SCALE: 1:50  
 DATE: NOV 23  
 DWG No: 2316/01  
 REVISION:

This drawing is copyright of FDH Ltd.  
 Use figured dimensions only. Do not scale.  
 Report all discrepancies to FDH Ltd.