



PROPOSED NORTH-WEST ELEVATION

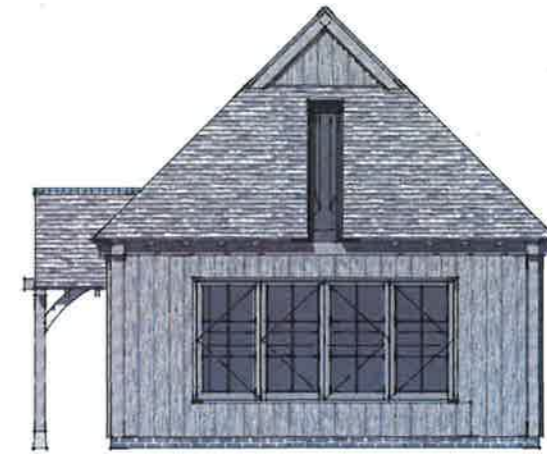


PROPOSED NORTH-EAST ELEVATION

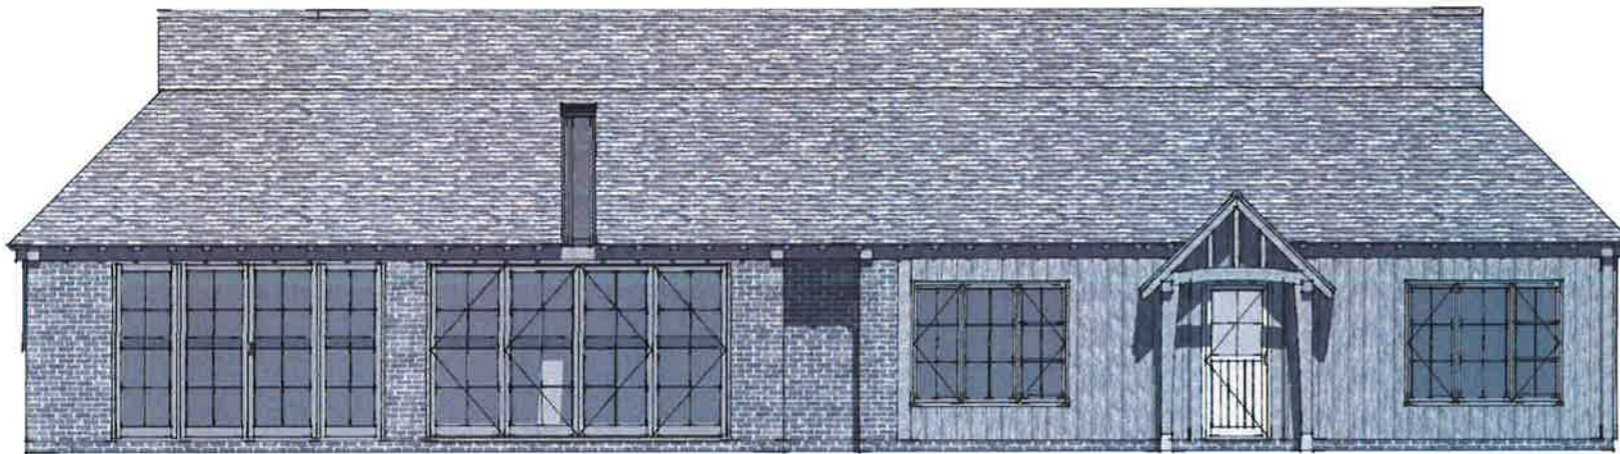

PROPOSED SOUTH-EAST ELEVATION



PROPOSED SOUTH-WEST ELEVATION

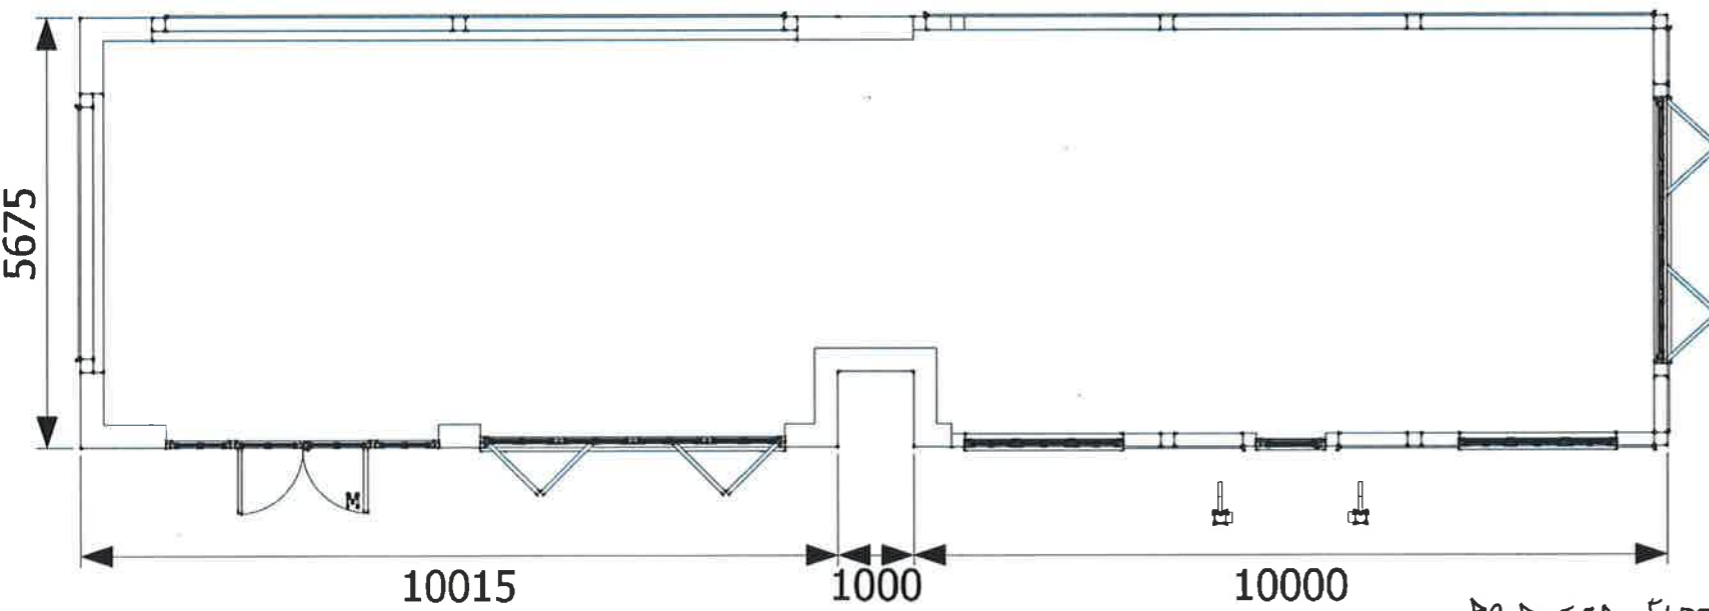

PROPOSED FLOOR PLAN

DRG. No. HB/AW/JS-03



1:100 @ A3



Proposed

Oak Framed Home Office & Party Barn - 1:100 Date:14/11/23