






**EXISTING FLOOR PLANS
AND ELEVATIONS
1:100**

 

FRONT

FIRST

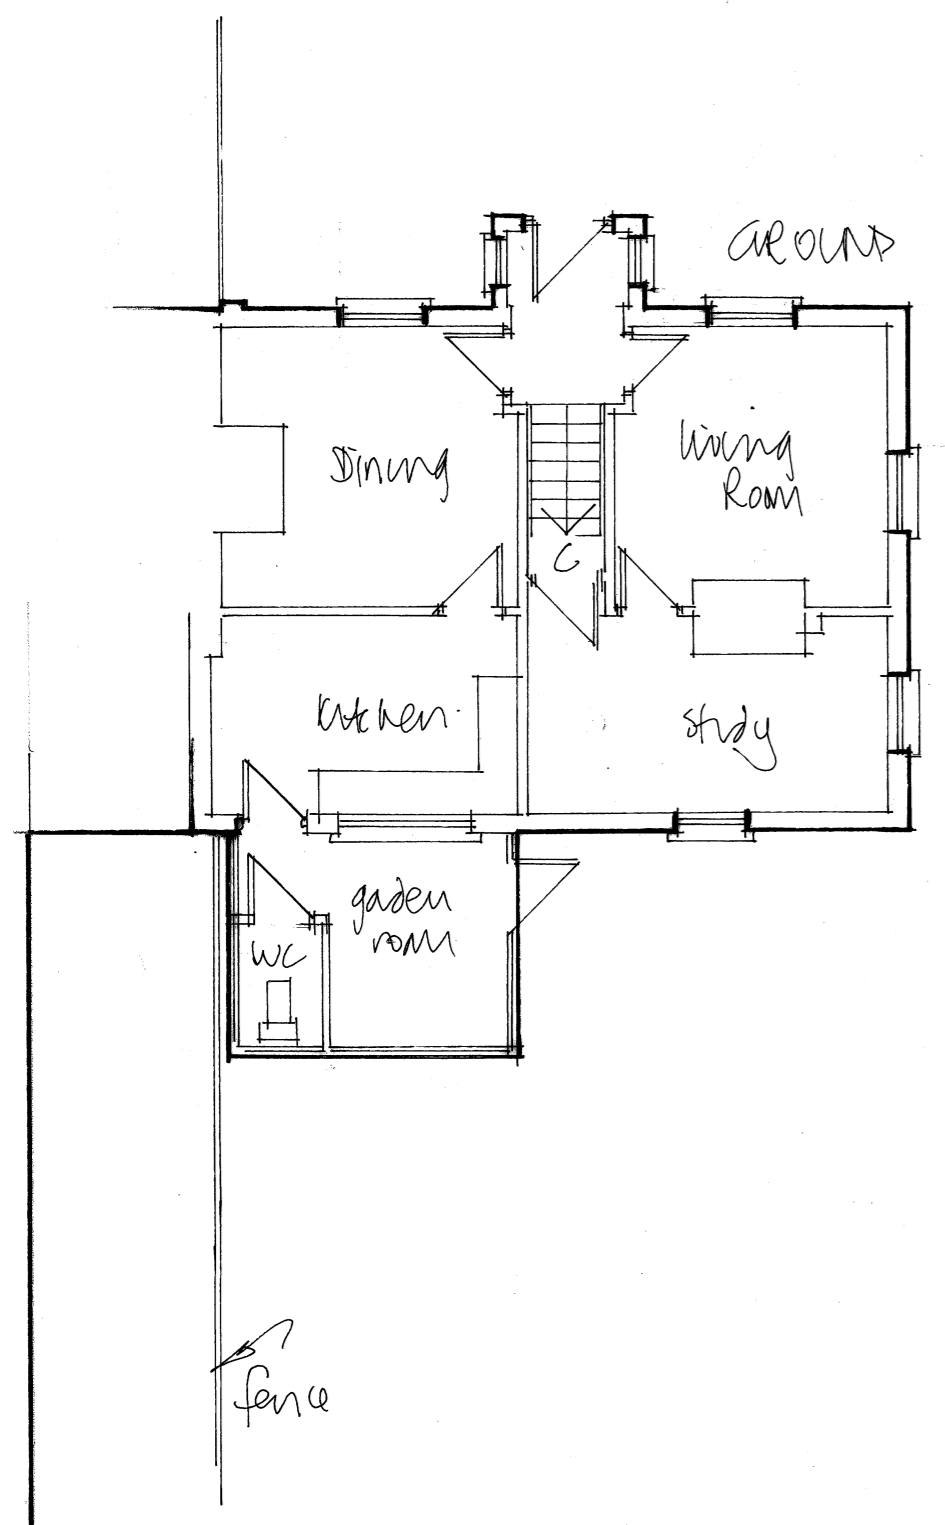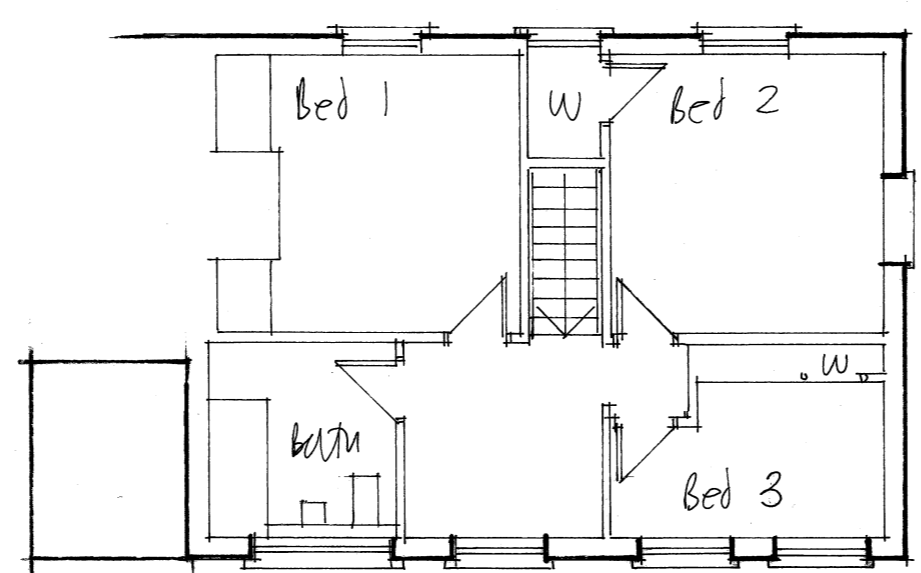

adjacent neighbour extension

SUNAVON, THE STREET

FUSION Architecture Ltd	
Orchard End Hazeley Bottom Hartley Wintney Hampshire RG27 8LU Tel/Fax 01252 842026	
Job Title	
Rear extension Sunavon The Street Eversley RG27 0PJ	
Client	
Mr and Mrs Slater	
Drawing Title	
Existing floor plans and elevations	
Scale As shown	Dwg size ...A2
Drawg No. 2359/03	Rev