
 


All dimensions to be checked on site prior to commencement of building work.

Key:

- Denotes items to be removed and carted away
- Denotes items to be removed and retained

Refer to Scope of Works and Construction Notes document for detailed description.

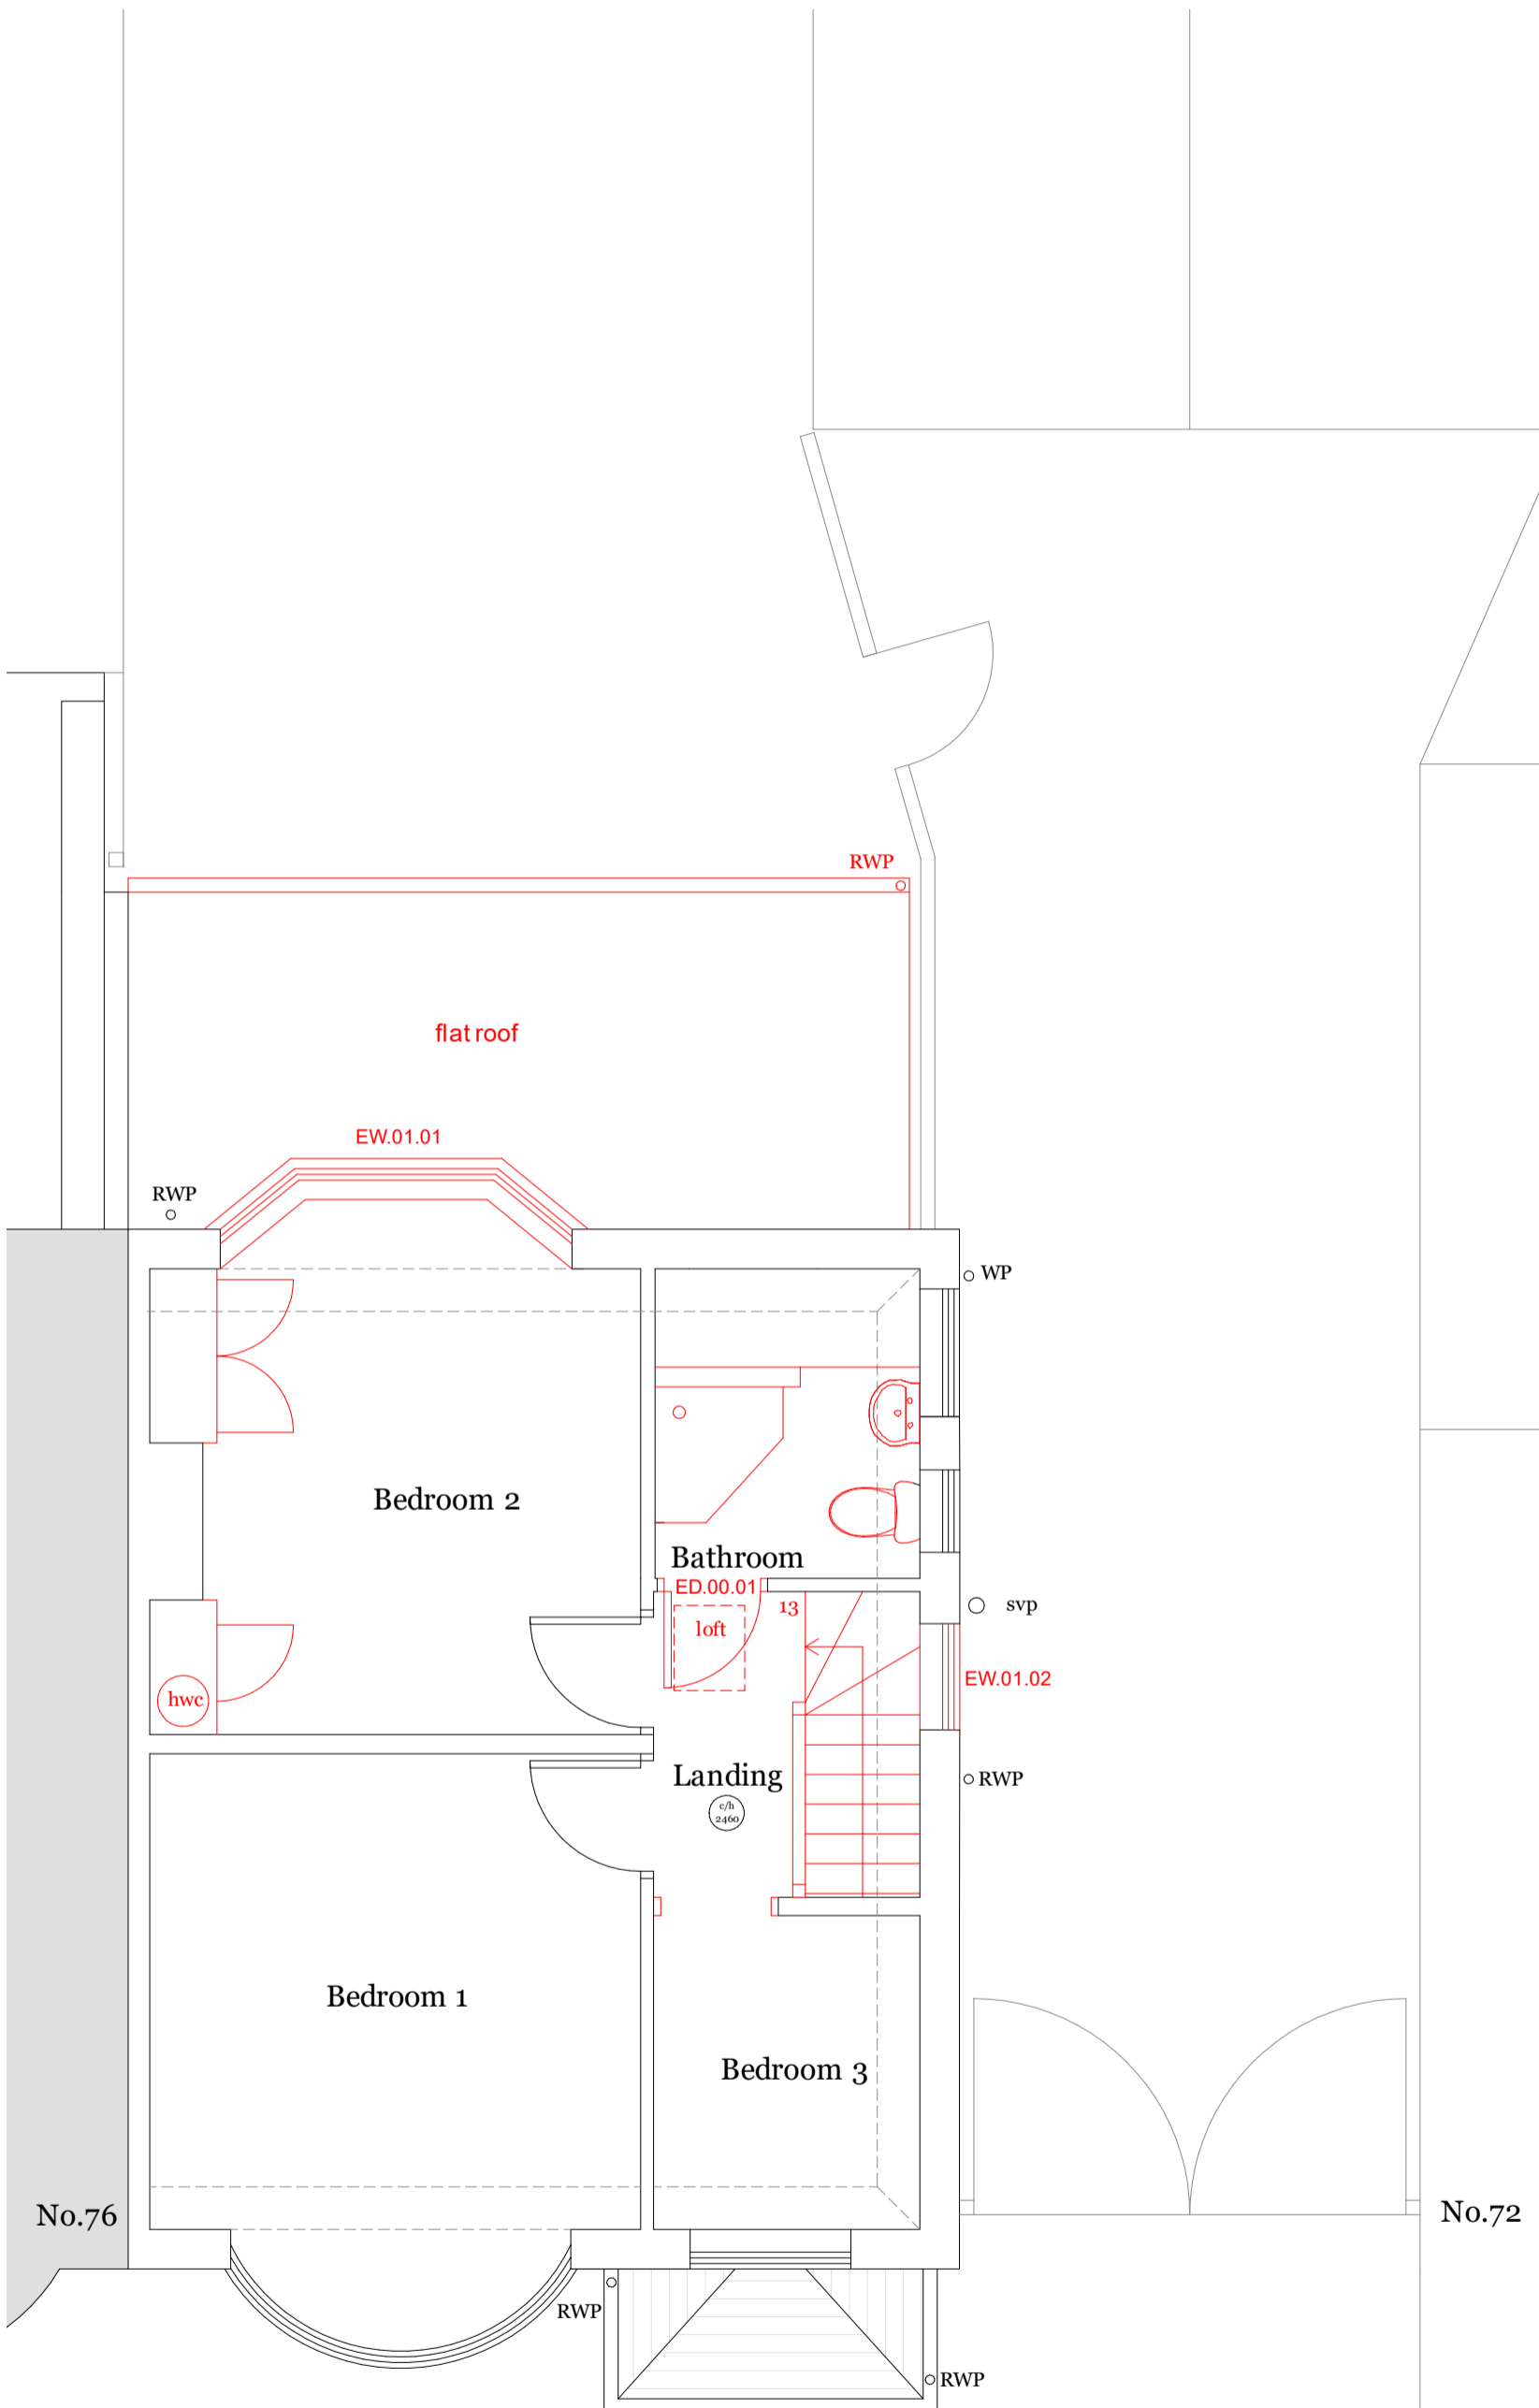

Rev description date by ch

Project
74 Grand Avenue
Surbiton, KT5 9HX

Scale Date Drawn
1:50@A3 27/04/23 MH

Drawing Title
Existing First Floor Plan

Status
Building Regulations

Drawing No. Rev
23020 - 10.03 -



MJH Architects, 4 Rockswood, Alton, Hants, GU342LD
T 01420 544501 www.mjharchitects.co.uk

Notes
This drawing is © copyright of MJH Architects.
This drawing is to be read in conjunction with all consultant's drawing, details and specification.
All dimensions to be checked on site prior to commencement of building work.
Scale for planning purposes only.
Any discrepancies to be reported to the architect prior to implementation.