



All dimensions to be checked on site prior to commencement of building work.

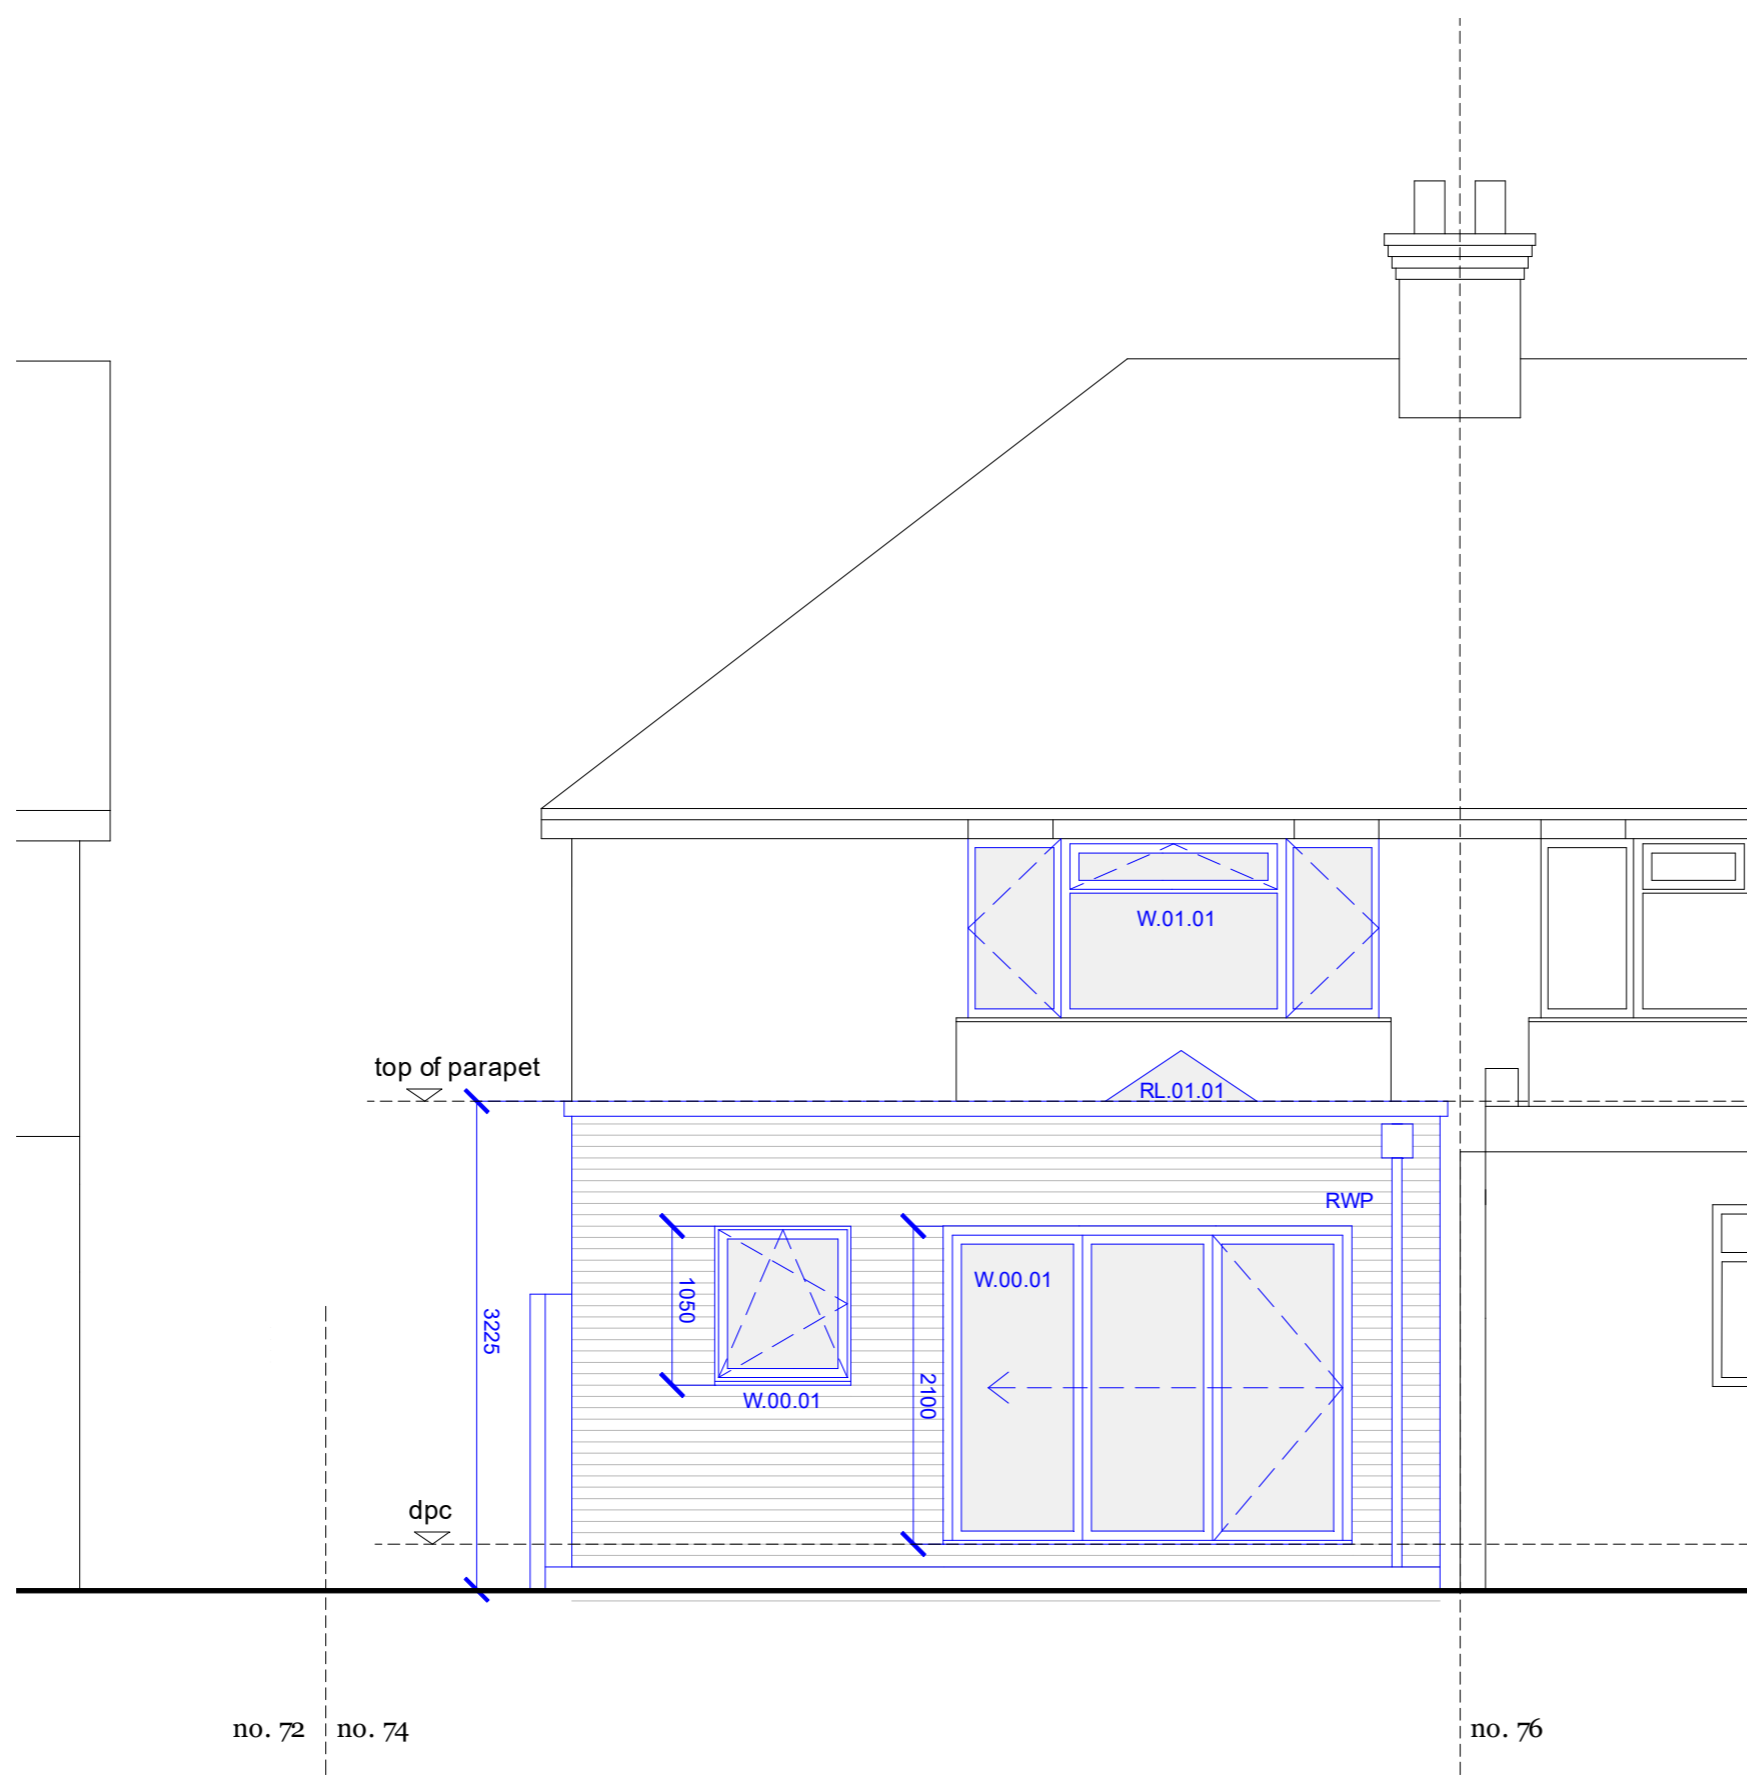

- Proposed materials:
- Walls - Brick to match existing feature brick
 - Roof - Single ply membrane
 - Windows and Doors - Dark grey UPVC
 - Capping - Dark grey metal
 - Gutters and downpipes - Black UPVC

 

| Rev | description | date | by | ch |
|-----|-------------|------|----|----|
|-----|-------------|------|----|----|

Project
74 Grand Avenue
Surbiton, KT5 9HX

Scale 1:50@A3 Date 27/04/23 Drawn MH

Drawing Title
Proposed Rear Elevation

Status
Building Regulations

Drawing No. 23020 - 10.10 Rev -



MJH Architects, 4 Rockwood, Alton, Hants, GU342LD
T.01420 544501 www.mjharchitects.co.uk

Notes
This drawing is © copyright of MJH Architects.
This drawing is to be read in conjunction with all consultant's drawings, details and specification.
All dimensions to be checked on site prior to commencement of building work.
Scale for planning purposes only.
Any discrepancies to be reported to the architect prior to implementation.