
 


All dimensions to be checked on site prior to commencement of building work.

Key:

- Denotes items to be removed and carted away
- Denotes items to be removed and retained

Refer to Scope of Works and Construction Notes document for detailed description.

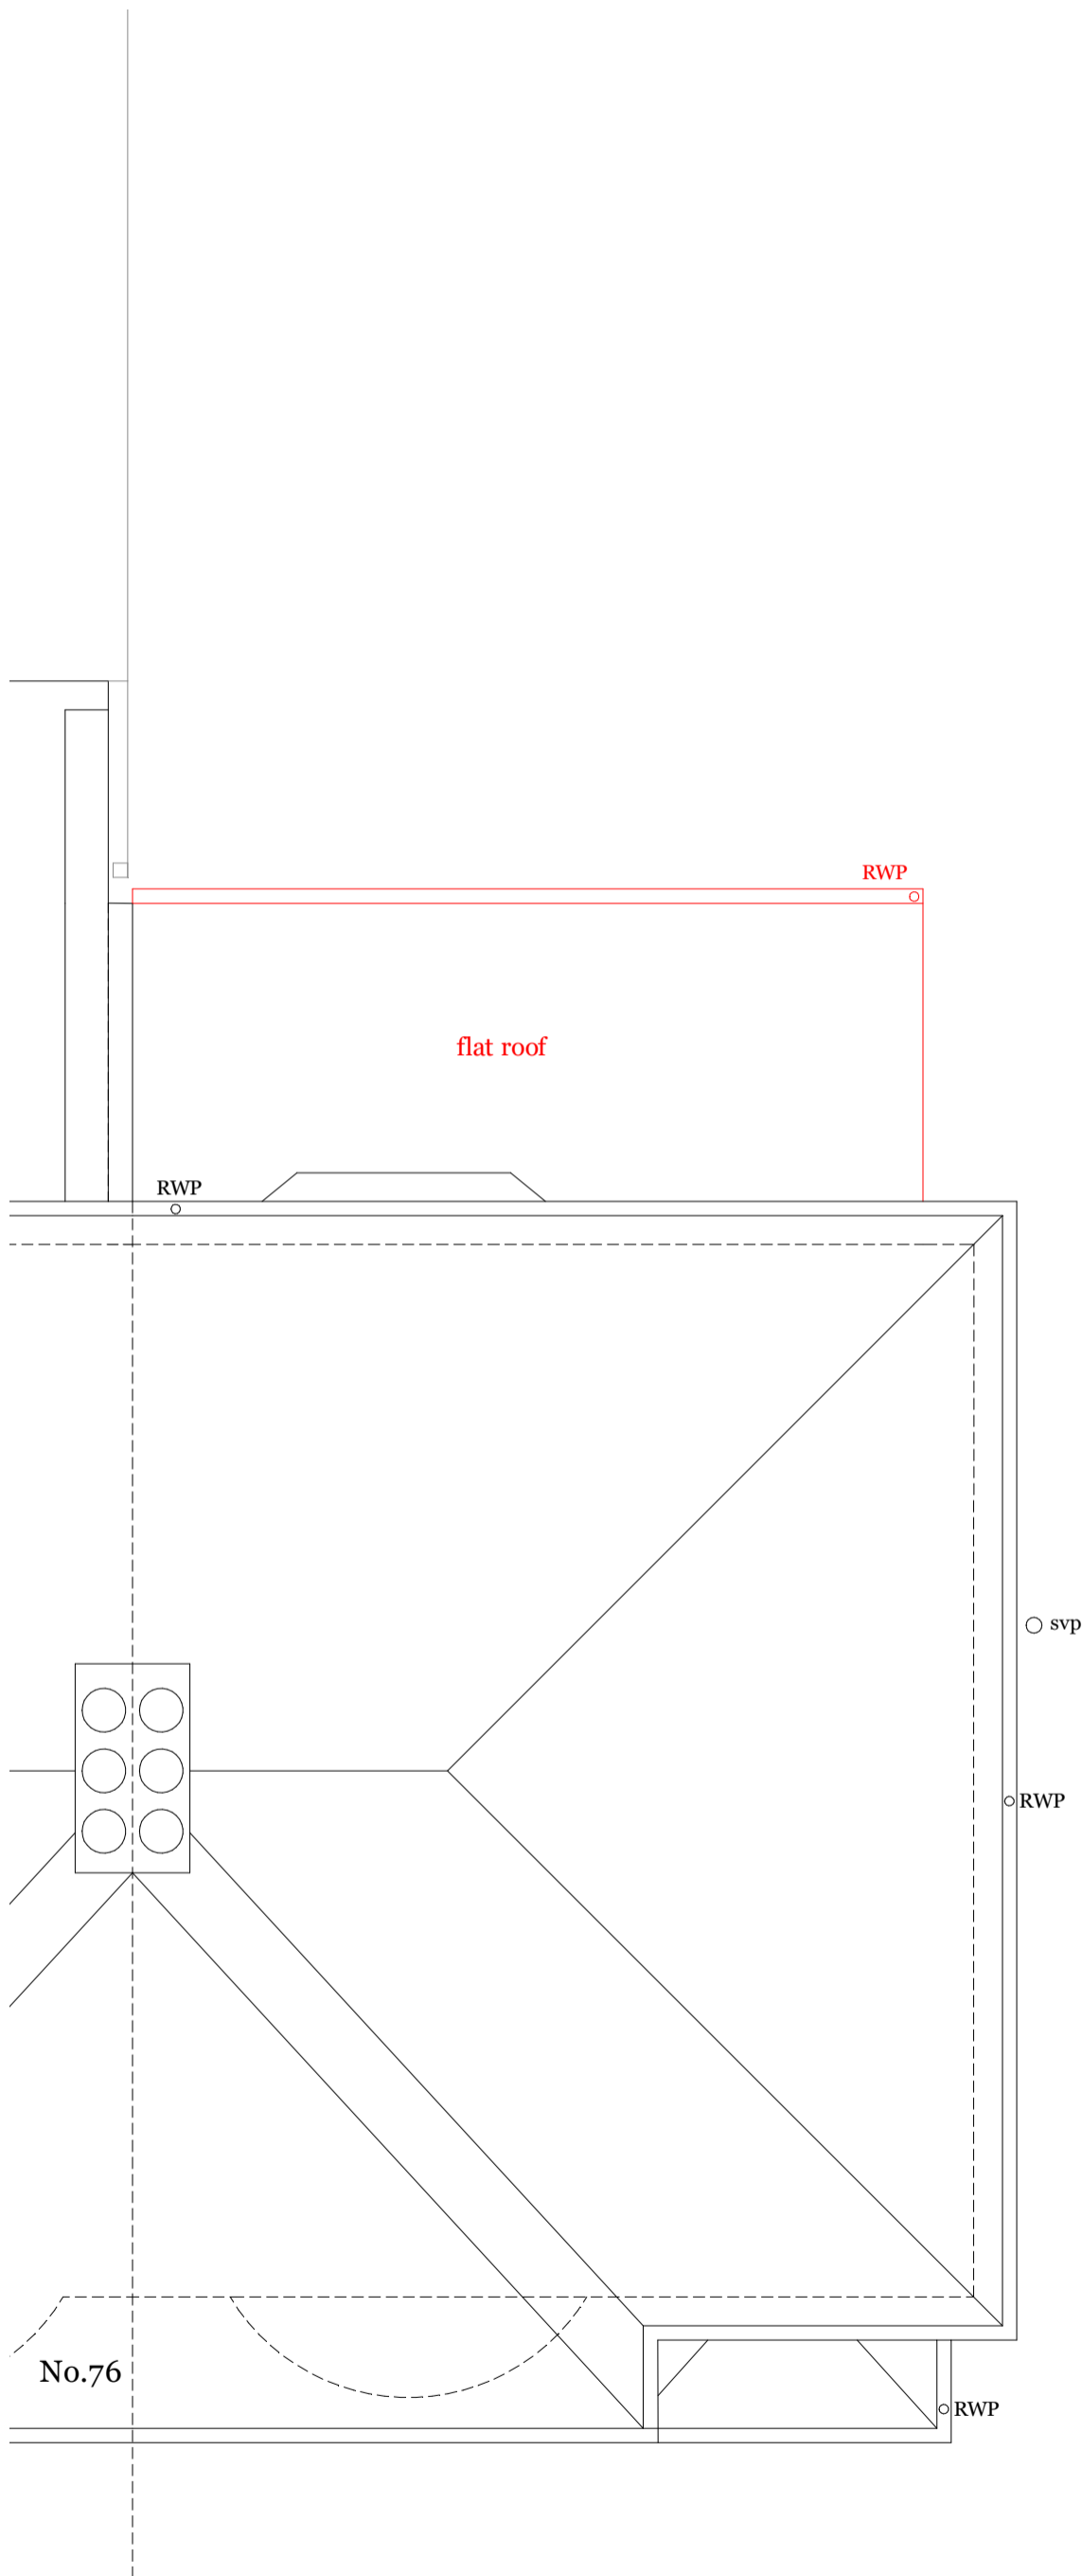

Rev	description	date	by	ch
-----	-------------	------	----	----

Project  
**74 Grand Avenue**  
Surbiton, KT5 9HX

Scale	Date	Drawn
1:50@A3	27/04/23	MH

Drawing Title  
**Existing Roof Plan**

Status  
Building Regulations

Drawing No.	Rev
23020 - 10.04	-



MJH Architects, 4 Rockswood, Alton, Hants, GU342LD  
T 01420 544501 www.mjharchitects.co.uk

Notes  
This drawing is © copyright of MJH Architects.  
This drawing is to be read in conjunction with all consultant's drawing, details and specification.  
All dimensions to be checked on site prior to commencement of building work.  
Scale for planning purposes only.  
Any discrepancies to be reported to the architect prior to implementation.