

Window Schedule

Code	Type	Style	Approx opening size (mm)	Level
W1.01	1	Box sliding sash	1180 x 1440	FF
W1.02	1	Box sliding sash	1180 x 1440	GF
W1.03	2	Box sliding sash	960 x 840	FF
W1.04	3	Box sliding sash	1180 x 1440	GF
W1.05	4	Fixed window	450 x 500	GF
W1.06	5	Side hung casement	1205 x 805	GF
W1.07	6	Top hung casement	600 x 805	GF


GENERAL NOTE

ALL WINDOWS TIMBER SLIDING SASH BY PATCHETT JOINERY LTD NBS L10 / 210. COATING PAINTED WHITE.


ALL WINDOWS TO BE PROVIDED WITH PAS 24 HARDWARE
SLIMLINE DOUBLE GLAZED UNITS TO BE :
WINDOWS TO ACHIEVE - 1.6 ELEMENTAL U-VALUE
GLAZING UNITS TO BE SUPPLIED WITH 10 WARRANTY
10 YEAR INSURANCE BACKED GUARANTEE TO ALL COMPONENTS

THERMABATE CAVITY CLOSER TO REVEALS COLOUR TO MATCH WINDOW


SLIDING SASH WINDOW
TYPE 1 (Ground and First Floor Front)

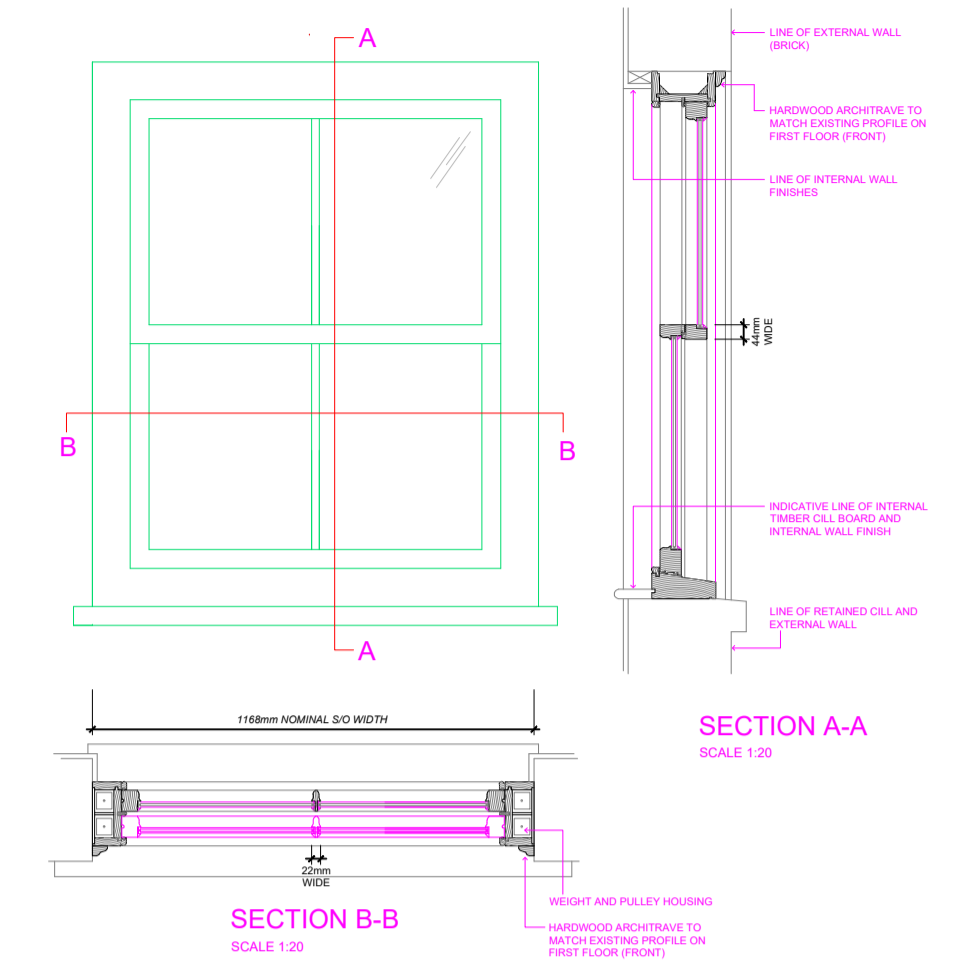


HORIZONTAL SLIDING SASH WINDOW
TYPE 2 (First Floor Rear)

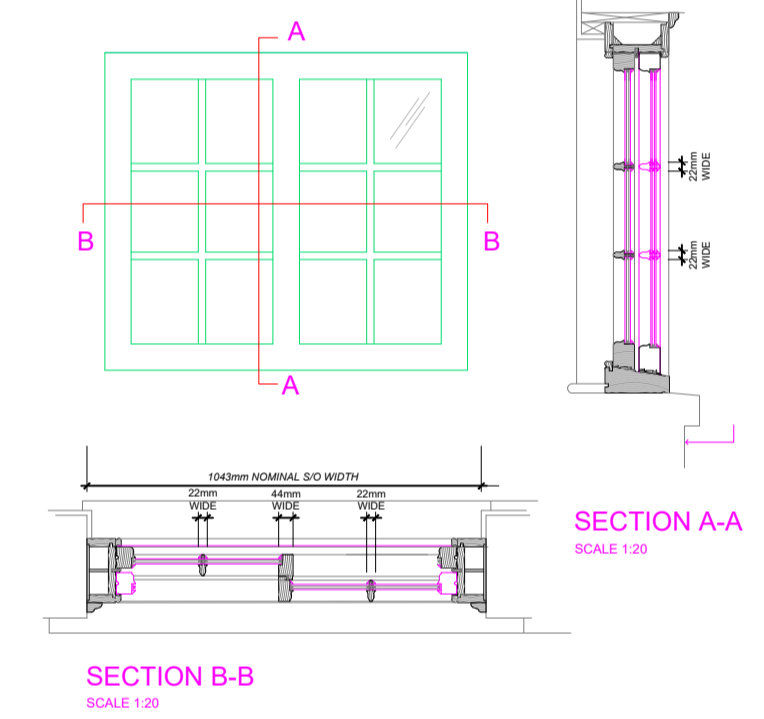


VERTICAL SLIDING SASH WINDOW
TYPE 3 (Ground Floor Rear)

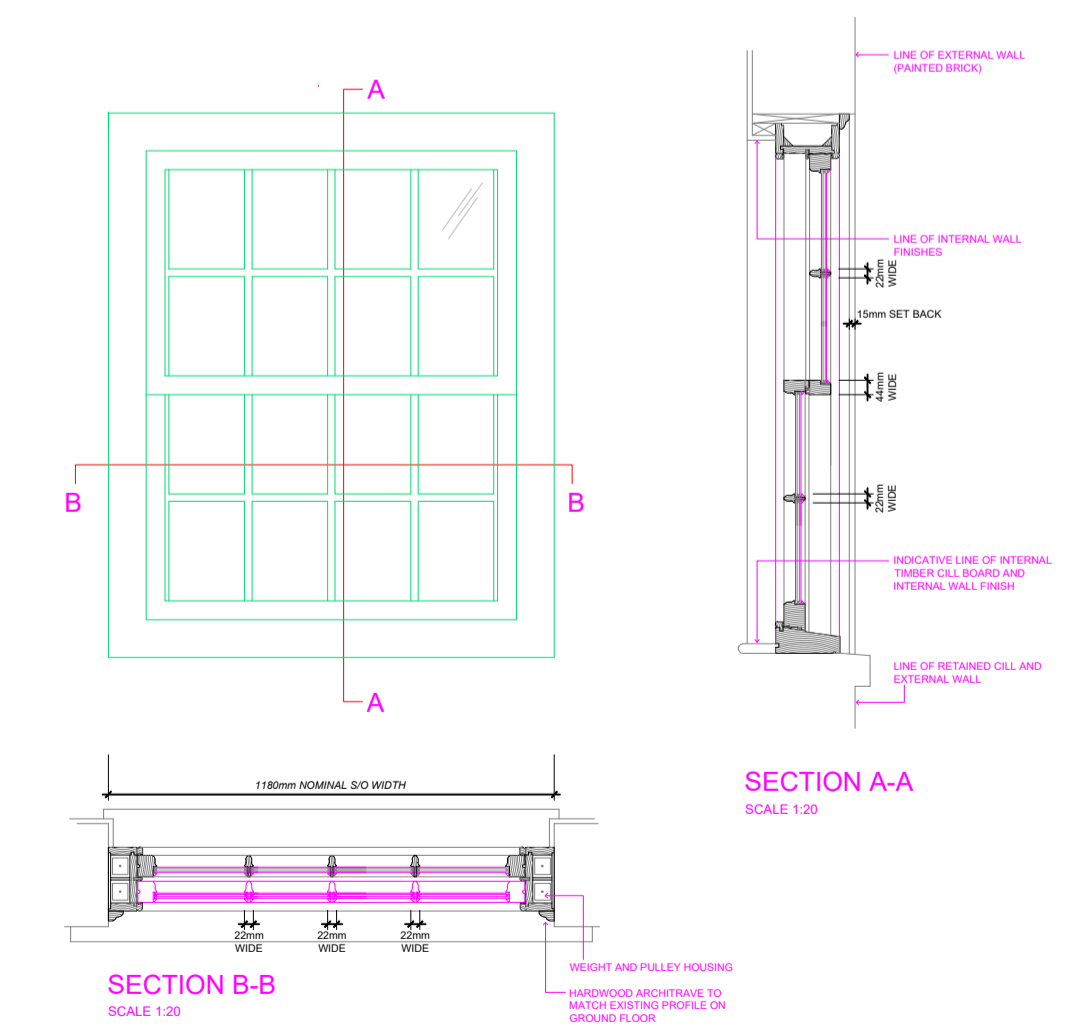


TIMBER FIXED WINDOW
TYPE 4 (Ground Floor Rear)

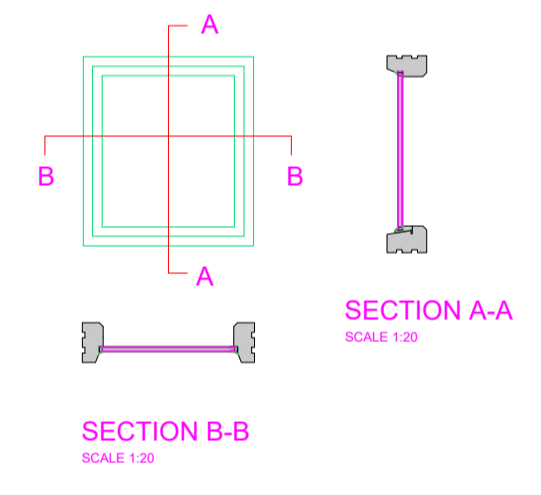


TIMBER CASEMENT WINDOW
TYPE 6 (Ground Floor West)

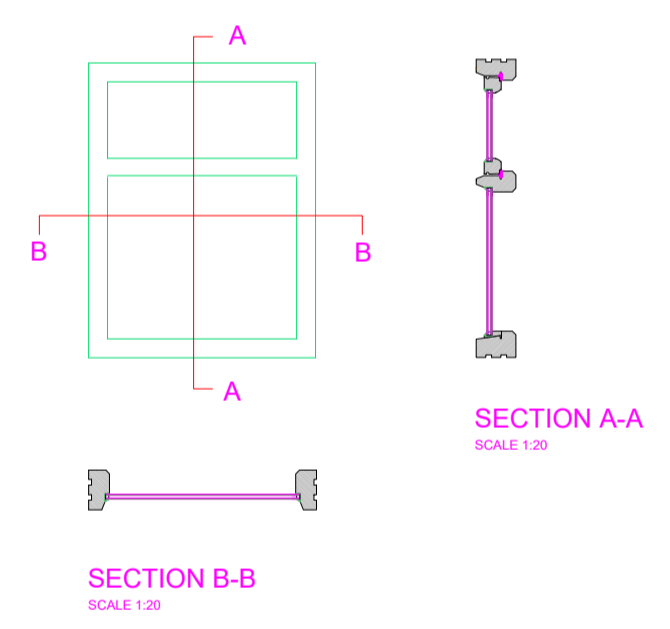


TIMBER CASEMENT WINDOW
TYPE 5 (Ground Floor West)

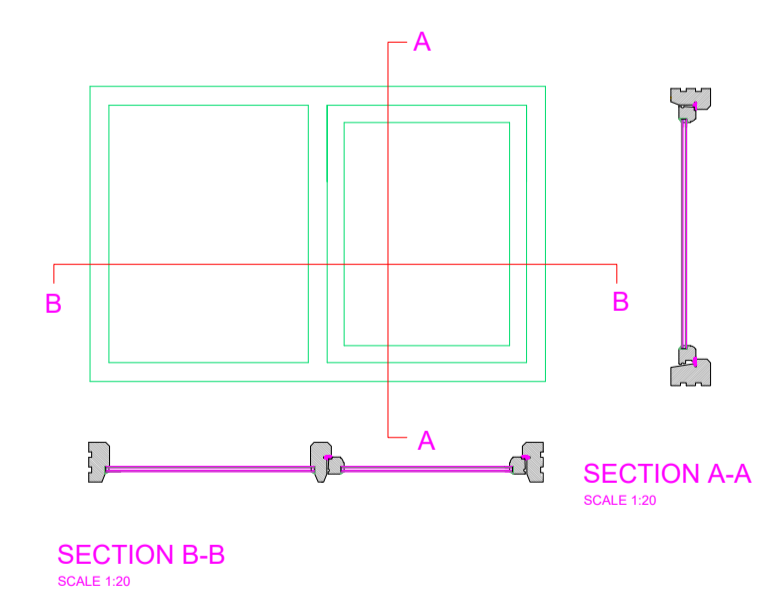


PROPOSED NORTH ELEVATION
Scale 1:50

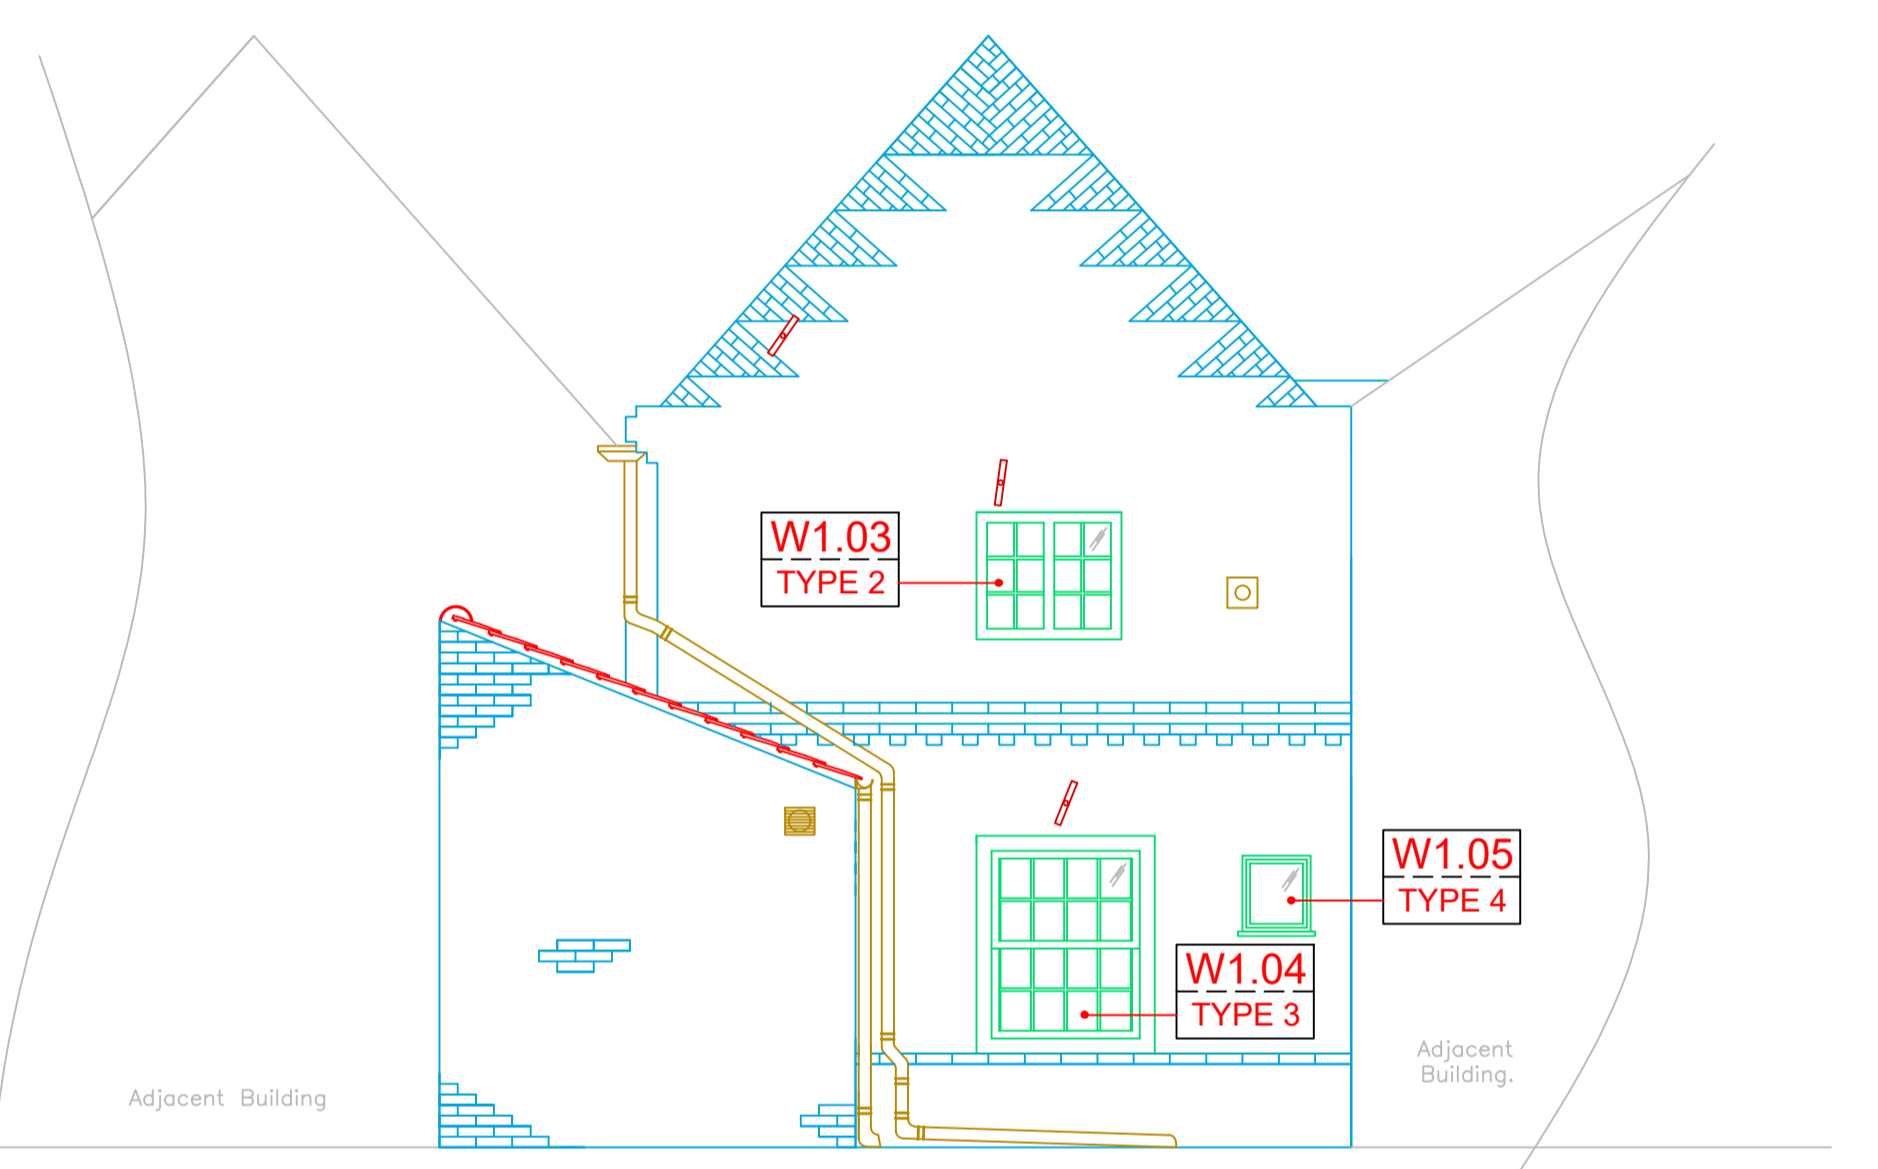

PROPOSED SOUTH ELEVATION
Scale 1:50

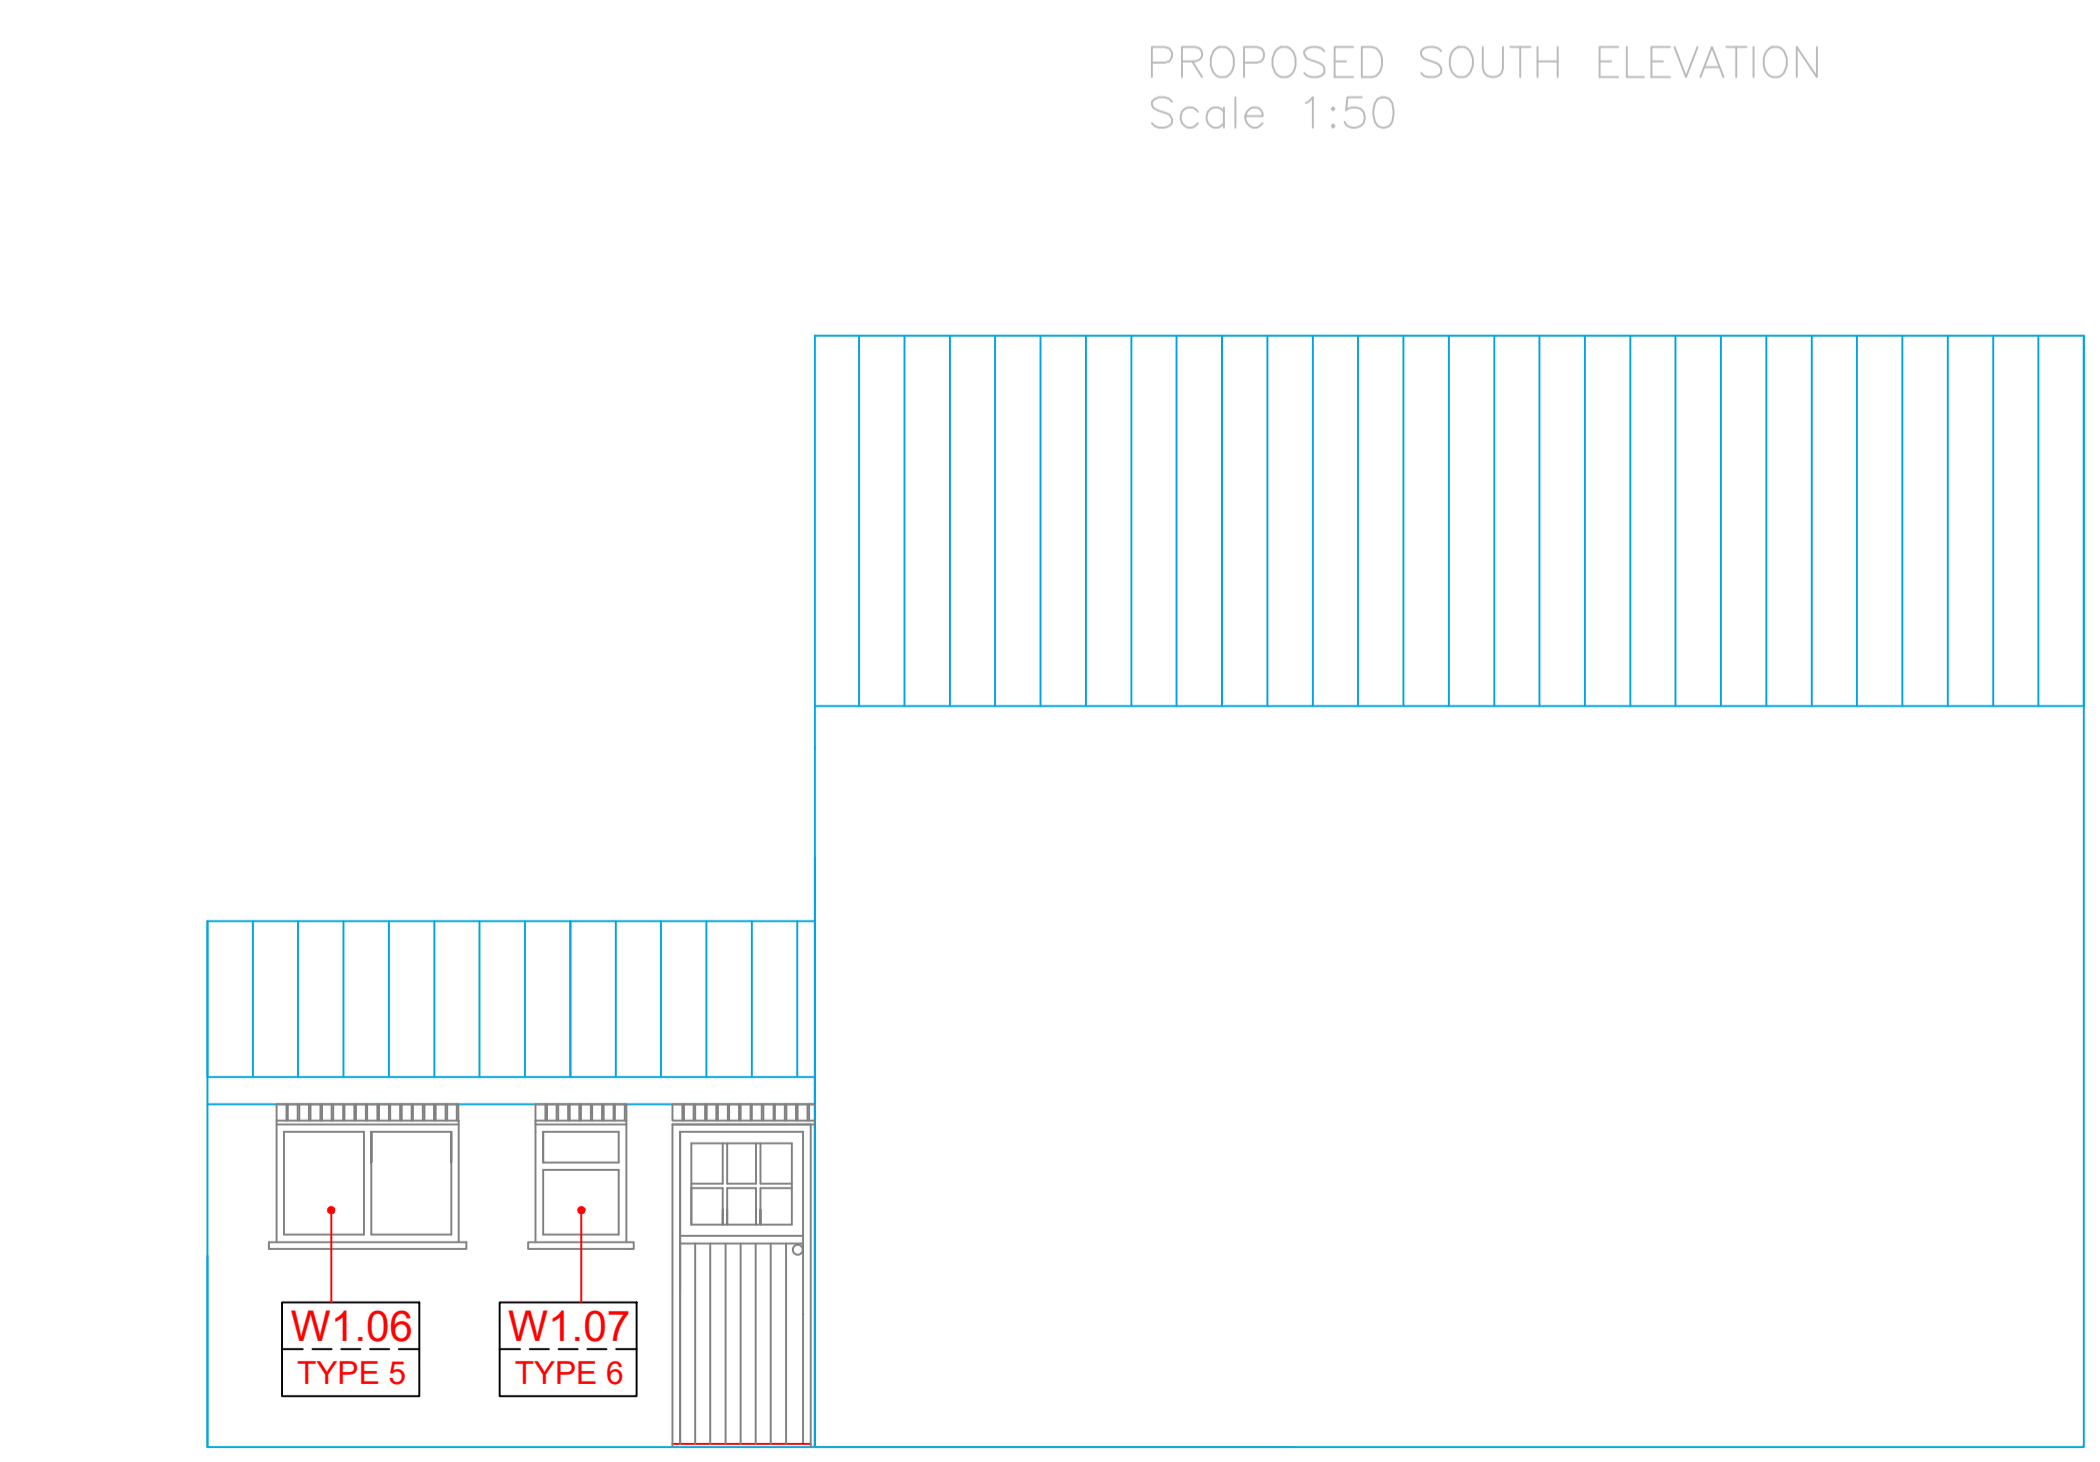

PROPOSED WEST ELEVATION
Scale 1:50

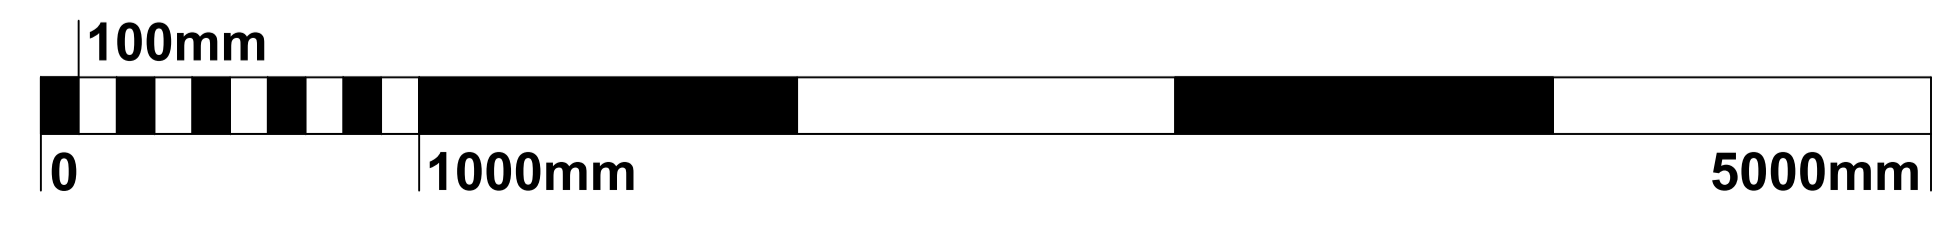

Rev. No.	Description	Rev. By	Date

THIS DRAWING SHOULD NOT BE SCALED. USE FIGURED DIMENSIONS ONLY. DIMENSIONS TO BE VERIFIED ON SITE PRIOR TO MANUFACTURE. IN CASE OF DOUBT OR DISCREPANCIES PLEASE REFER TO CONTRACT ADMINISTRATOR FOR INSTRUCTIONS.

EAST RIDING OF YORKSHIRE COUNCIL
East Riding of Yorkshire Council
County Hall, Beverley,
East Riding of Yorkshire HU17 9BA
Tel: 01482 395990 Fax: 01482 395063
www.eastriding.gov.uk

Director of Environment and Neighbourhood Services
NIGEL LEIGHTON

Project:
**58 FLEMINGATE BEVERLEY
HU17 0NU**

Drawing Title:
**LISTED BUILDING WORKS
WINDOW SCHEDULE**

Drawing Reference			
Property Code:	Drawn:	Date:	Scale:
	KM	16/11/2023	As Noted
Project No:	Drawing No:	Rev:	
55242	58FLMGT/001	B	
Drawing Status: PLANNING			