



SCALE OF METRES - 1:100

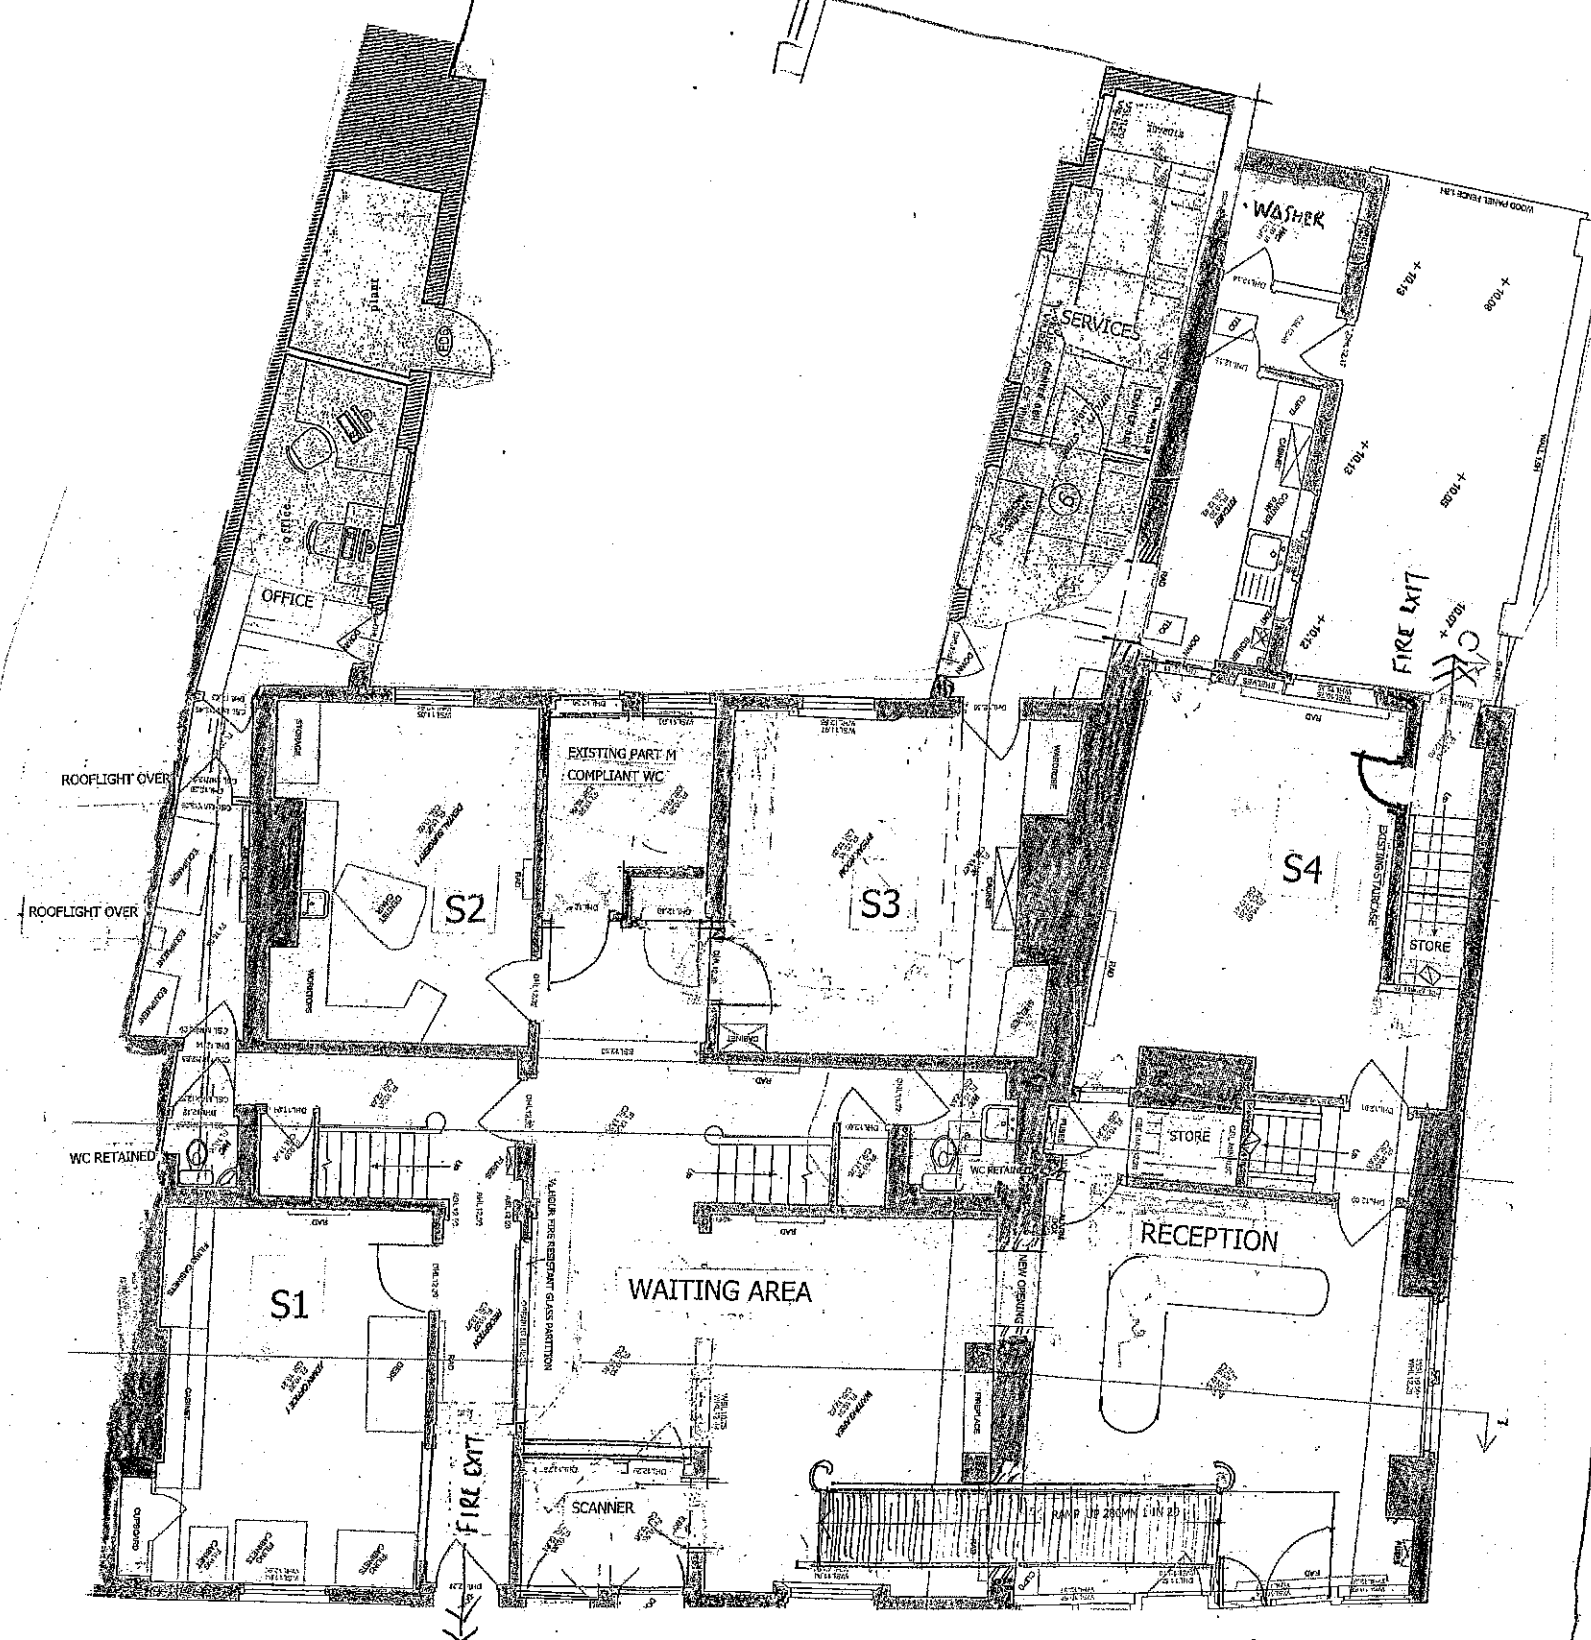


SCALE OF METRES - 1:100

 

MASTER PLAN

31 AUGUST '23

HIGHGATE

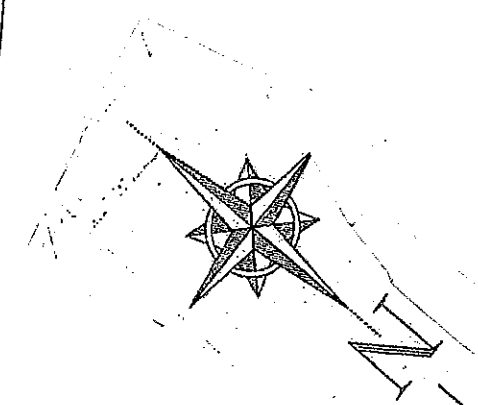

HIGHGATE DENTAL PRACTICE

AMALGAMATION OF 17 & 18 WEDNESDAY MARKET, BEVERLEY, HU17 0DJ
August 2023 Job No. 2589

MASTER PLAN
Drawing No.

MPI

GROUND FLOOR PLAN AS PROPOSED SCALE 1:100 @ A3

Jonathan S. Hobson R.I.B.A.
Ingleby and Hobson Architects RIBA

FIRST FLOOR, 28 LAIRGATE, BEVERLEY, EAST YORKSHIRE, HU17 8EP
Tel: 01482 866690 email: inghob@gmail.com

Note this drawing is Copyright & shall not be reproduced or made use of without the authority of Ingleby & Hobson Ltd Architects