




PROPOSED UPGRADE OF HIGHGATE DENTAL PRACTICE

17 WEDNESDAY MARKET, BEVERLEY, HU17 0DJ
April-2021 Job No. 2496 Drawing No. E1

Jonathan S. Hobson R.I.B.A.
Ingleby and Hobson Architects RIBA
FIRST FLOOR, 28 LAIRGATE, BEVERLEY, EAST YORKSHIRE, HU17 8EP
Tel: 01482 868690 email: incho@qmail.com

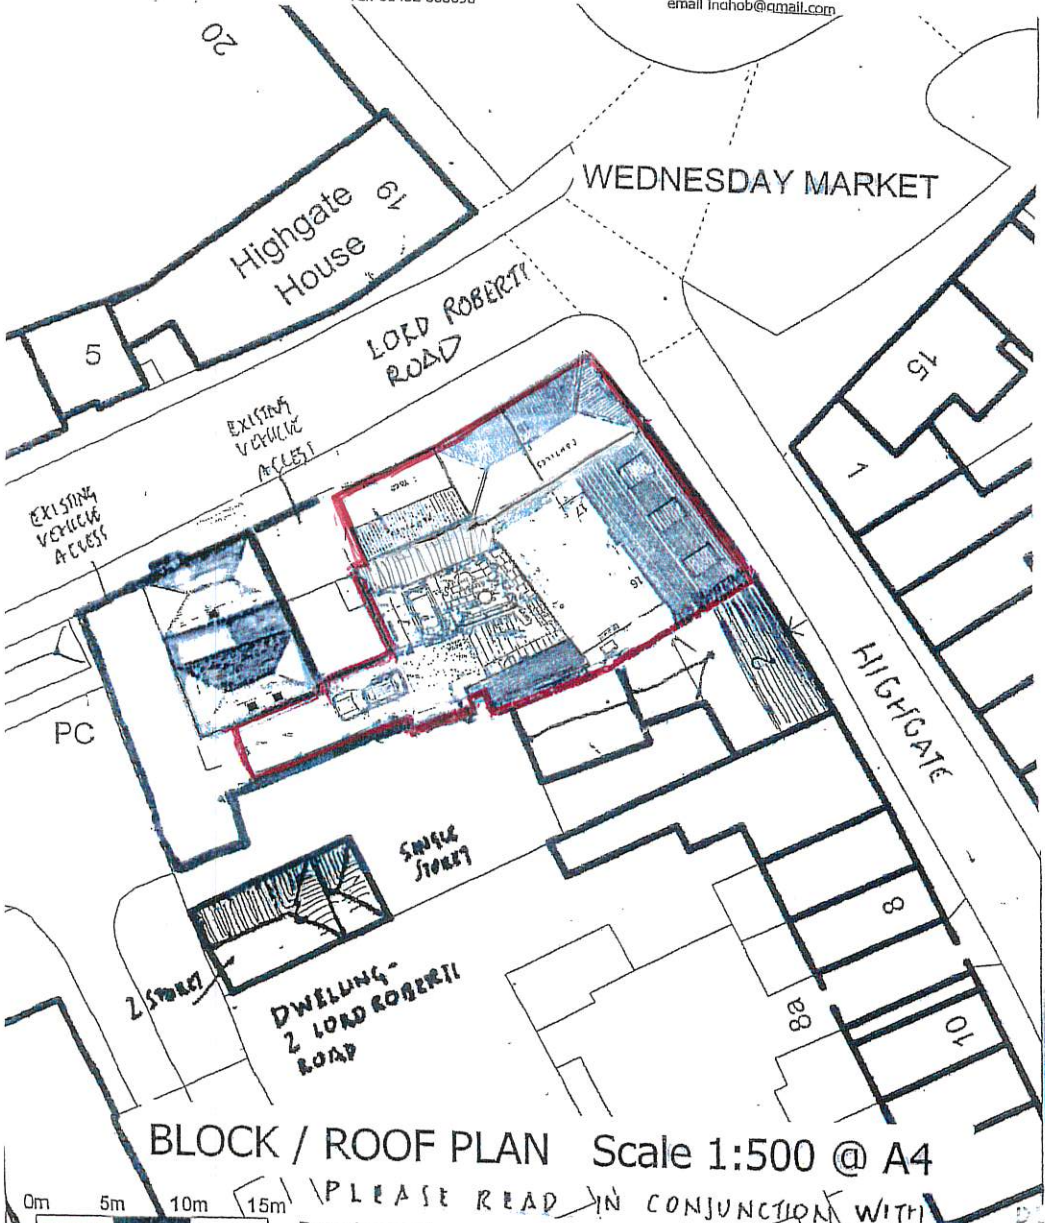

BLOCK / ROOF PLAN Scale 1:500 @ A4

PLEASE READ IN CONJUNCTION WITH
Based on ordance survey maps reproduced under licence: Ingleby & Hobson Architects
Licence No. 100006295



LOCATION PLAN Scale 1:1250