




Jonathan S. Hobson R.T.S.A.
 Ingleby and Hobson Architects RIBA
 FIRST FLOOR, 28 LAURGATE, BEVERLEY, EAST YORKSHIRE, HU17 8EP
 Tel: 01482 866690 email: jphob@icloud.com

Note this drawing is Copyright & shall not be reproduced or made use of without the authority of Ingleby & Hobson Ltd Architects

SCALE OF METRES - 1:50

 

Note this drawing is Copyright & shall not be reproduced or made use of without the authority of Ingleby & Hobson Ltd Architects

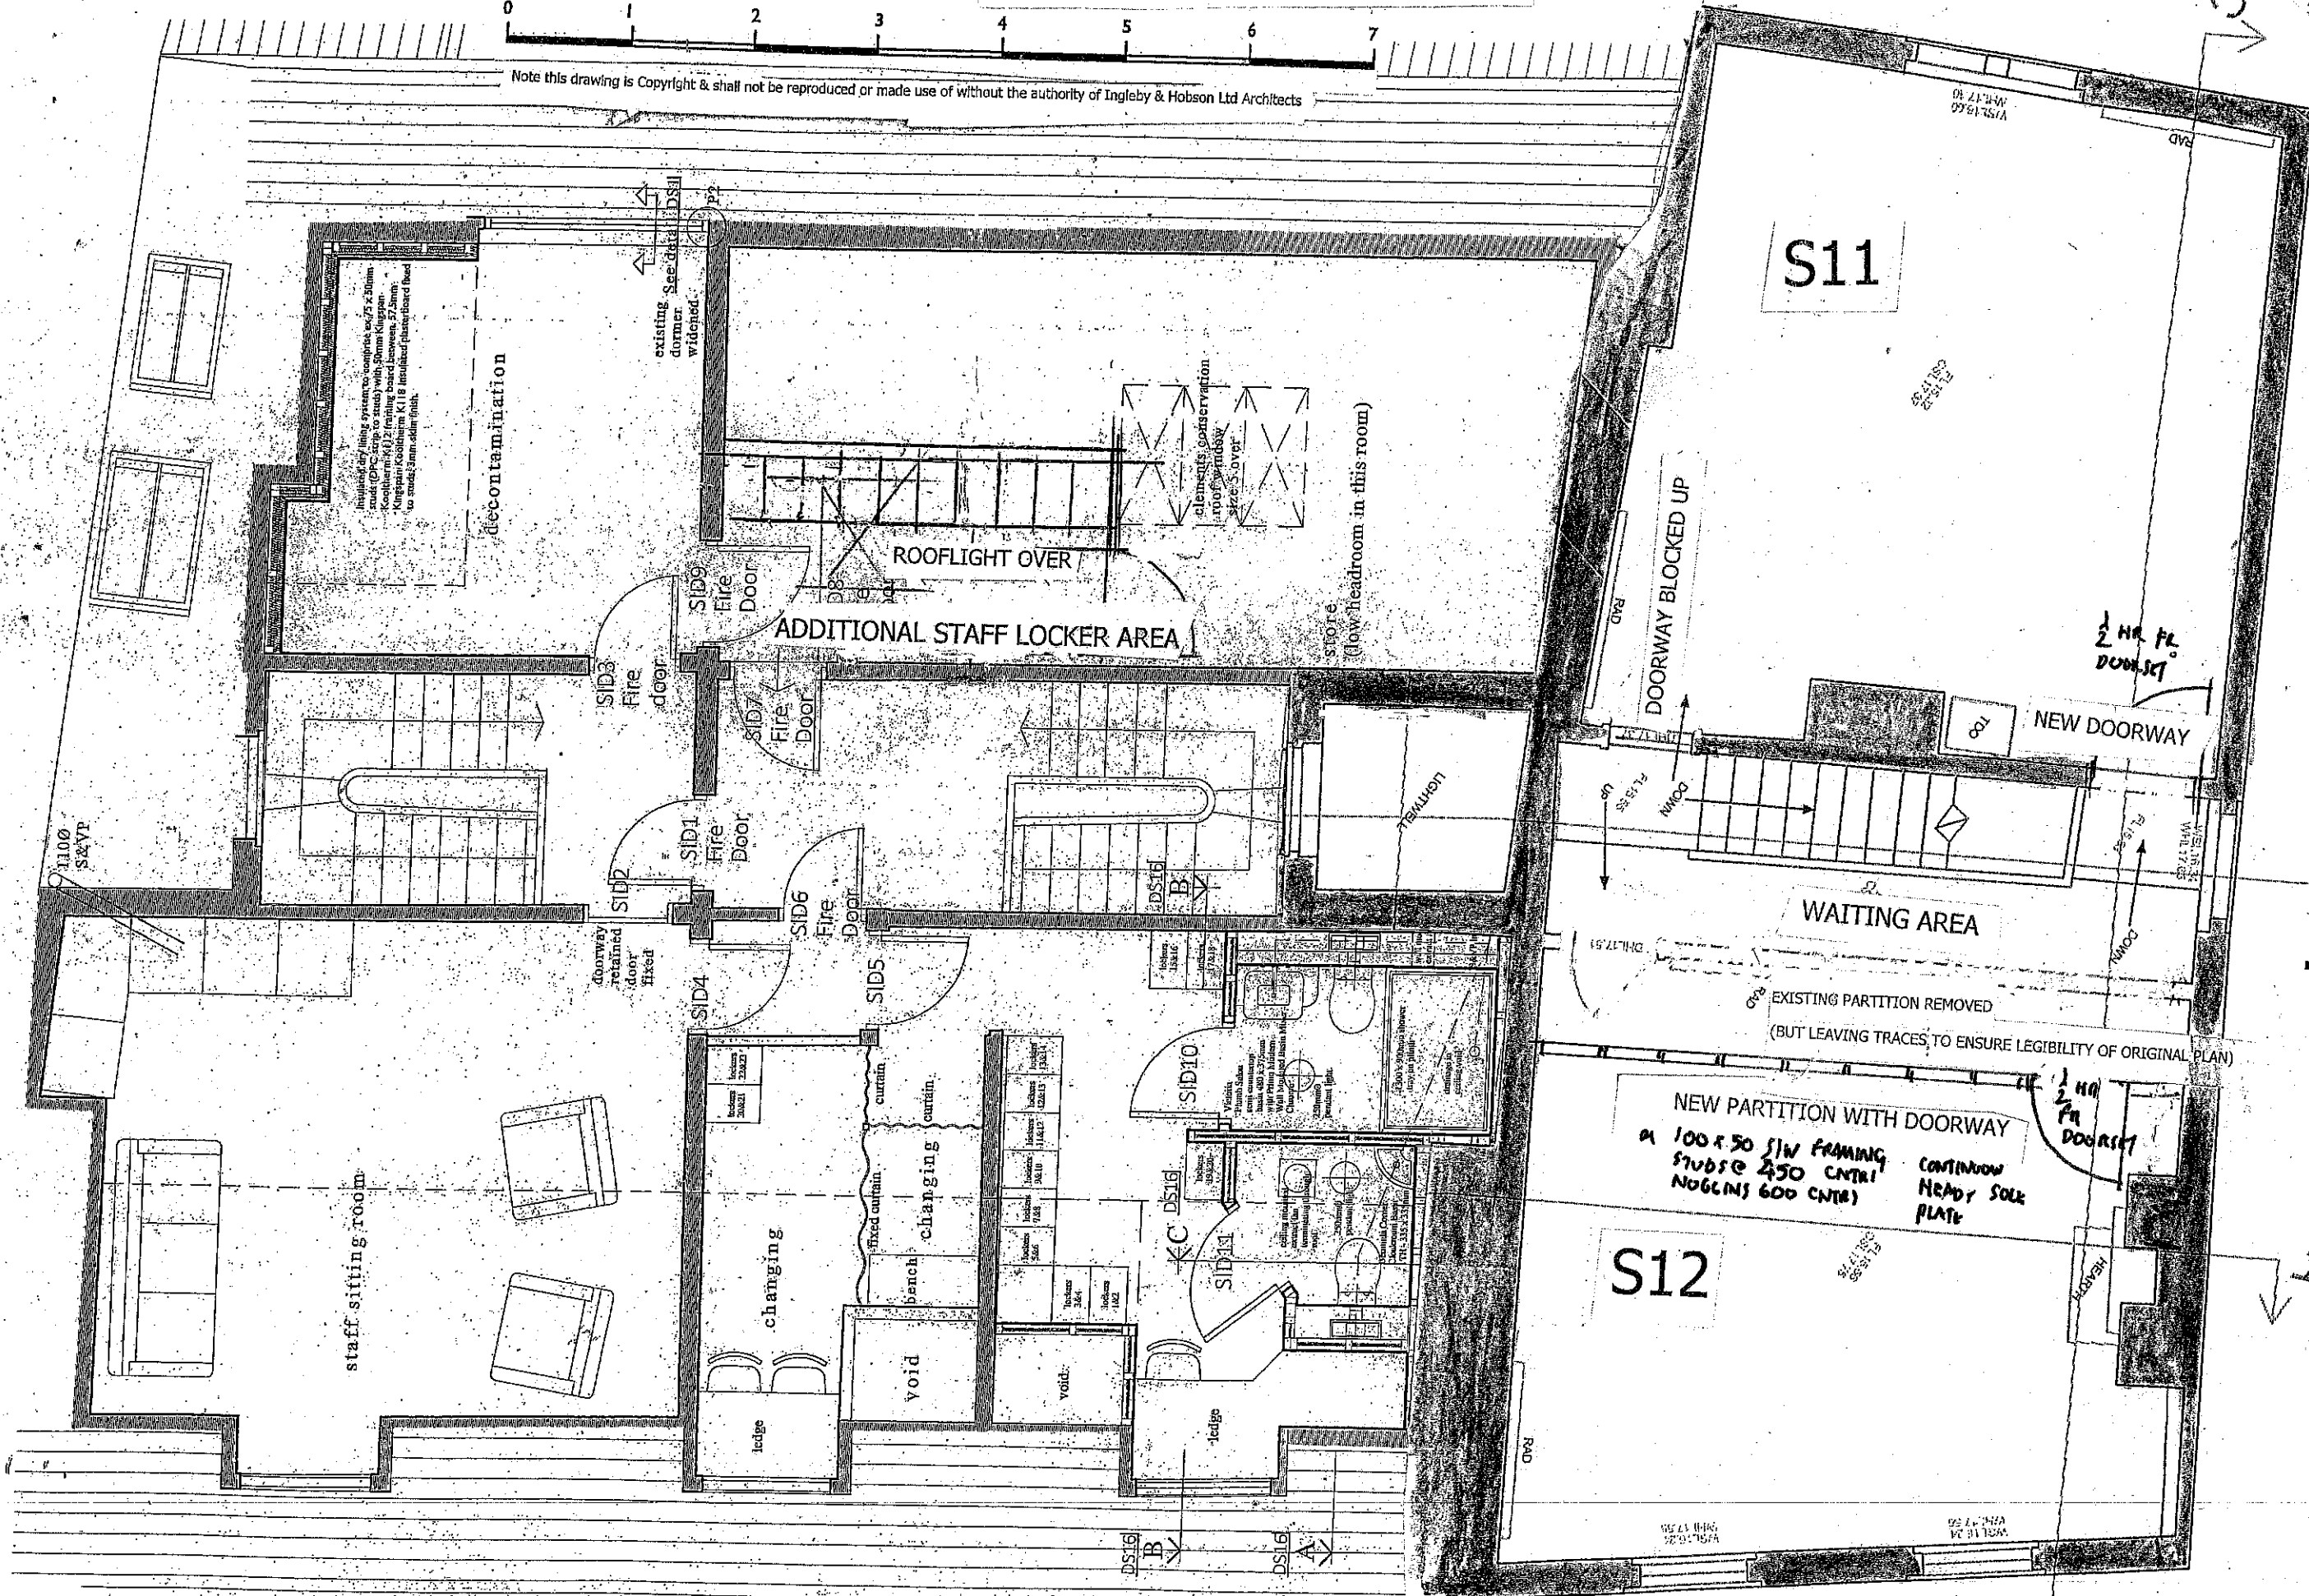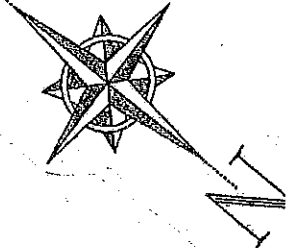

MASTER PLAN

31 AUG '23
 MP5

SECOND FLOOR PLAN AS PROPOSED SCALE 1:50 @ A3