


HIGHGATE DENTAL PRACTICE

AMALGAMATION OF 17 & 18 WEDNESDAY MARKET, BEVERLEY, HU17 0DJ
August 2023 Job No. 2589 MASTER PLAN Drawing No.


Jonathan S. Hobson R.I.B.A.
Ingleby and Hobson Architects RIBA

FIRST FLOOR, 28 LAIRGATE, BEVERLEY, EAST YORKSHIRE, HU17 8EP
Tel: 01482 868690 email: inghob@gmail.com

Note this drawing is Copyright & shall not be reproduced or made use of without the authority of Ingleby & Hobson Ltd Architects

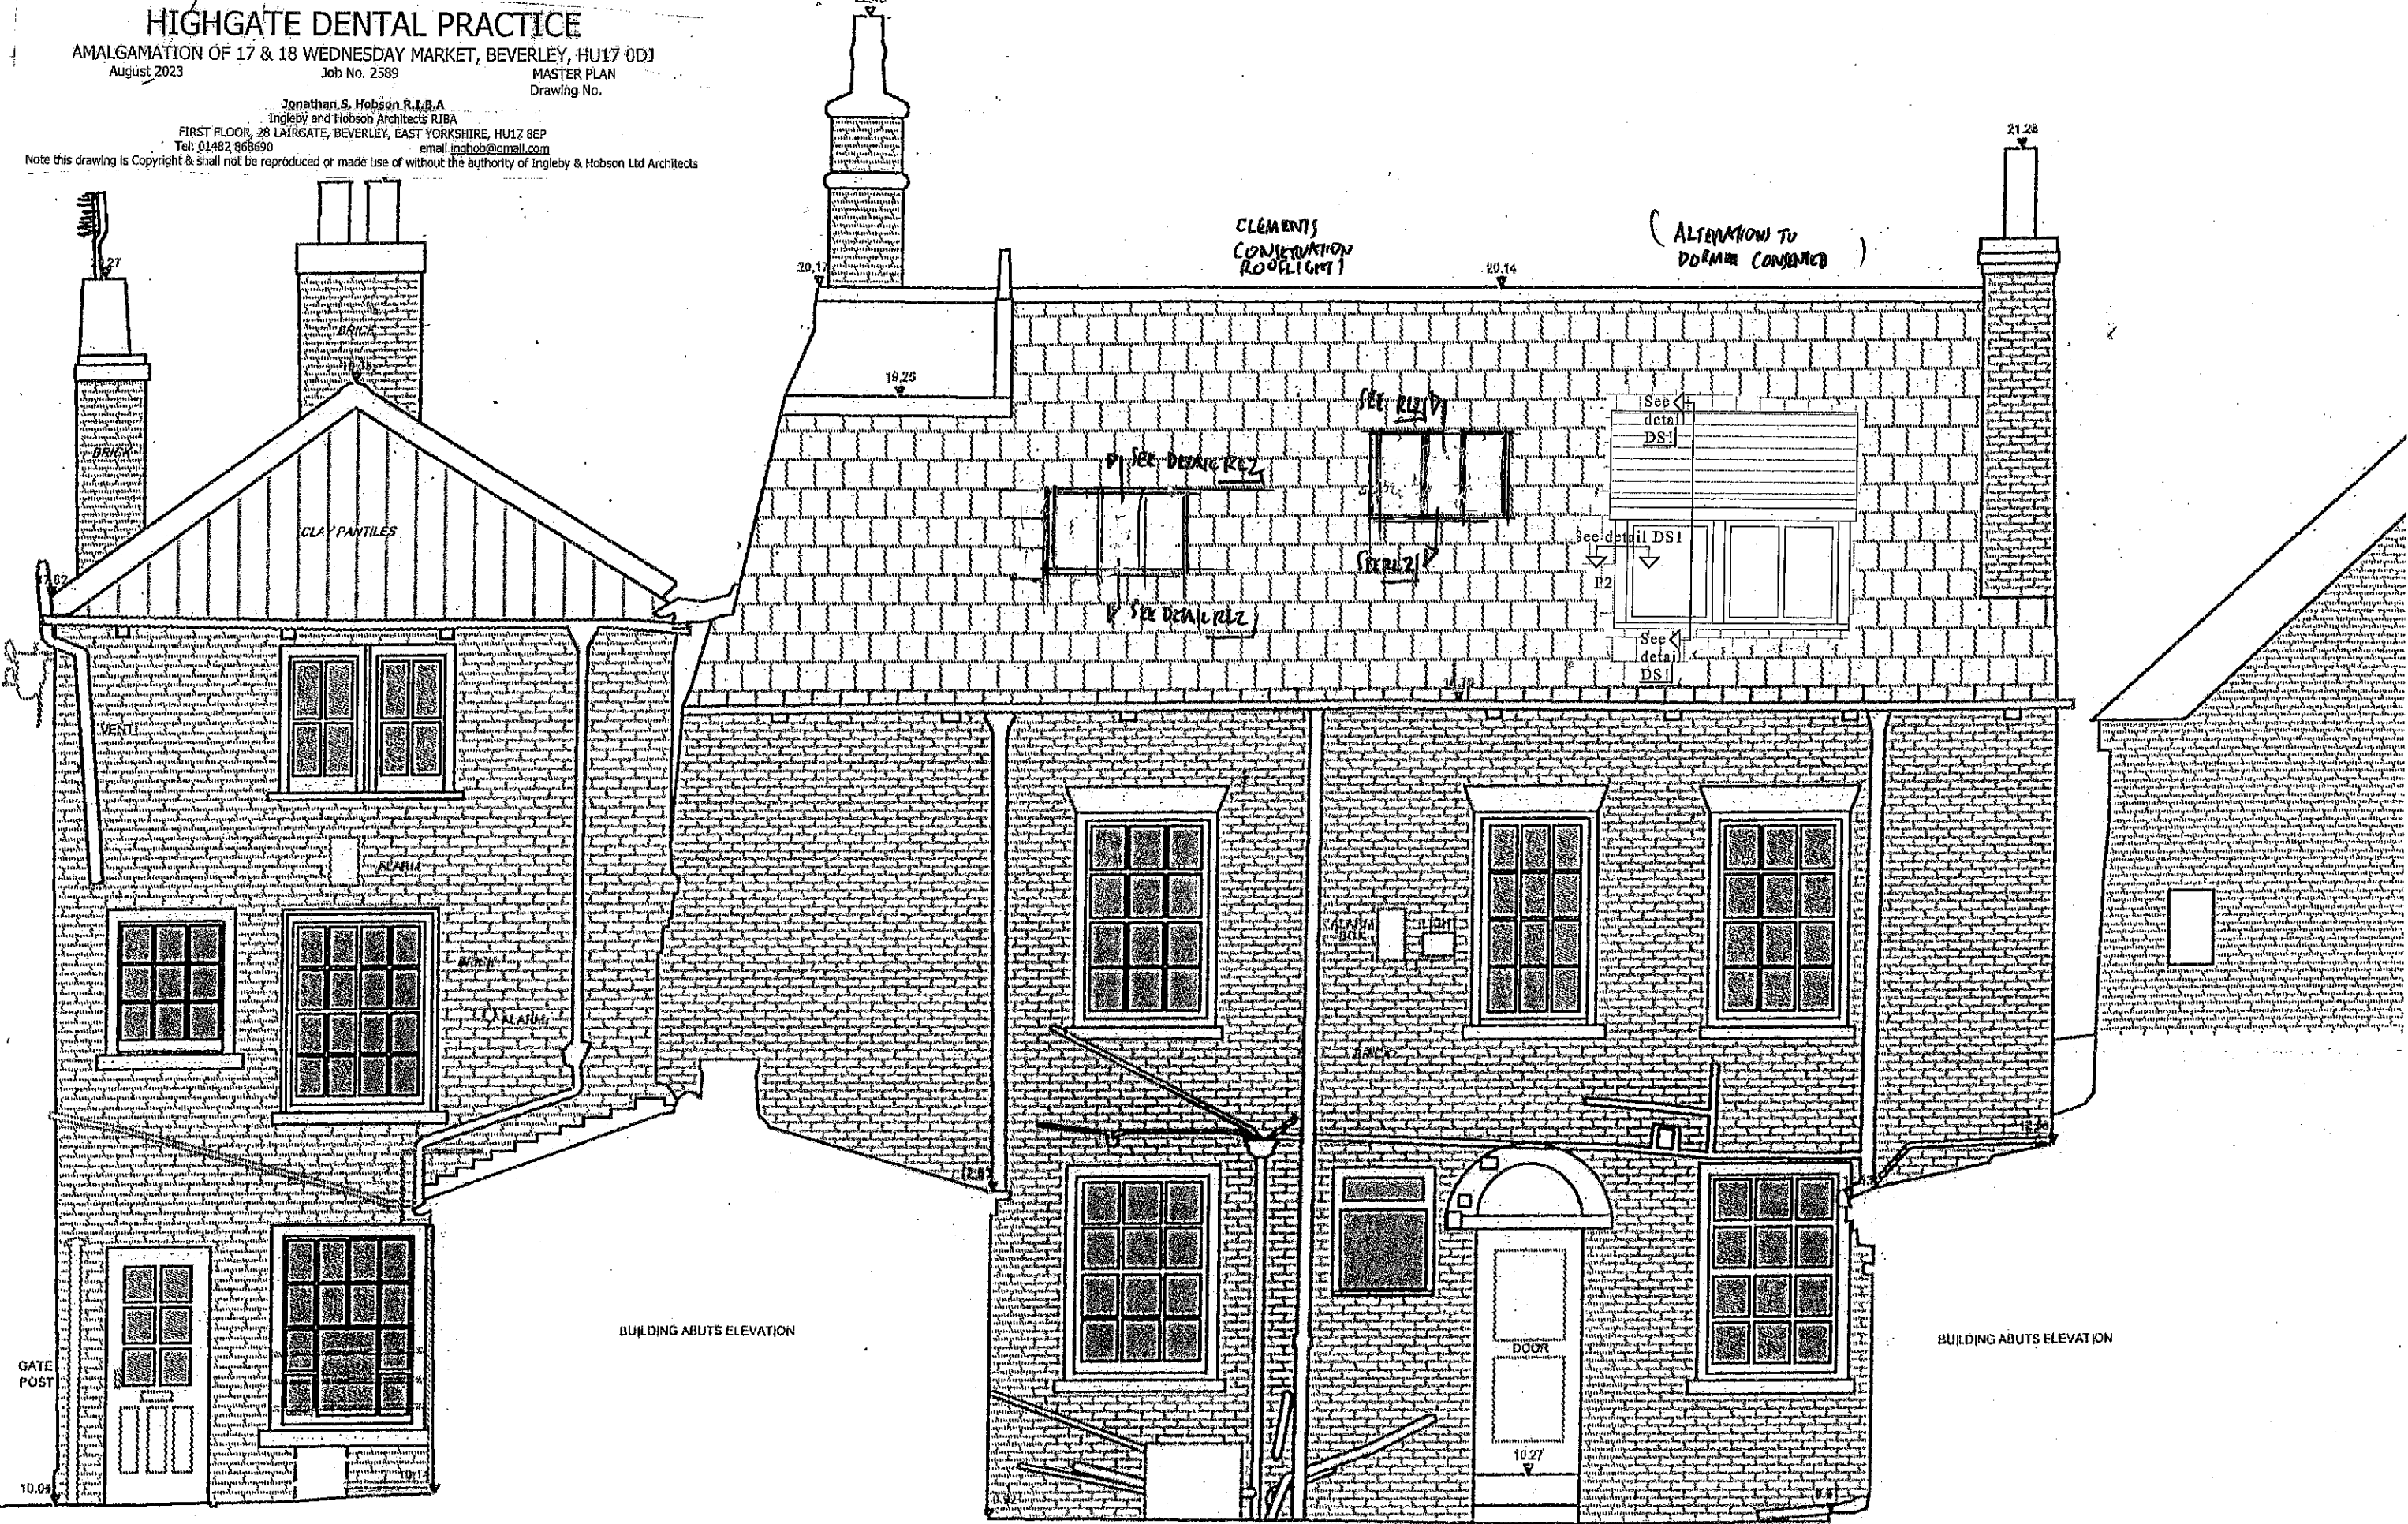

SOUTH WEST ELEVATION AS PROPOSED
SCALE 1:50 @ A3

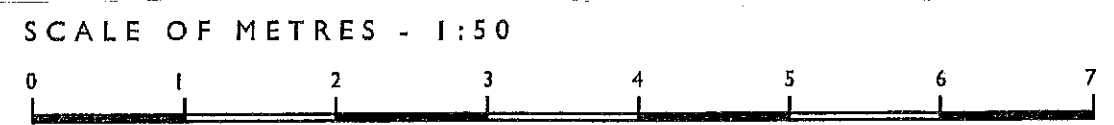

MP8