


Jonathan S. Hobson R.I.B.A.
 Ingleby and Hobson Architects RIBA
 FIRST FLOOR, 28 LAIRGATE, BEVERLEY, EAST YORKSHIRE, HU17 8EP
 Tel: 01482 869690 email: jnh@ihc.co.uk
 Note this drawing is Copyright & shall not be reproduced or made use of without the authority of Ingleby & Hobson Ltd Architects


FIRST FLOOR PLAN AS PROPOSED SCALE 1:50 @ A3

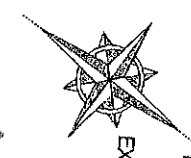

SCALE OF METRES - 1:50

MASTER PLAN

23rd AUG 23

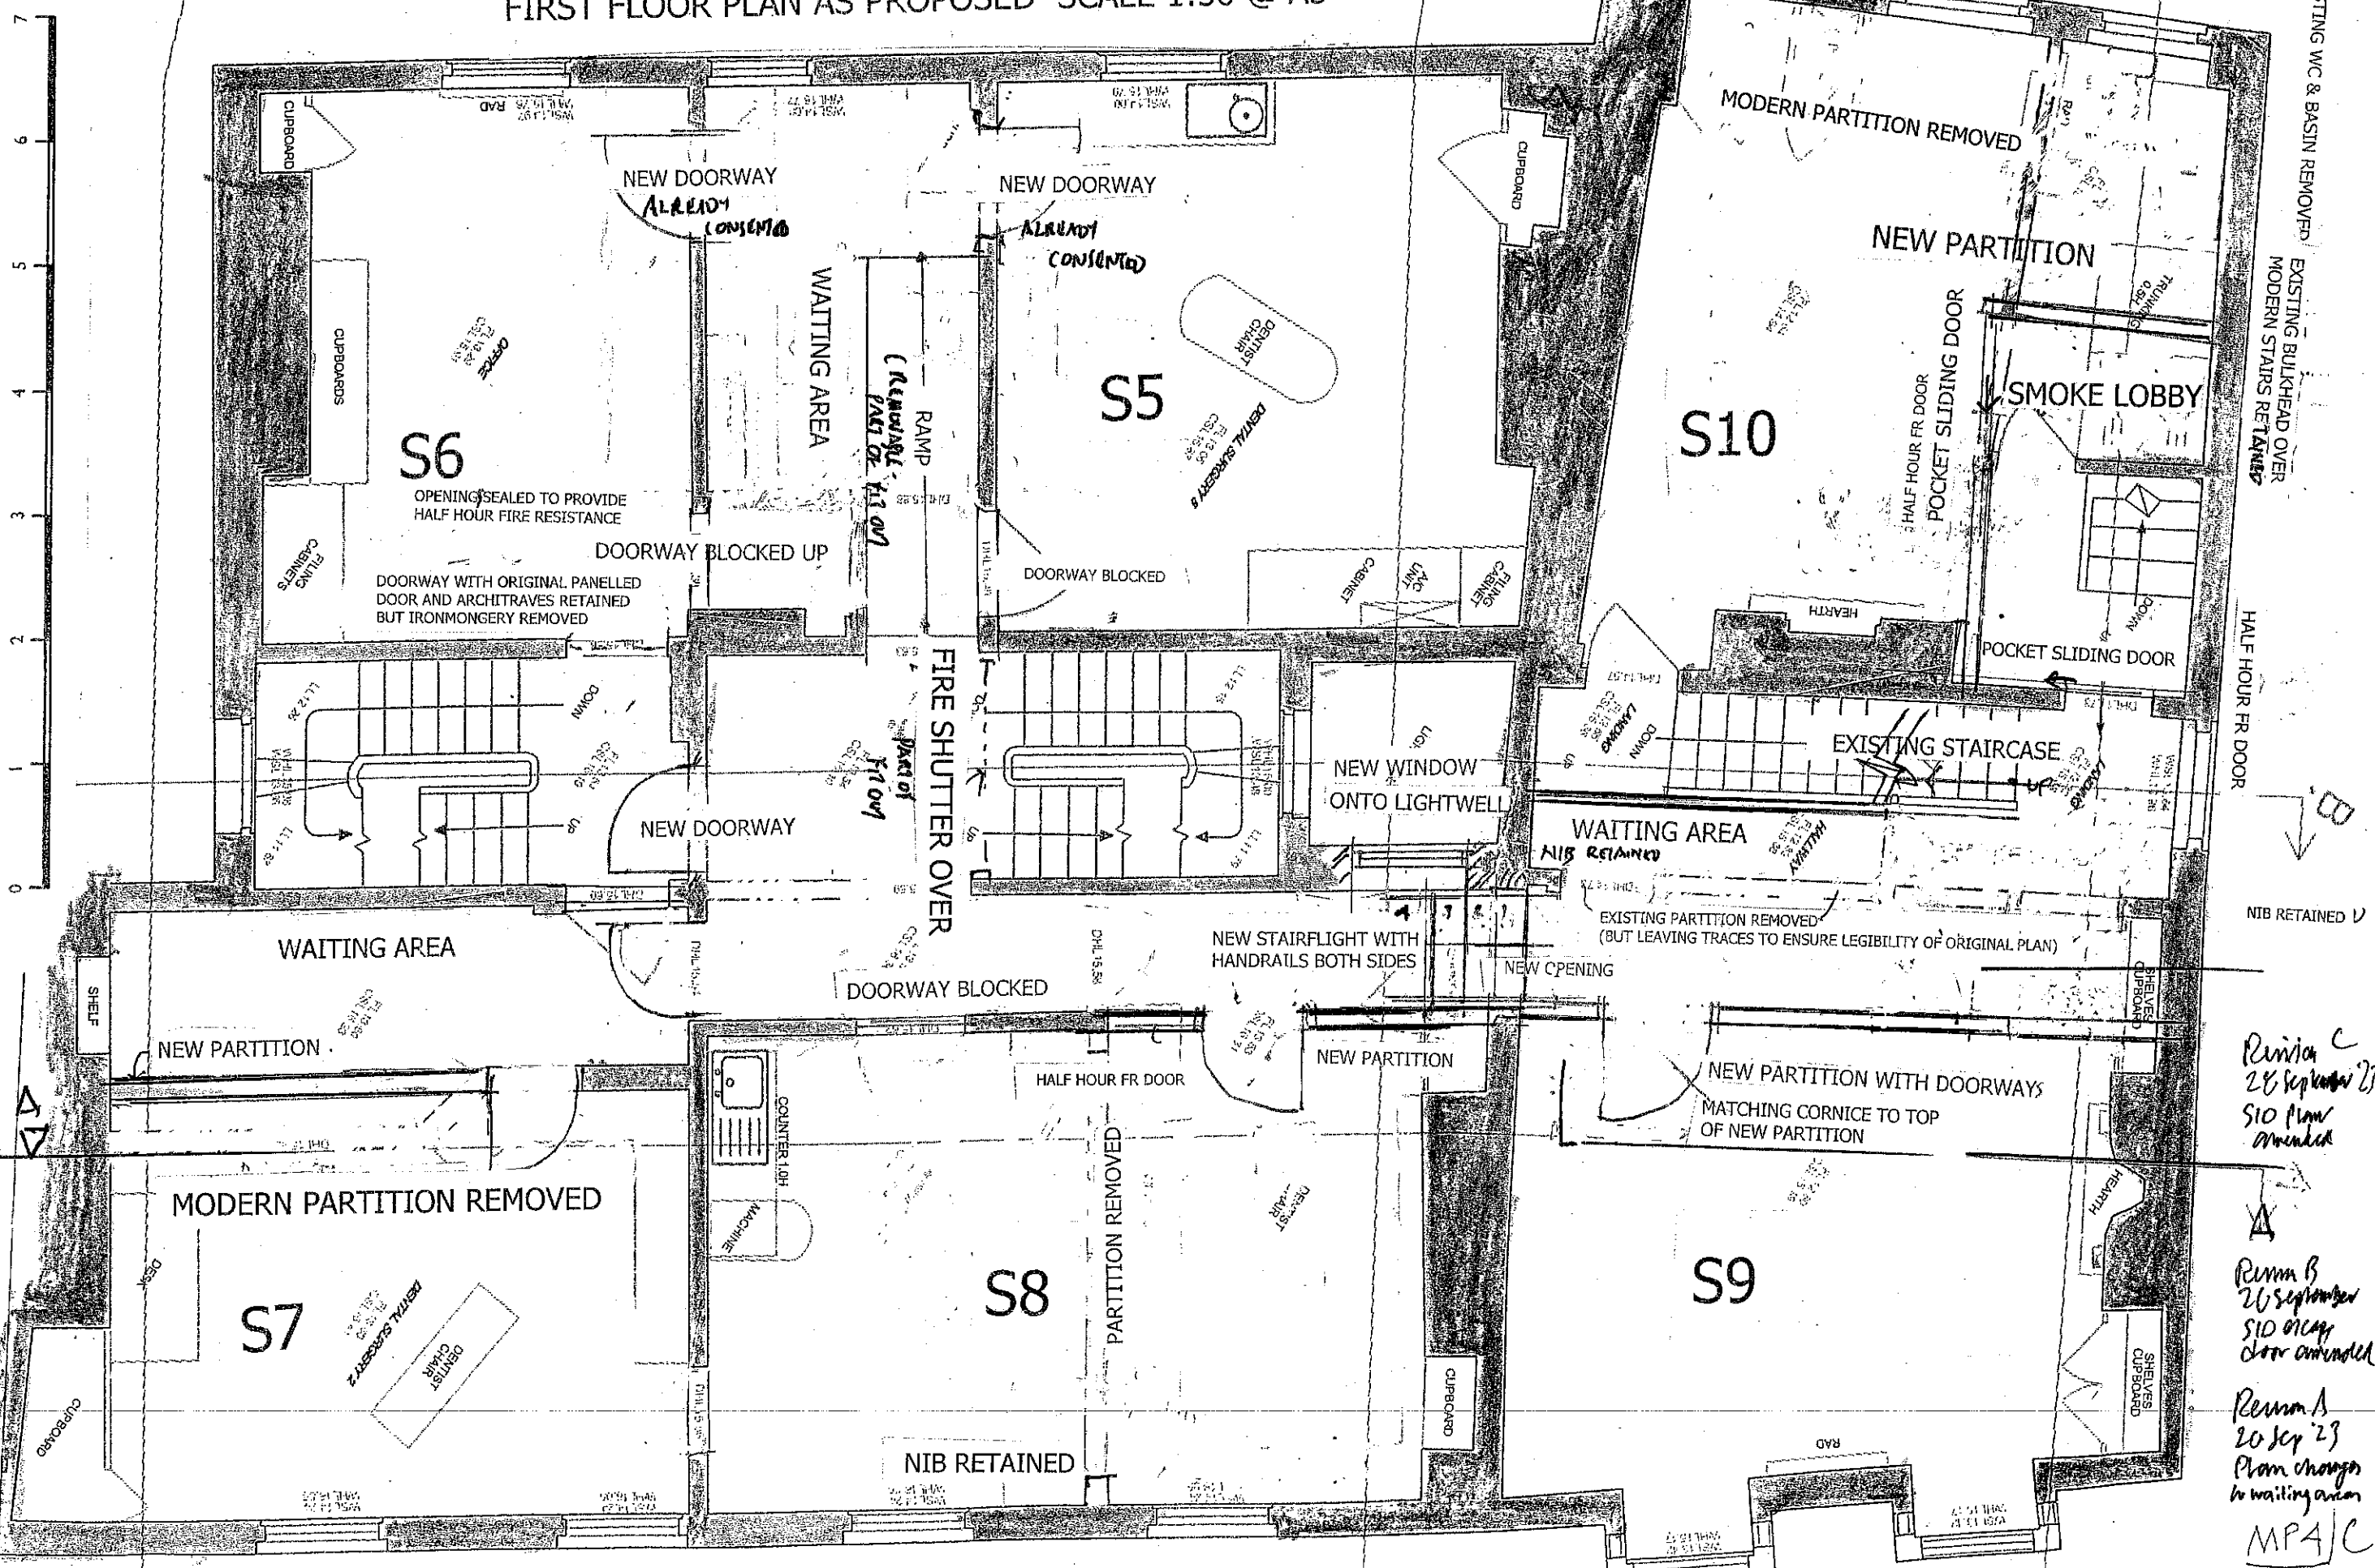

Revision C
 26 September 23
 S10 plan amended

Revision B
 26 September
 S10 opening door amended

Revision A
 20 Sep 23
 Plan changes to waiting areas

MPA/C