


HIGHGATE DENTAL PRACTICE
 AMALGAMATION OF 17 & 18 WEDNESDAY MARKET, BEVERLEY, HU17 0DJ
 August 2023 Job No. 2589 MASTER PLAN Drawing No. MP3

Jonathan S. Hobson R.I.B.A.
 Ingleby and Hobson Architects RIBA
 FIRST FLOOR, 28 LAIRGATE, BEVERLEY, EAST YORKSHIRE, HU17 8EP
 Tel: 01482 968690 email: jnhob@gtall.com


Note this drawing is Copyright & shall not be reproduced or made use of without the authority of Ingleby & Hobson Ltd Architects

GROUND FLOOR PLAN AS PROPOSED SCALE 1:50 @ A3

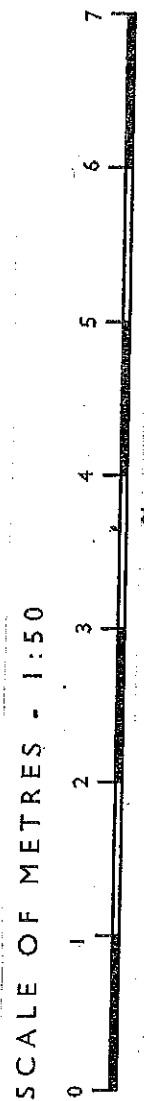

MASTER PLAN

31. AUG '23

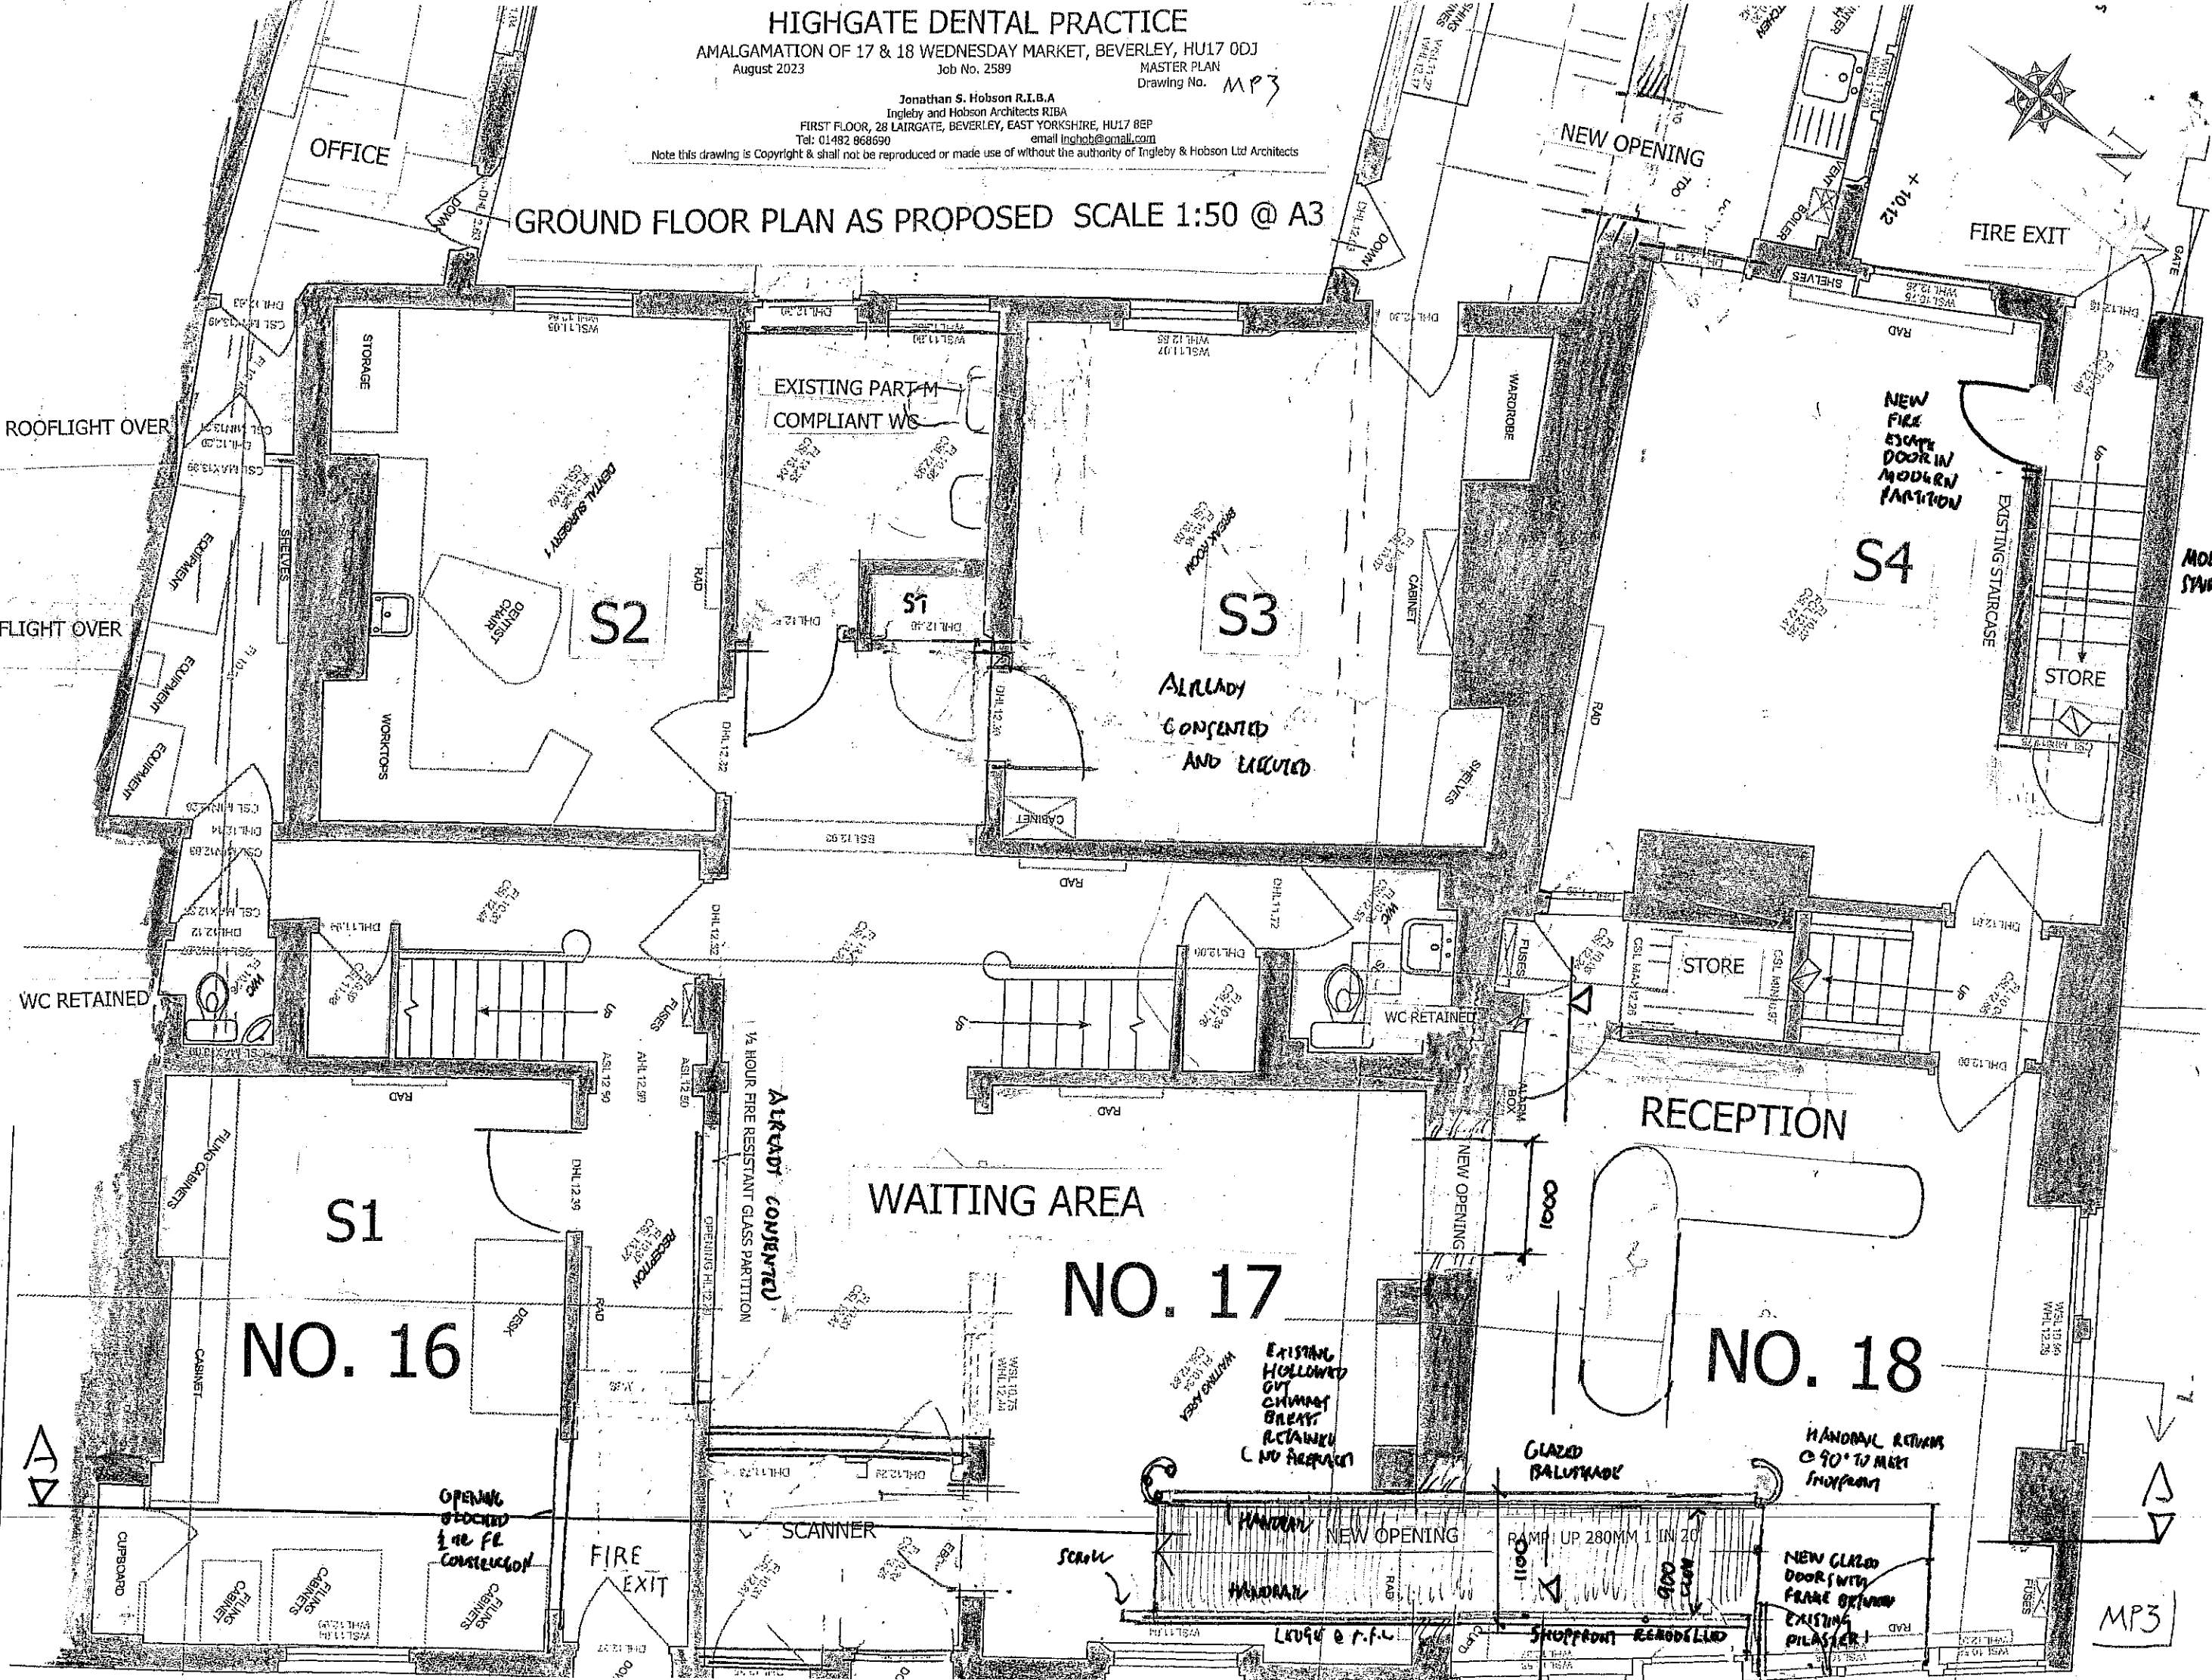

MP3