



FRONT ELEVATION (1:100)

SIDE ELEVATION (1:100)

 

Notes:
ALL DIMENSIONS TO BE CHECKED ON SITE BY THE GENERAL CONTRACTOR BEFORE ANY WORK IS PUT IN HAND.

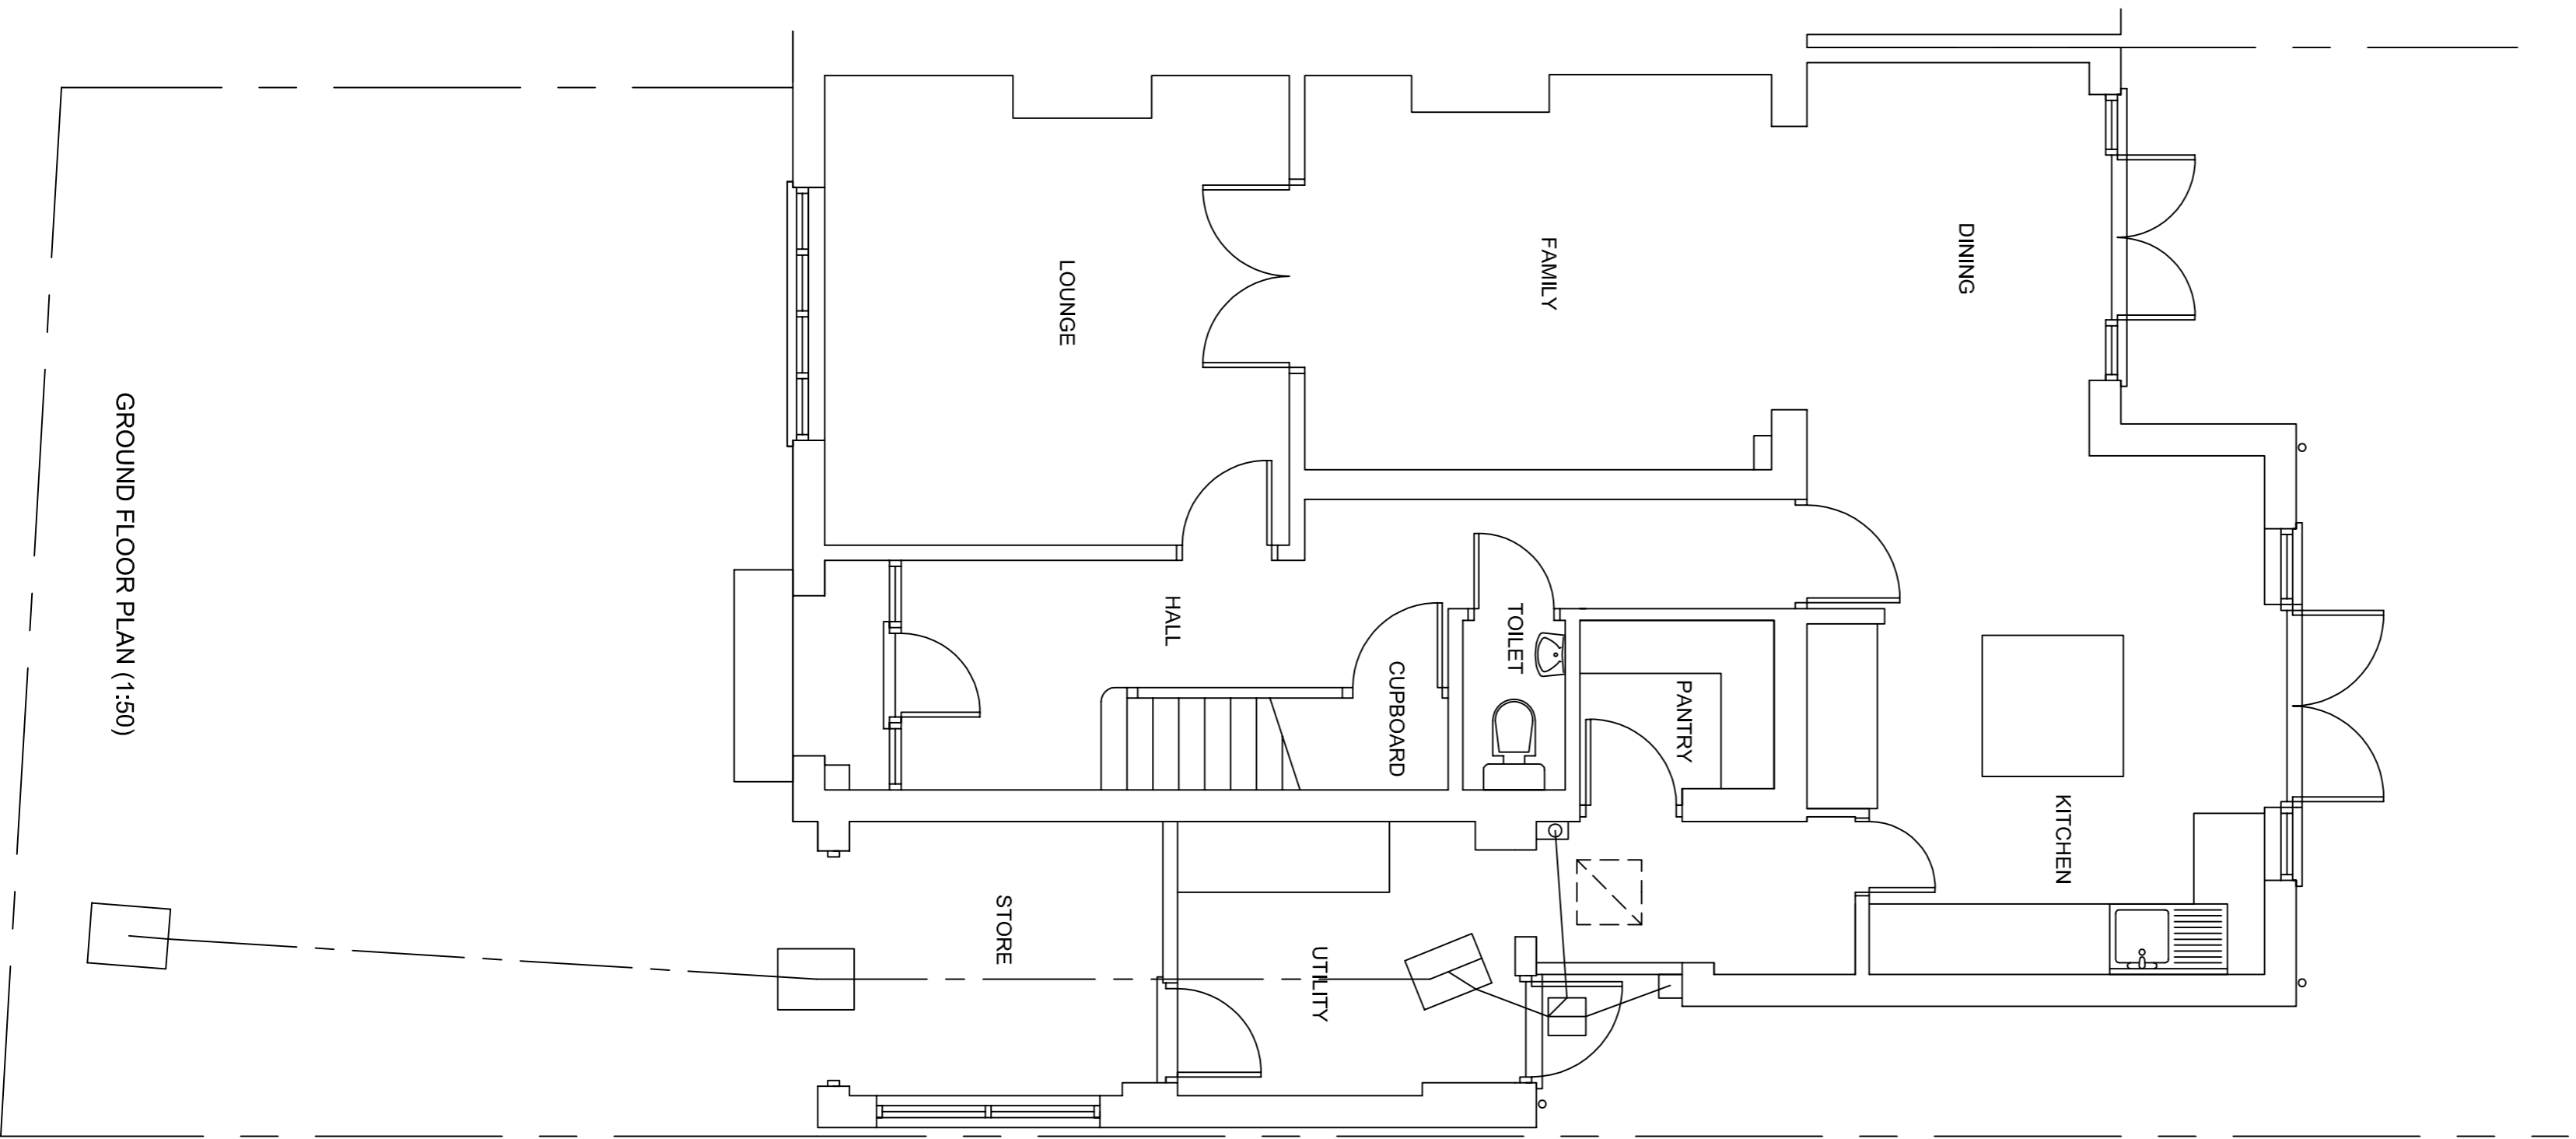

GROUND FLOOR PLAN (1:50)

<p>Bridletree Limited 36 The Maltings Station Road Stonyead Abbots Herts SG12 8HG Tel: 01920 877557 Mob: 07813 711082 Email: jay@bridletree.co.uk</p>	
<p>EXISTING PLANS & ELEVATIONS AT 27 THE DRIVE BENGEO SG14 3DE</p>	
Dwg No. D231004/1	Date: OCTOBER 2023
Scales: 1:50 1:100 at A1	