



All proposed materials to match existing

All proposed materials to match existing

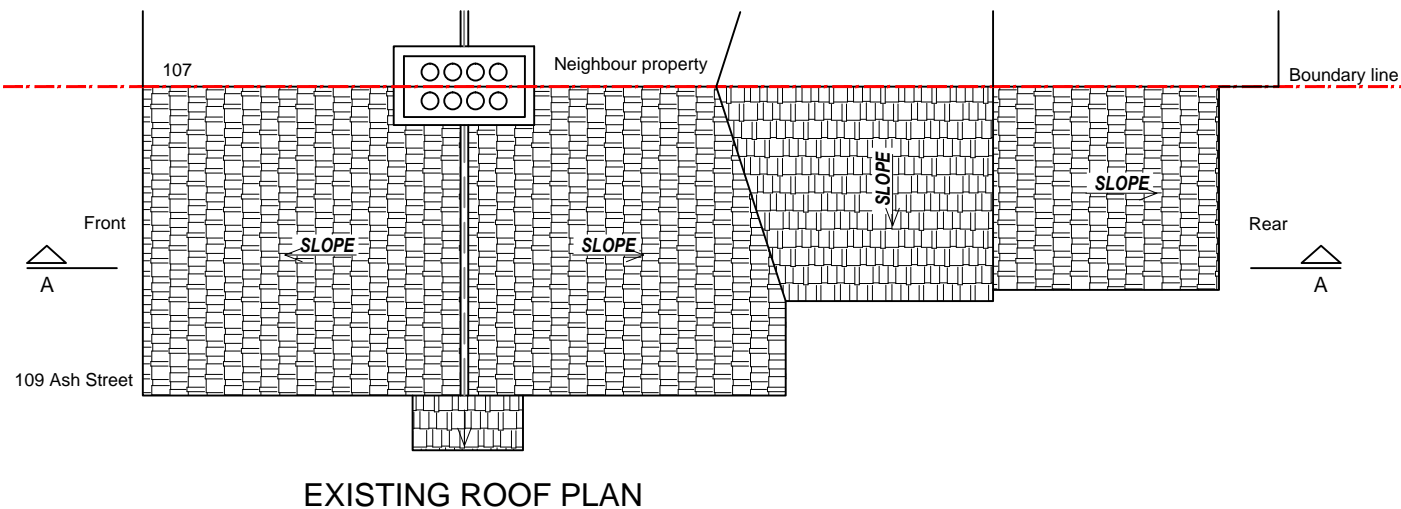


EXISTING ROOF PLAN

EXISTING SITE PLAN

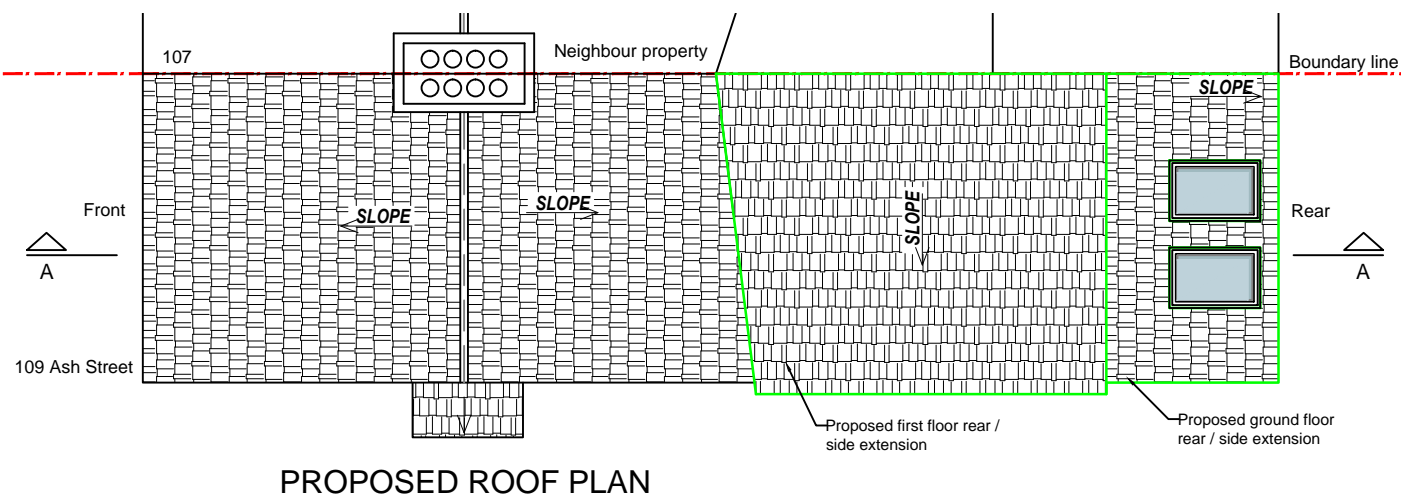

PROPOSED ROOF PLAN

PROPOSED SITE PLAN

 

- Planning drawings

Copyright all rights reserved. The contents of this drawing can not be copied without written permission of the DRAWNHOUSE LTD



DrawnHouse LTD

Agent
E. mail: office@drawnhouse.co.uk
Mob: +447999329377

Key:
 — - existing
 — - proposed

Project name:
109 Ash Street, Ash,
Aldershot, GU12 6LJ

Title: EXISTING AND PROPOSED
SITE PLANS

Project number: 8798
 Drawn: AN
 Revision:

Scale: A3 - 1:100
 Drawing No: 09
 Date: November 2023