




EXISTING ROOF PLAN

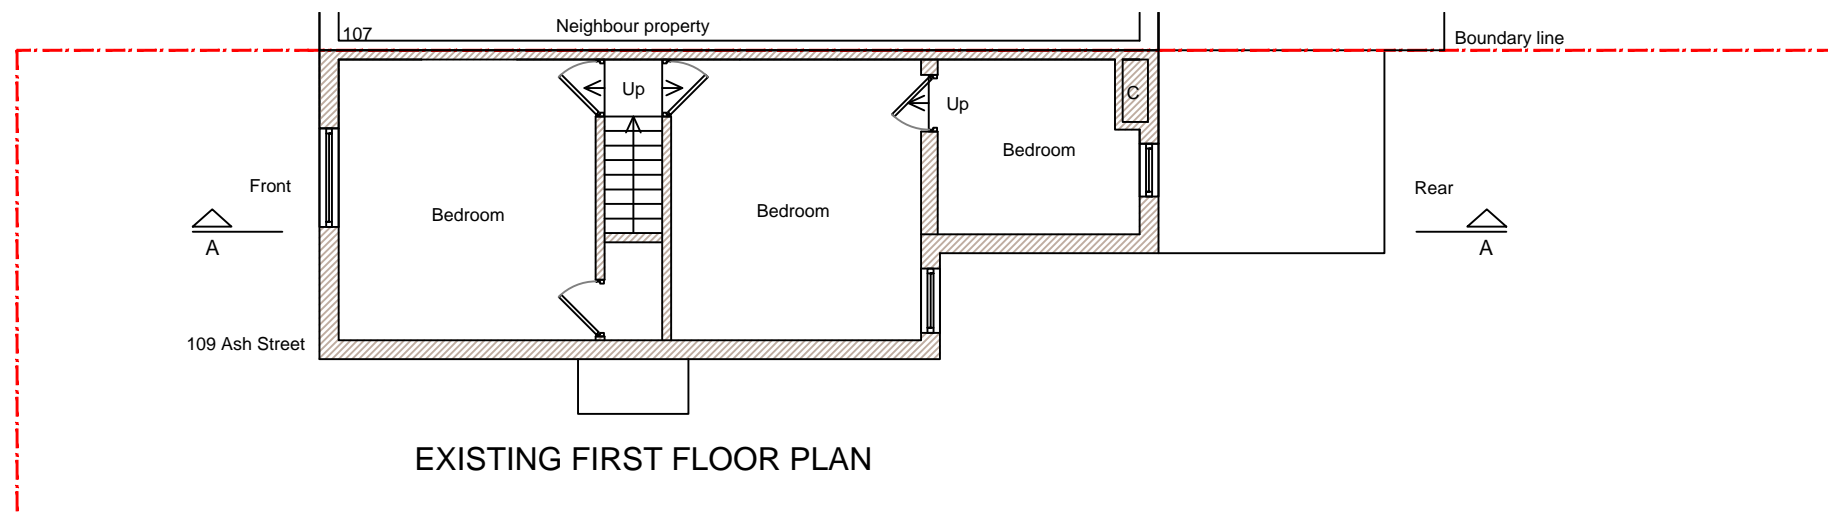

EXISTING FIRST FLOOR PLAN

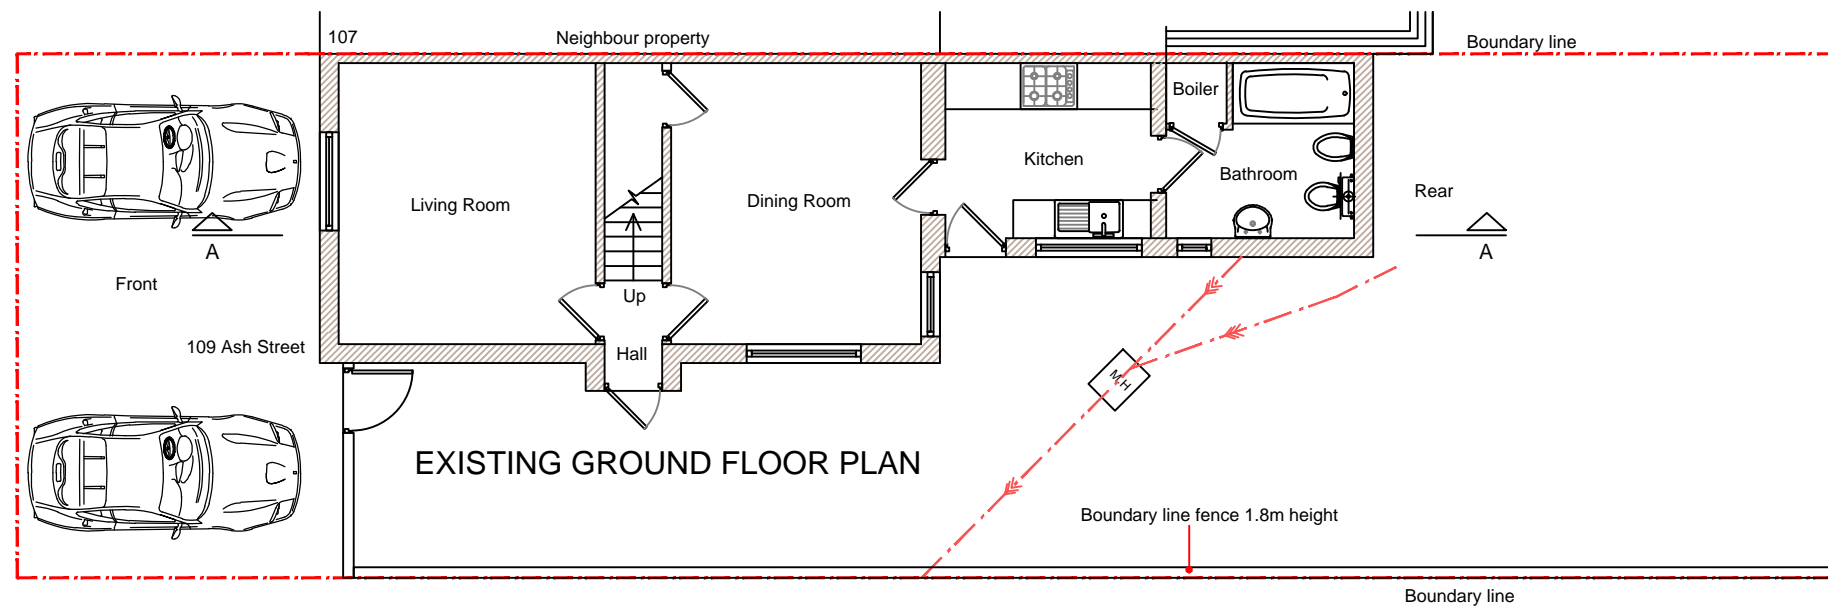

EXISTING GROUND FLOOR PLAN

 

- Planning drawings

Copyright all rights reserved.  
The contents of this drawing can  
not be copied without written  
permission of the  
**DRAWNHOUSE LTD**



**DrawnHouse LTD**

Agent  
E. mail: [office@drawnhouse.co.uk](mailto:office@drawnhouse.co.uk)  
Mob: **+447999329377**

Key:  
— - existing  
— - proposed

Project name:  
109 Ash Street, Ash,  
Aldershot, GU12 6LJ

Title: **EXISTING PLANS**

Project number: **8798**

Drawn: **AN**

Revision:

Scale: **A3 - 1:100**

Drawing No: **01**

Date: **November 2023**