


All proposed materials to match existing

All proposed materials to match existing

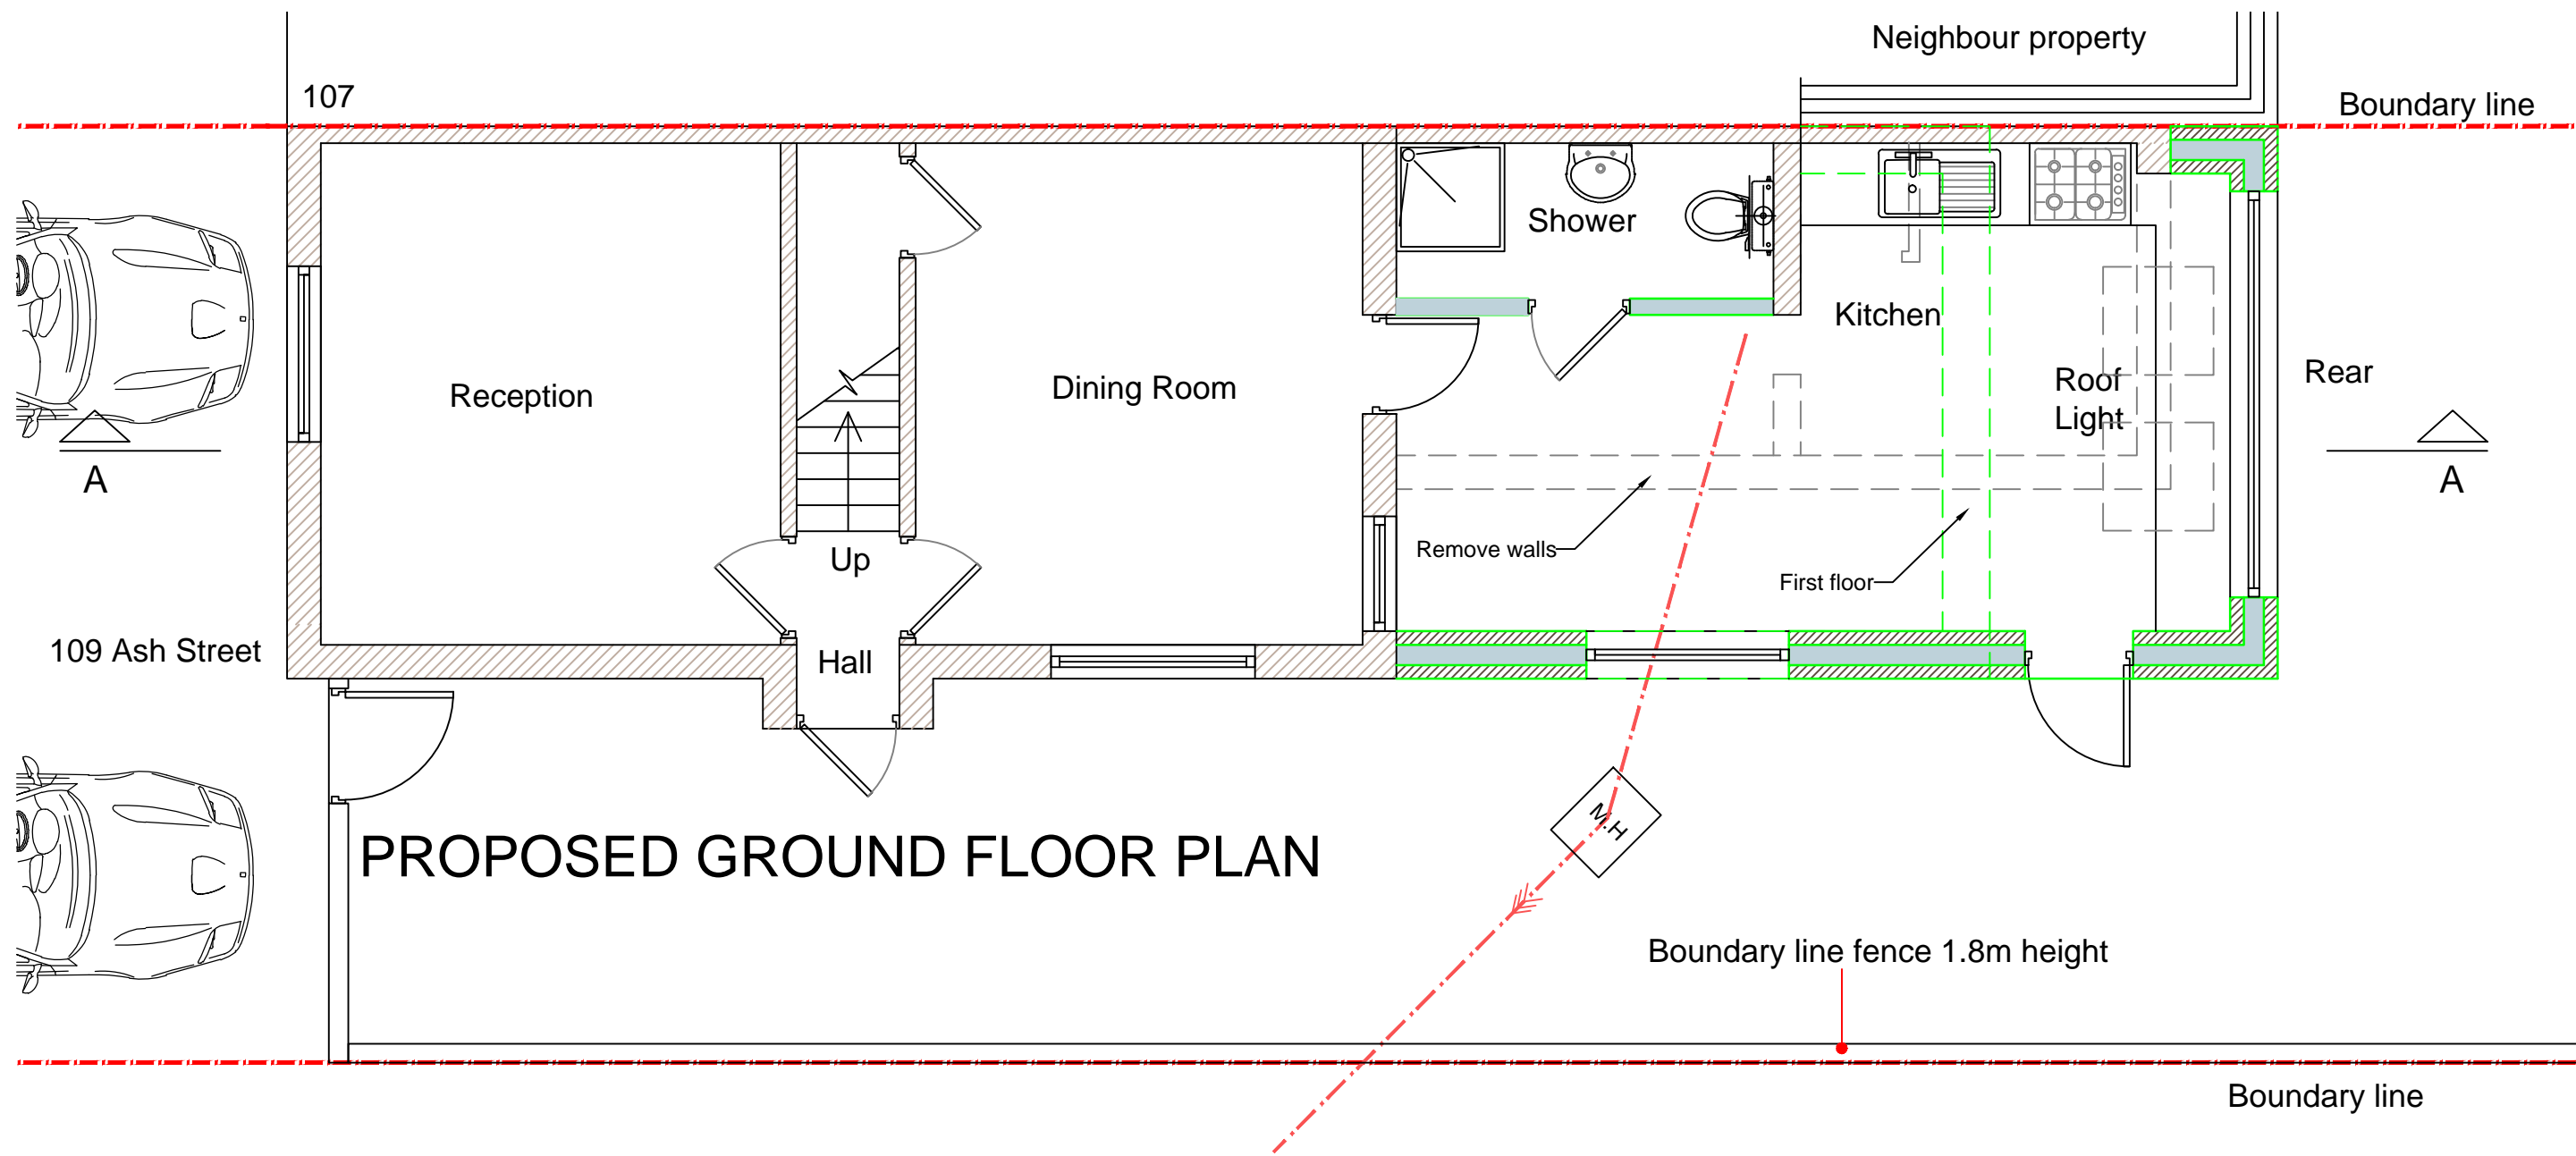

PROPOSED GROUND FLOOR PLAN



- Planning drawings

Copyright all rights reserved. The contents of this drawing can not be copied without written permission of the DRAWNHOUSE LTD



DrawnHouse LTD
 Agent
 E. mail: office@drawnhouse.co.uk
 Mob: +447999329377

Key:
 - existing
 - proposed

Project name:
 109 Ash Street, Ash,
 Aldershot, GU12 6LJ
 Title: PROPOSED GROUND FLOOR PLAN

Project number:
 8798
 Drawn:
 AN
 Revision:

Scale:
 A3 - 1:50
 Drawing No:
 04
 Date:
 November 2023