


All proposed materials to match existing

All proposed materials to match existing

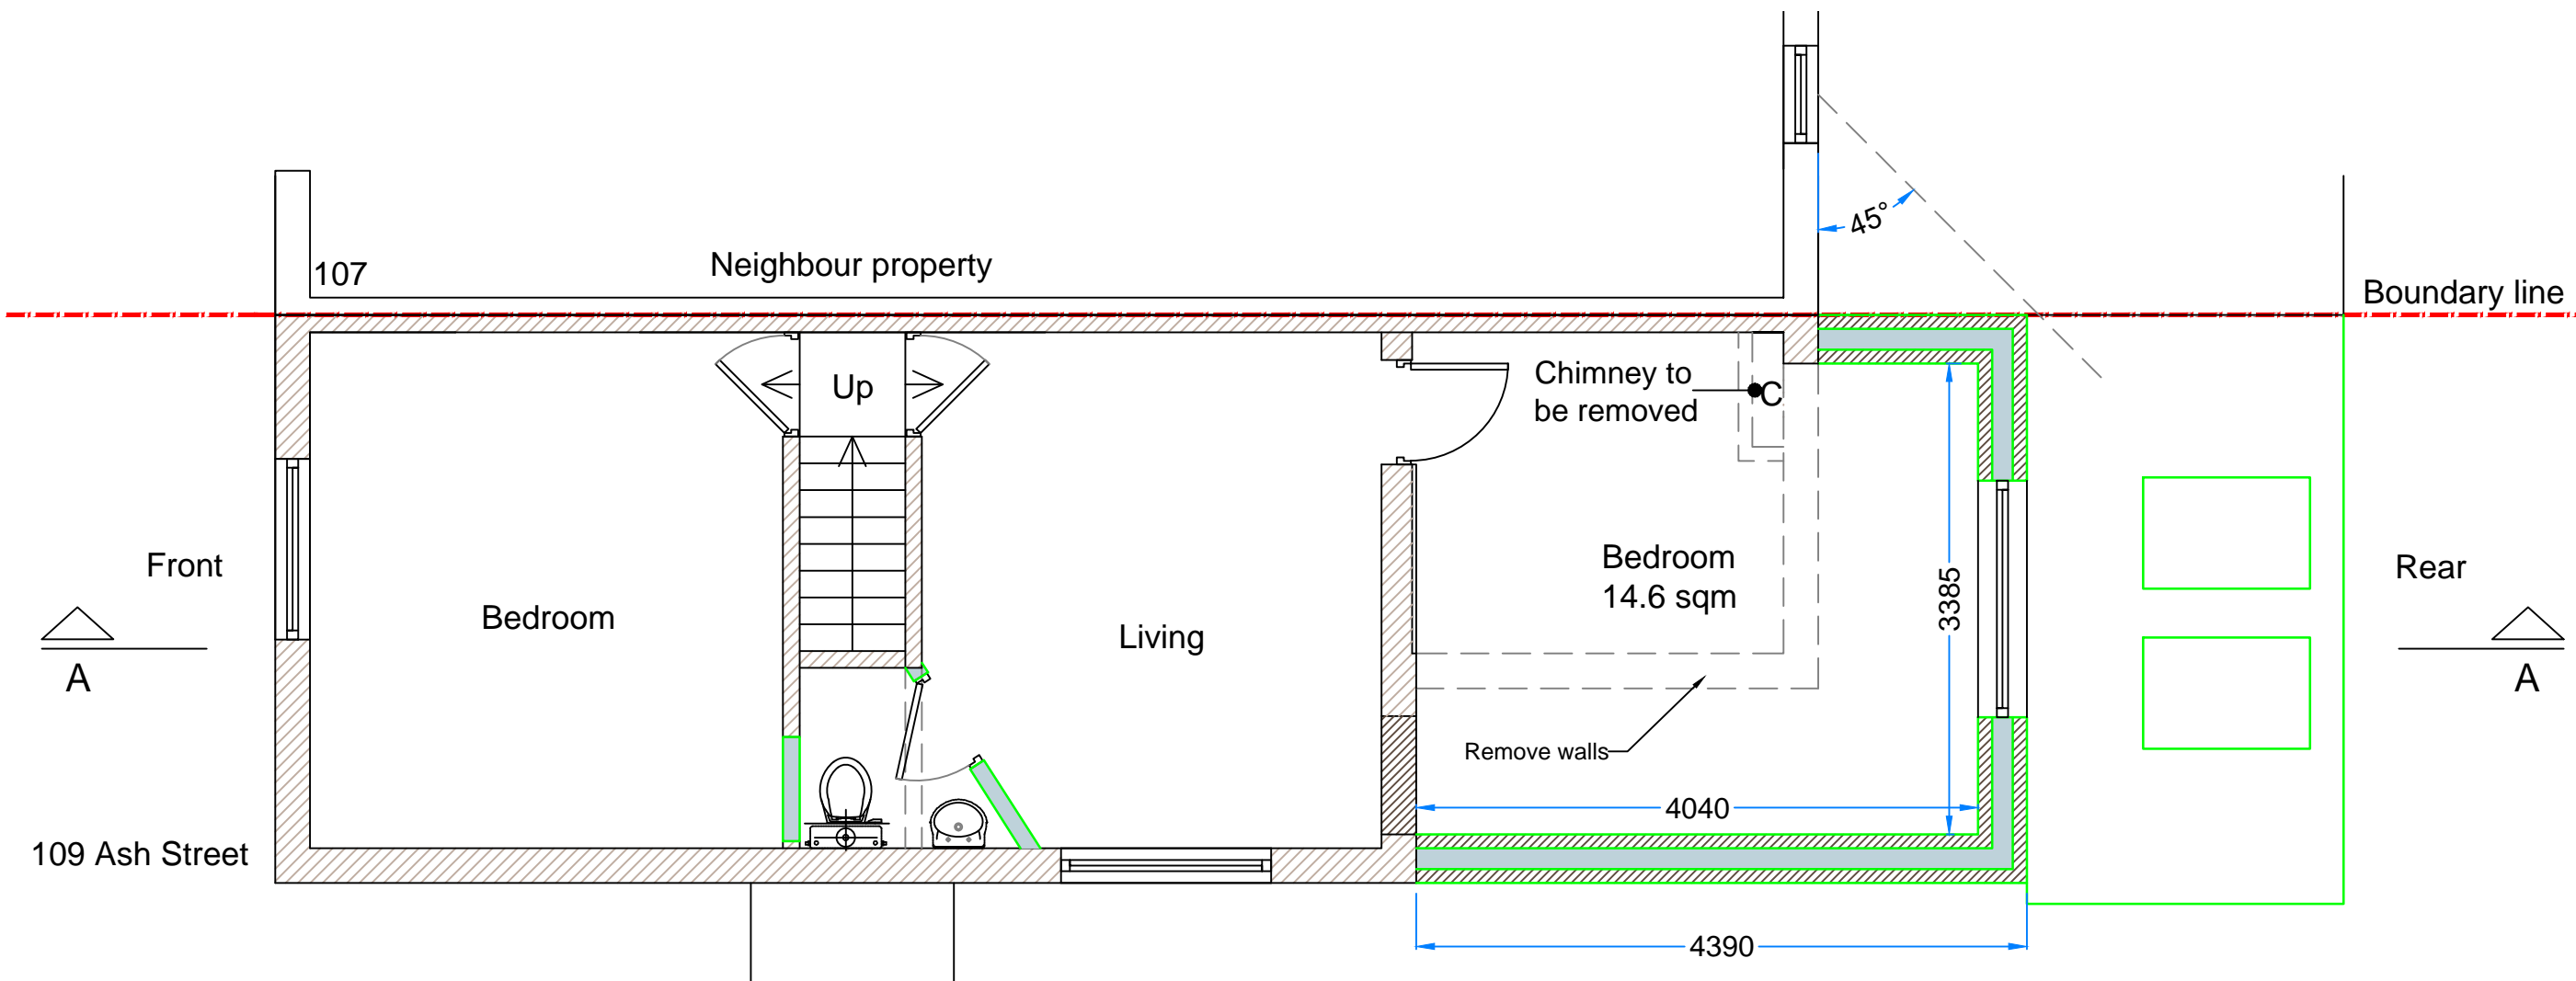

PROPOSED FIRST FLOOR PLAN

Boundary line



- Planning drawings

Copyright all rights reserved. The contents of this drawing can not be copied without written permission of the DRAWNHOUSE LTD



DrawnHouse LTD

Agent
E. mail: office@drawnhouse.co.uk
Mob: +447999329377

Key:
 - existing
 - proposed

Project name:
109 Ash Street, Ash,
Aldershot, GU12 6LJ

Title: PROPOSED FIRST FLOOR PLAN

Project number: 8798

Drawn: AN

Revision:

Scale: A3 - 1:50

Drawing No: 05

Date: November 2023