



Proposed Ground Floor Plan

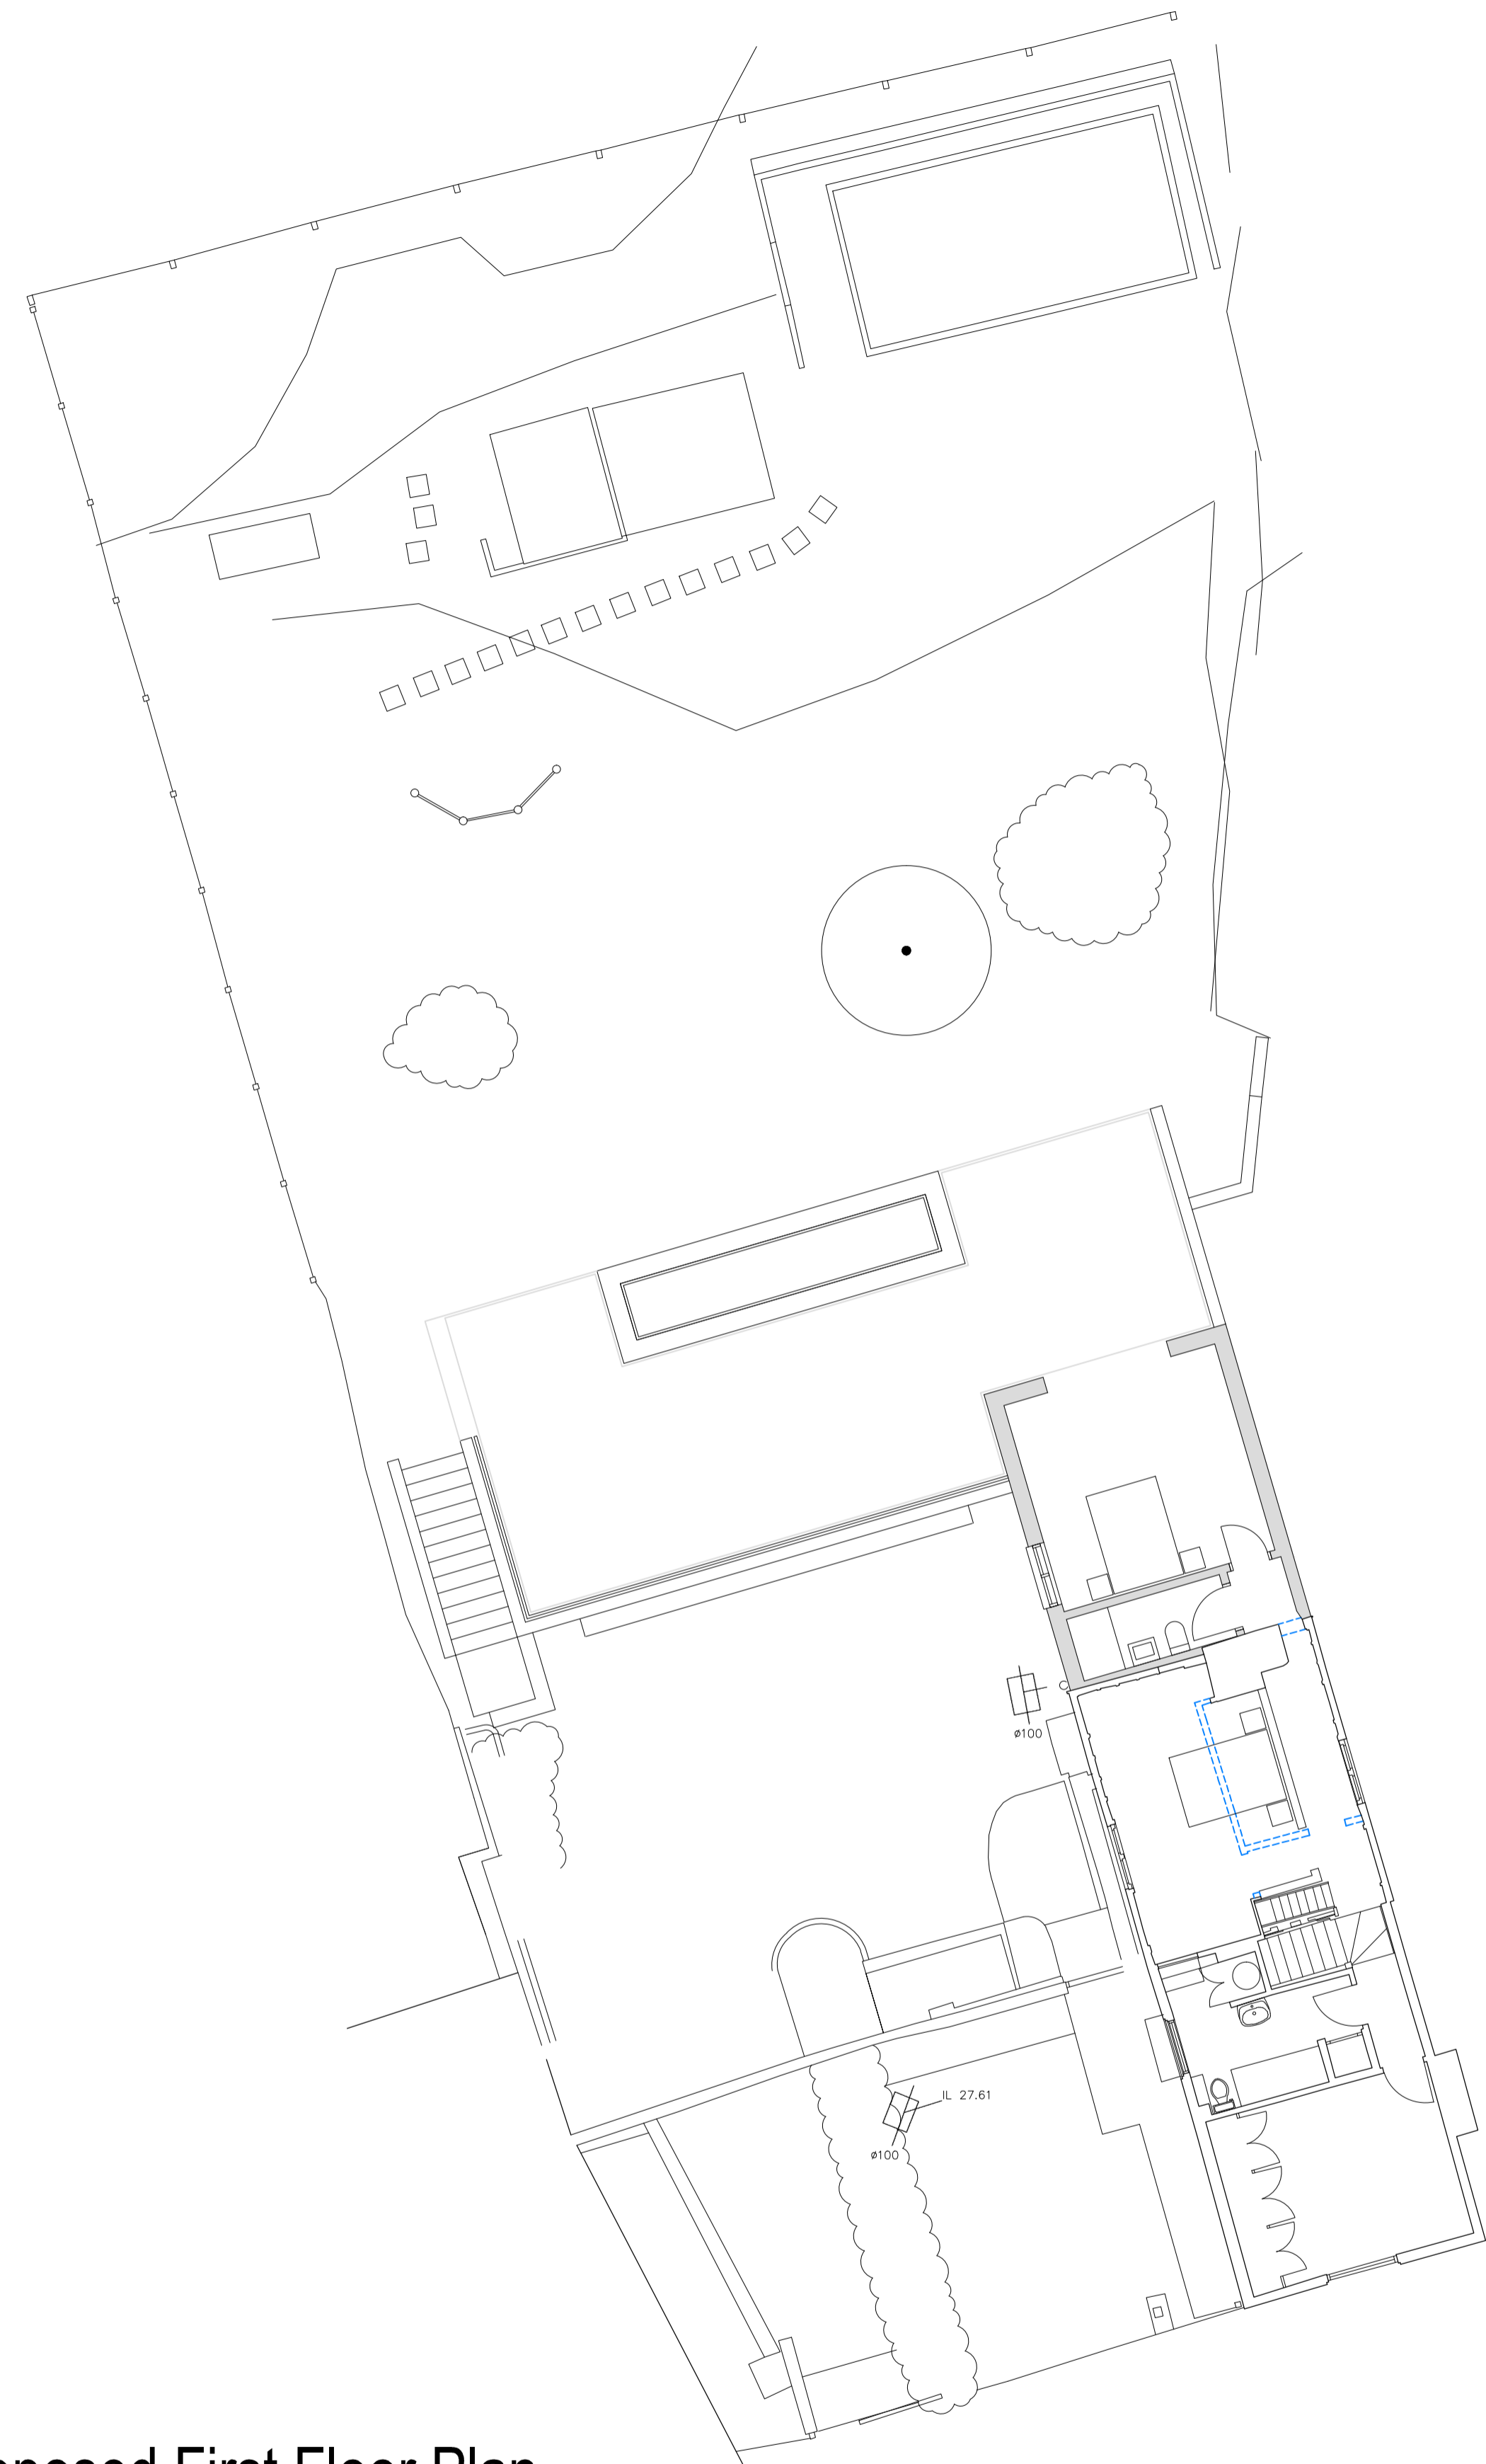


Proposed First Floor Plan

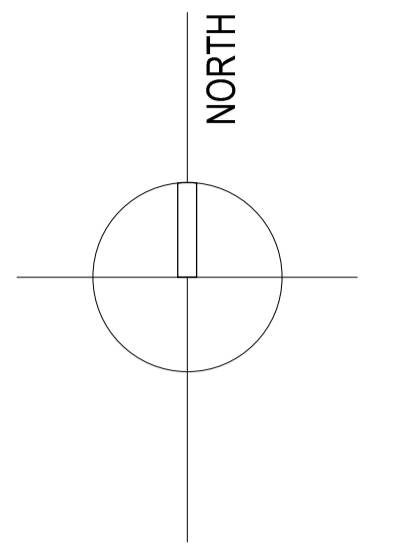

Rev.	Description	Int.	Date

Client Duddy
Job Title Duke House Harbledown

CDP
CDP Architecture Ltd
 22-23 North Lane, Canterbury
 Kent, CT2 7EE
 Tel: 01227 458181 Fax: 01227 451543
 info@thinkcdp.com www.thinkcdp.com

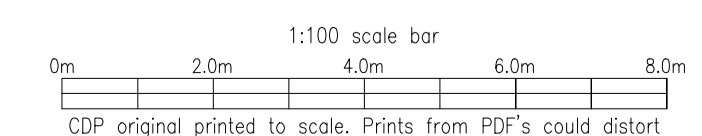

Drawing Title Proposed Floor Plans

Scale @ A1	1:100	Preliminary/Comment
Drawn	MW	Planning
Date	Oct 2022	Building Regulations
Checked		Tender
		Construction
		As built

858	:	P10
-----	---	-----