



Elevation – WF01
1:10 scale

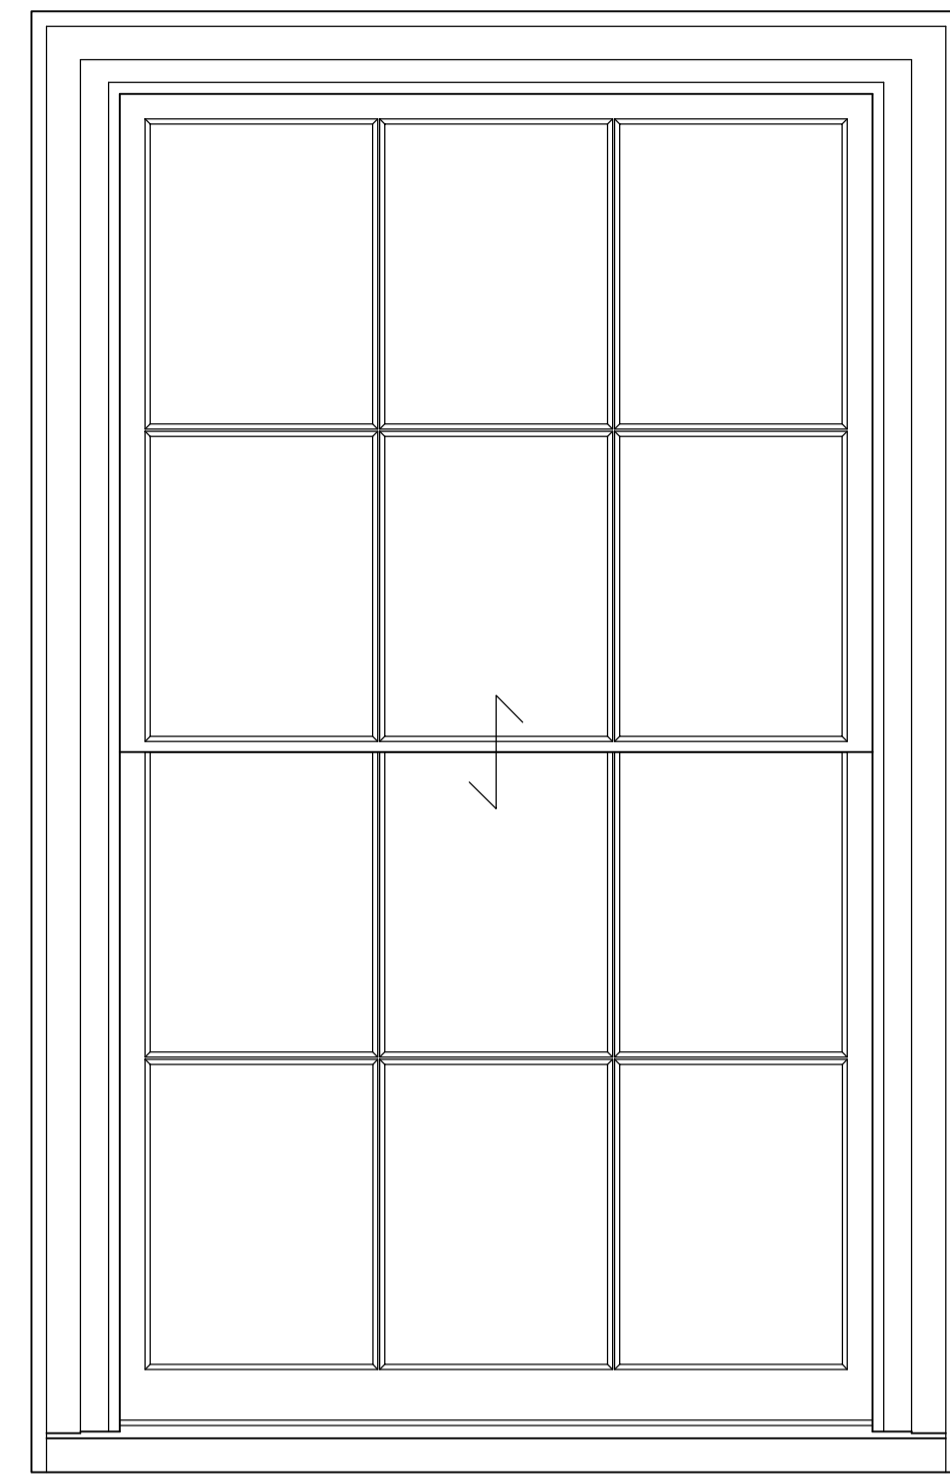


Elevation – WF02
1:10 scale

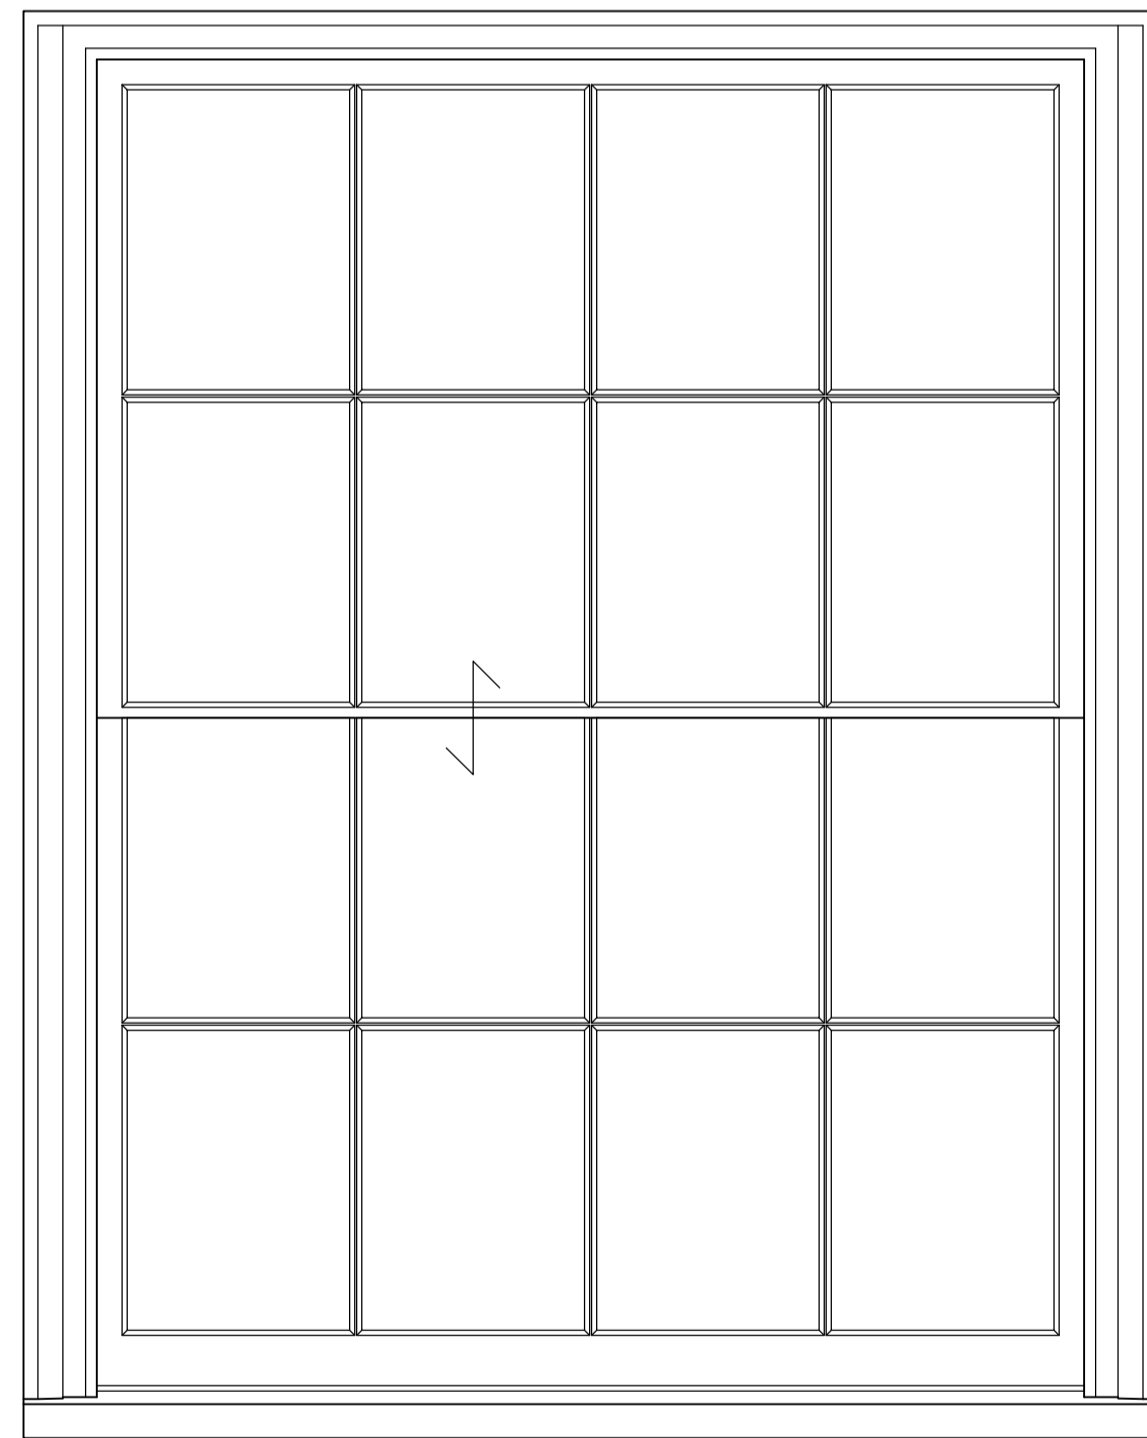


Elevation – WG01
1:10 scale



Front Elevation

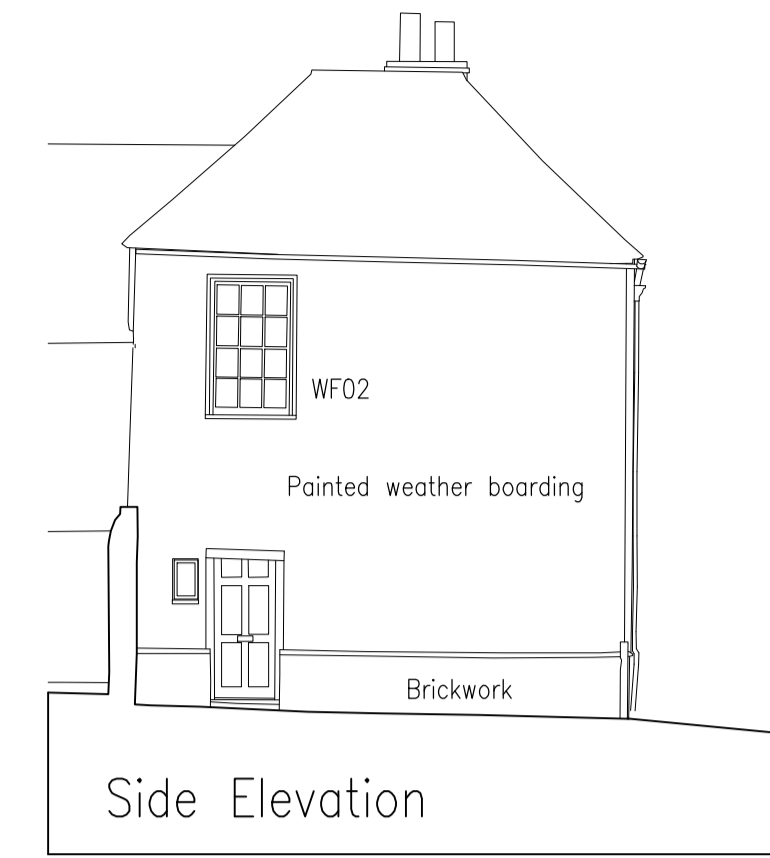


Side Elevation

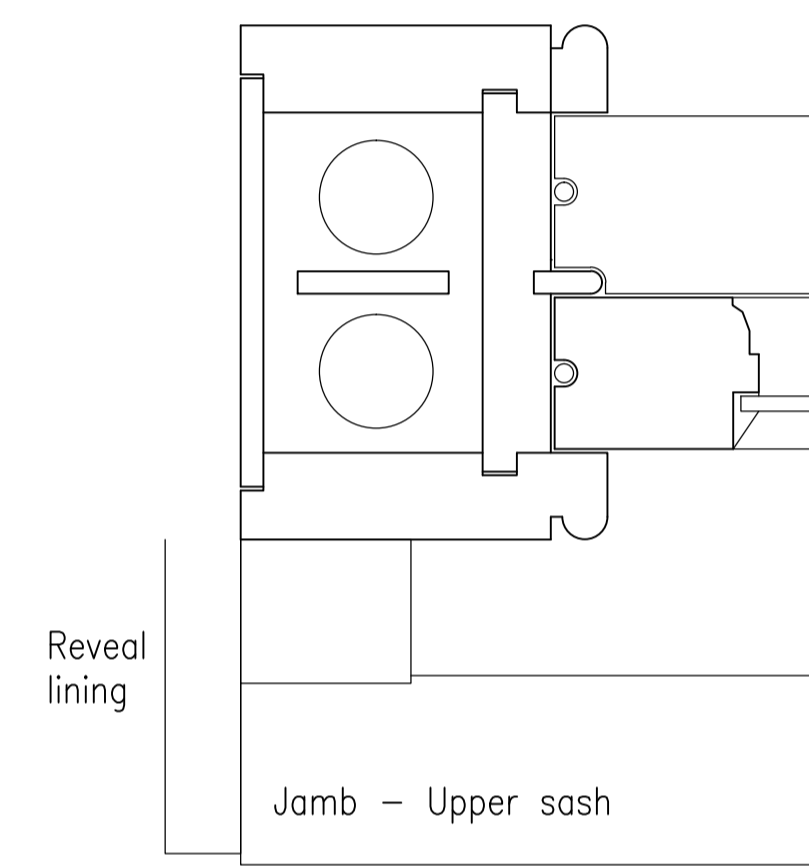


Reveal lining

Jamb – Upper sash

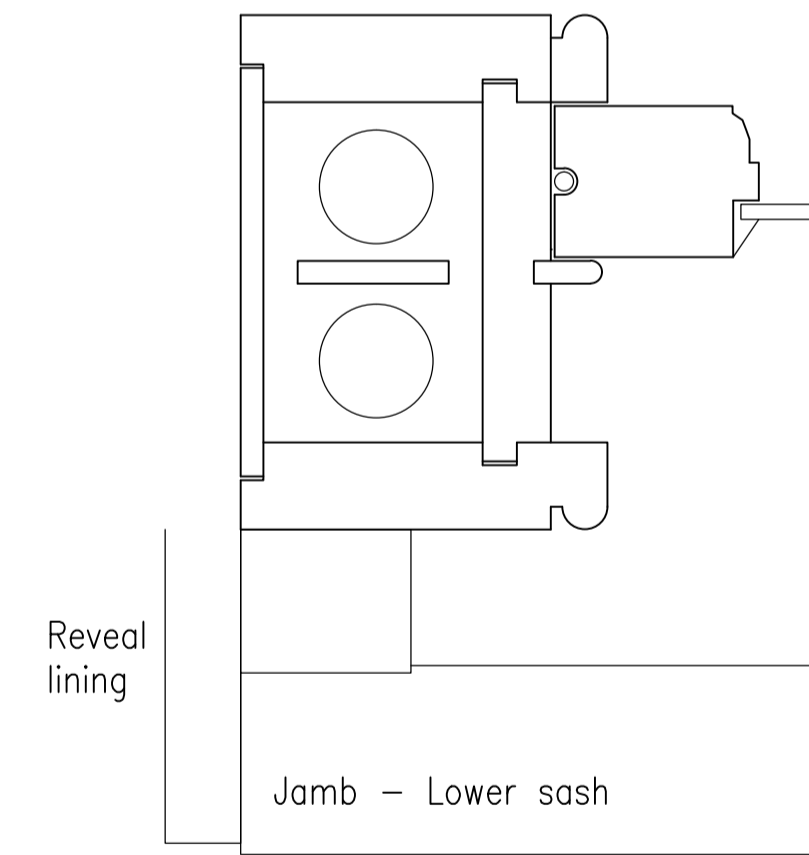


Reveal lining

Jamb – Lower sash

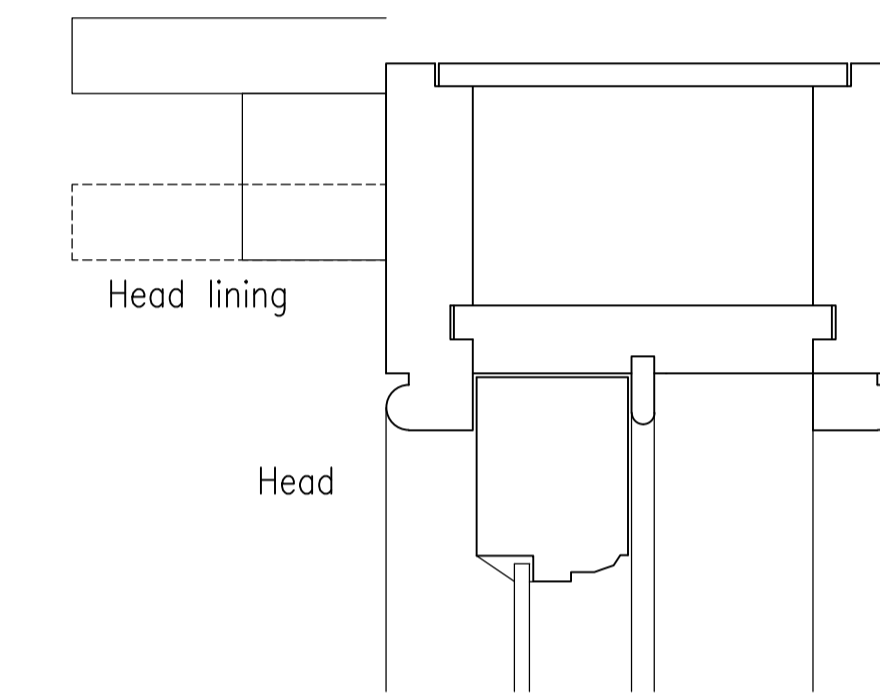


Head lining


Head

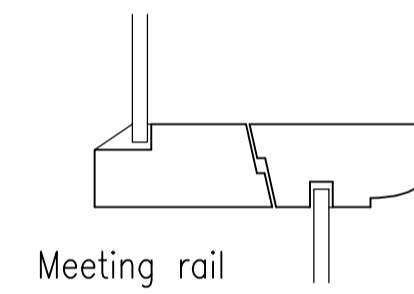

Meeting rail

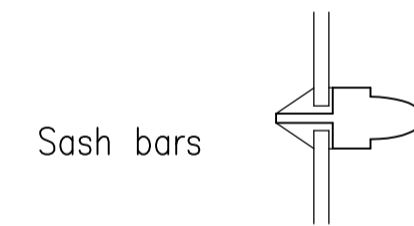

Sash bars

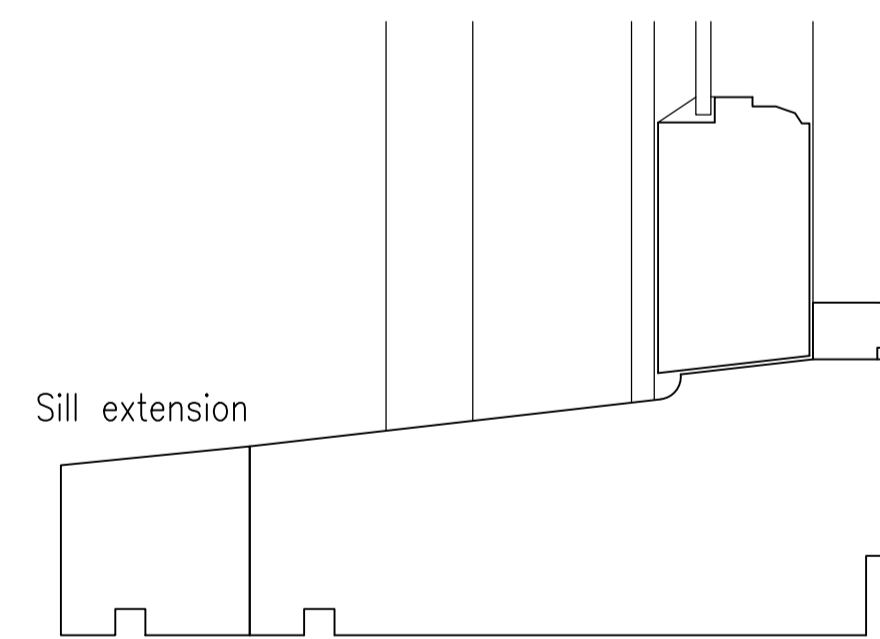

Sill extension


Sill

Existing Window Details
1:2 scale

Rev.	Description	Int.	Date

Client MR & MRS DUDDY
Job Title DUKE HOUSE HARBLEDOWN


CDP
 Architecture Ltd
 22-23 North Lane, Canterbury
 Kent, CT2 7EE
 Tel: 01227 458181 Fax: 01227 451543
 info@thinkcdp.com www.thinkcdp.com

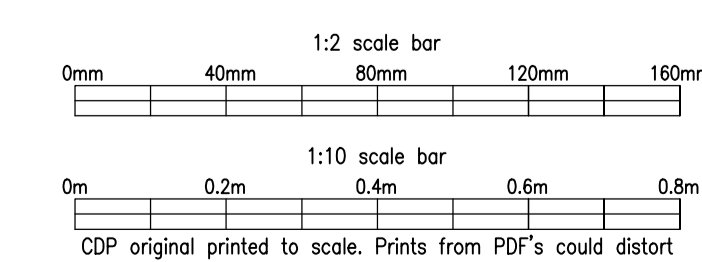

Drawing Title EXISTING JOINERY DETAILS VERTICAL SLIDING SASH WINDOWS

Scale	AS NOTED	Preliminary/Comment
Drawn	DB	Planning
Date	SEPT 23	Building Regulations
Checked		Tender
		Construction
		As built

858	:	A01
-----	---	-----