


ELEVATION D

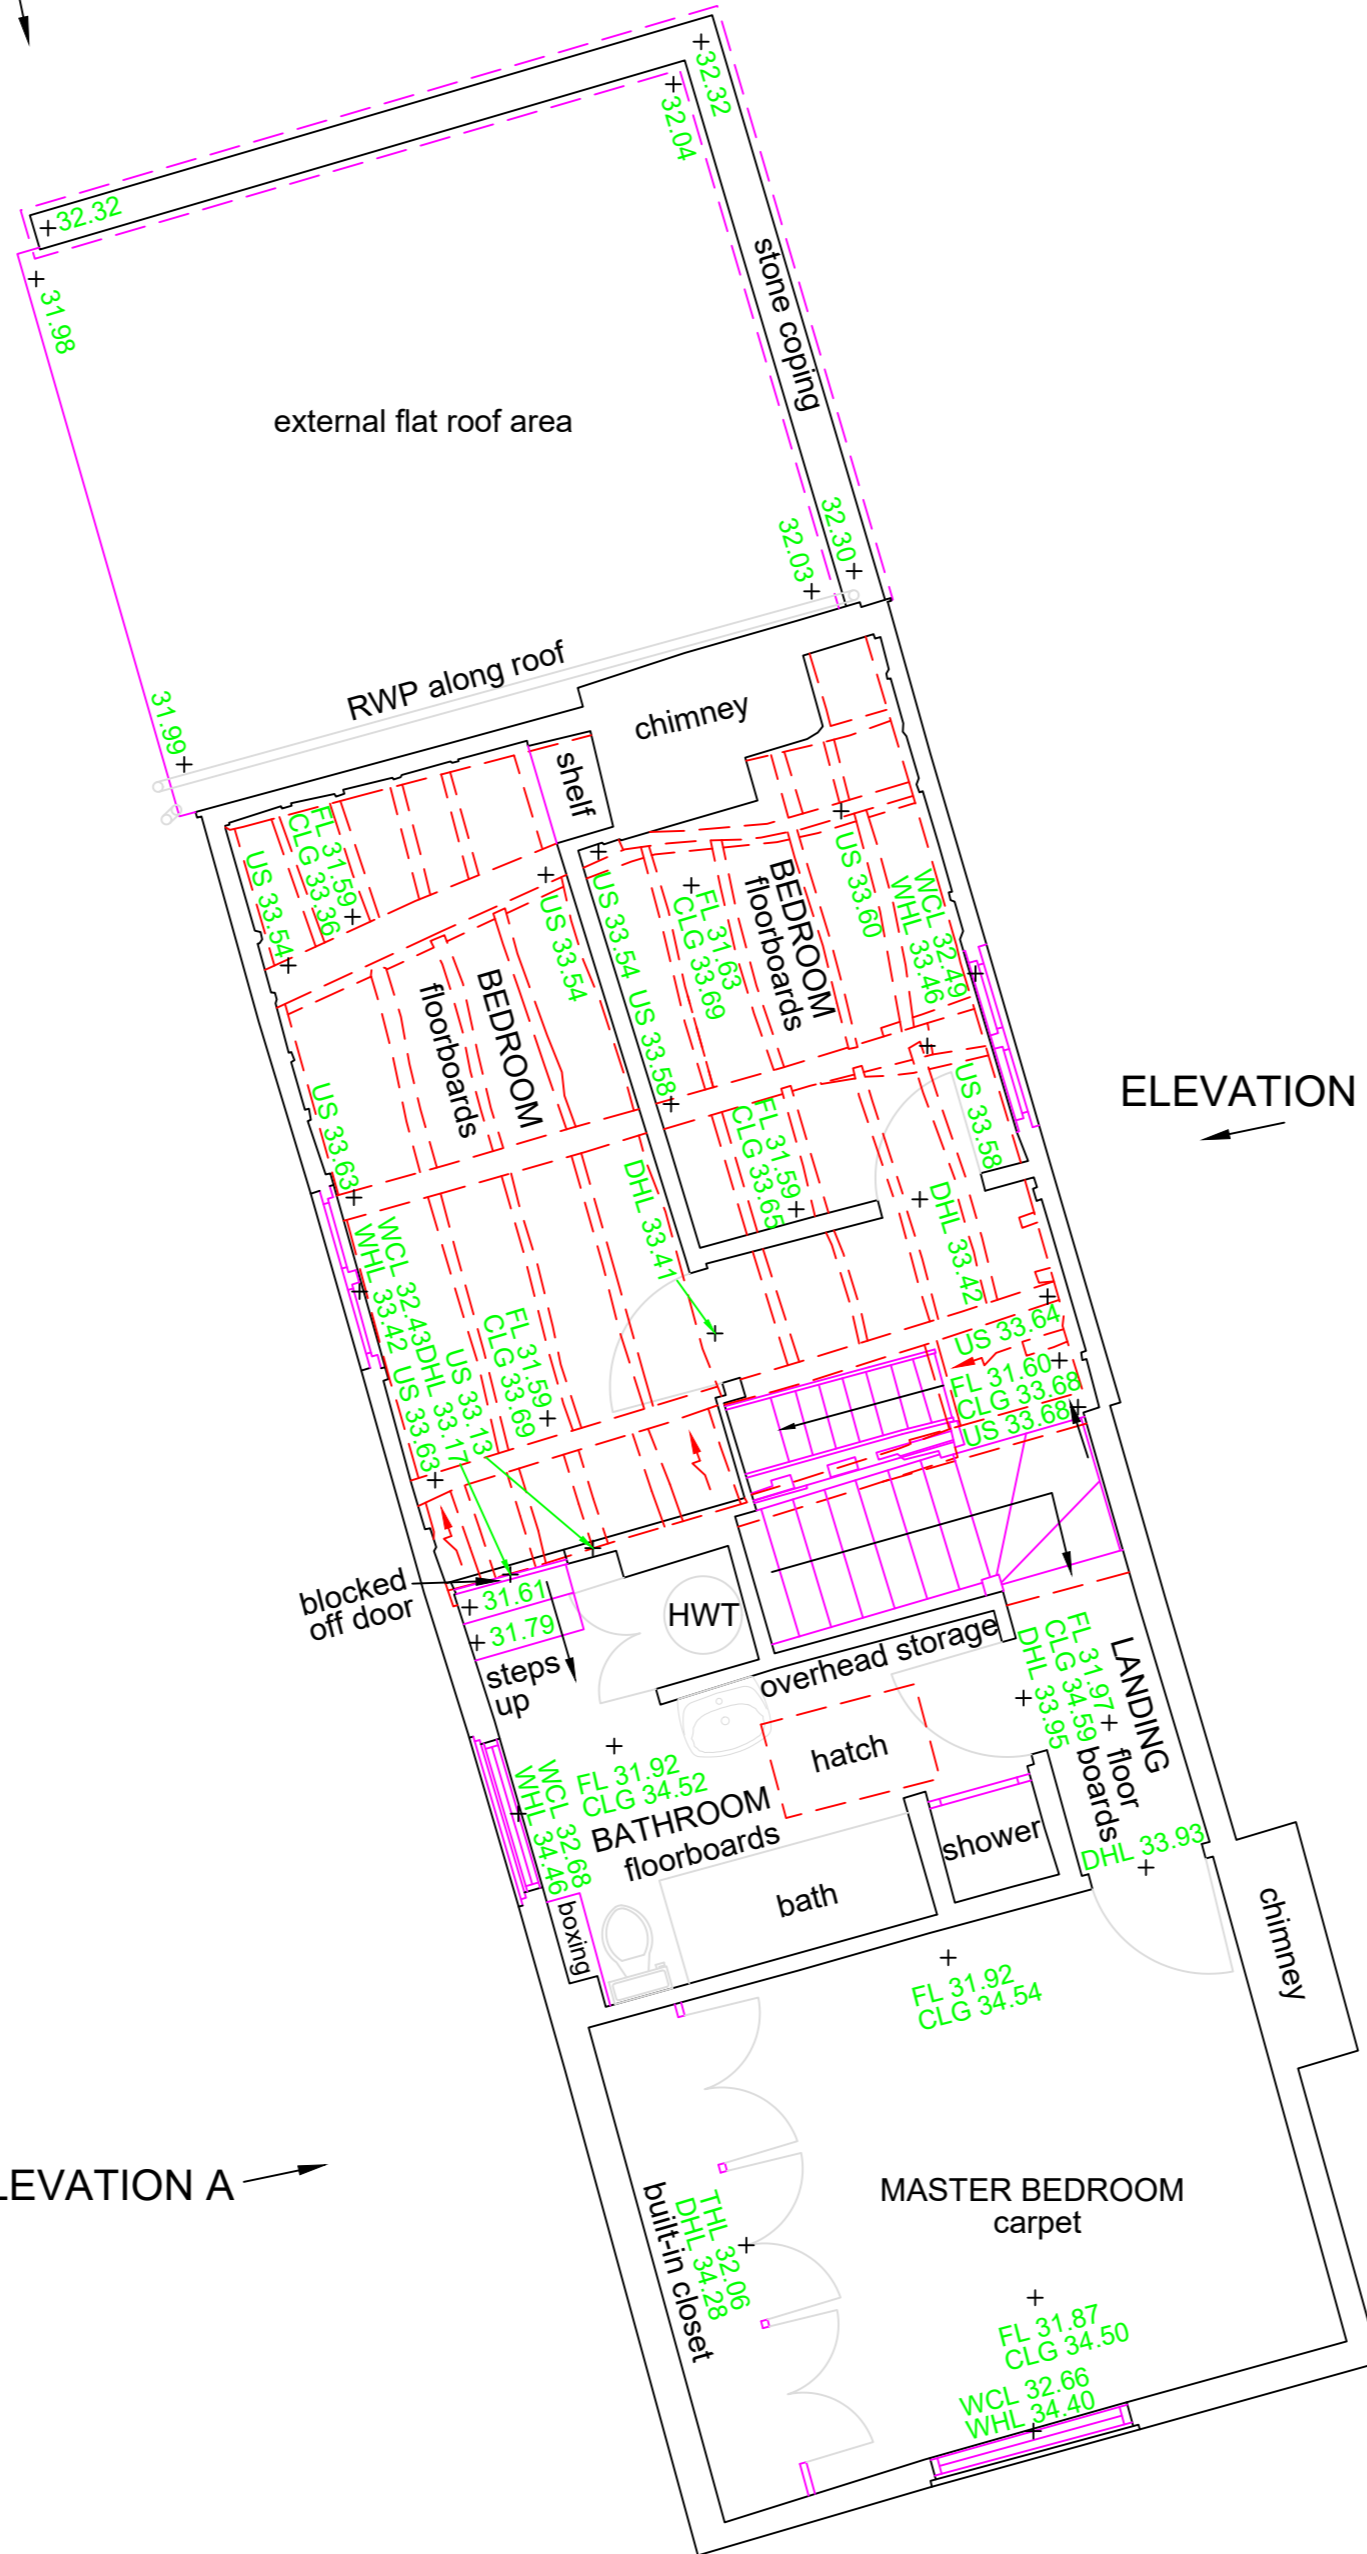

ELEVATION A

ELEVATION C

ELEVATION B

LEGEND

- CLG CEILING LEVEL
- DP DOWN PIPE
- DHL DOOR HEAD LEVEL
- FL FLOOR LEVEL
- HWT HOT WATER TANK
- IC INSPECTION COVER
- SVP SOIL VENT PIPE
- RWP RAINWATER PIPE
- SCLG SUSPENDED CEILING
- SV STOP VALVE
- SVP SOIL VENT PIPE
- TOW TOP OF WALL
- US UNDERSIDE LEVEL
- USB UNDERSIDE OF BEAM
- WCL WINDOW CILL LEVEL
- WHL WINDOW HEAD LEVEL
- CEILING/ROOF SLOPE UP

NOTES

1. ALL LEVELS RELATED TO ORDNANCE SURVEY DATUM DERIVED FROM STATIC GPS OBSERVATIONS.
2. SURVEY GRID IS RELATED TO ORDNANCE SURVEY DATUM AND DERIVED FROM STATIC GPS OBSERVATIONS, WITH A SCALE FACTOR OF 1.

ANSurveys Ltd
 3 Sleigh Road, Sturry, Kent, CT2 0HR
 Tel. 01227 710316
 email. alan@ansurveys.co.uk
 WWW.ansurveys.co.uk



Drawing Title
 FIRST FLOOR PLAN OF
 DUKE HOUSE, CHURCH HILL,
 HARBLEDOWN, KENT, CT2 9AF

Client
 MR & MRS DUDDY

Drawing Number 3
 Original Sheet Size A2 AT 1/50

Drawn By: A.NICHOLSON
 Date : 23rd APRIL 2022

Cad Filename
 DUKES HOUSE FINAL.dwg
 Revision :

