


0.5m 1.0m 1.5m 2.0m 2.5m 3.0m 3.5m 4.0m 4.5m 5.0m

WYNDHAM JORDAN ARCHITECTS
 PAT JORDAN BA (HONS) DIP ARCH (HONS) RIBA
 CHARTERED ARCHITECT
 Heron House 8 Faversham Reach, Faversham, Kent ME13 7LA
 Telephone: 01795 530 697 Mobile: 07961 240 541

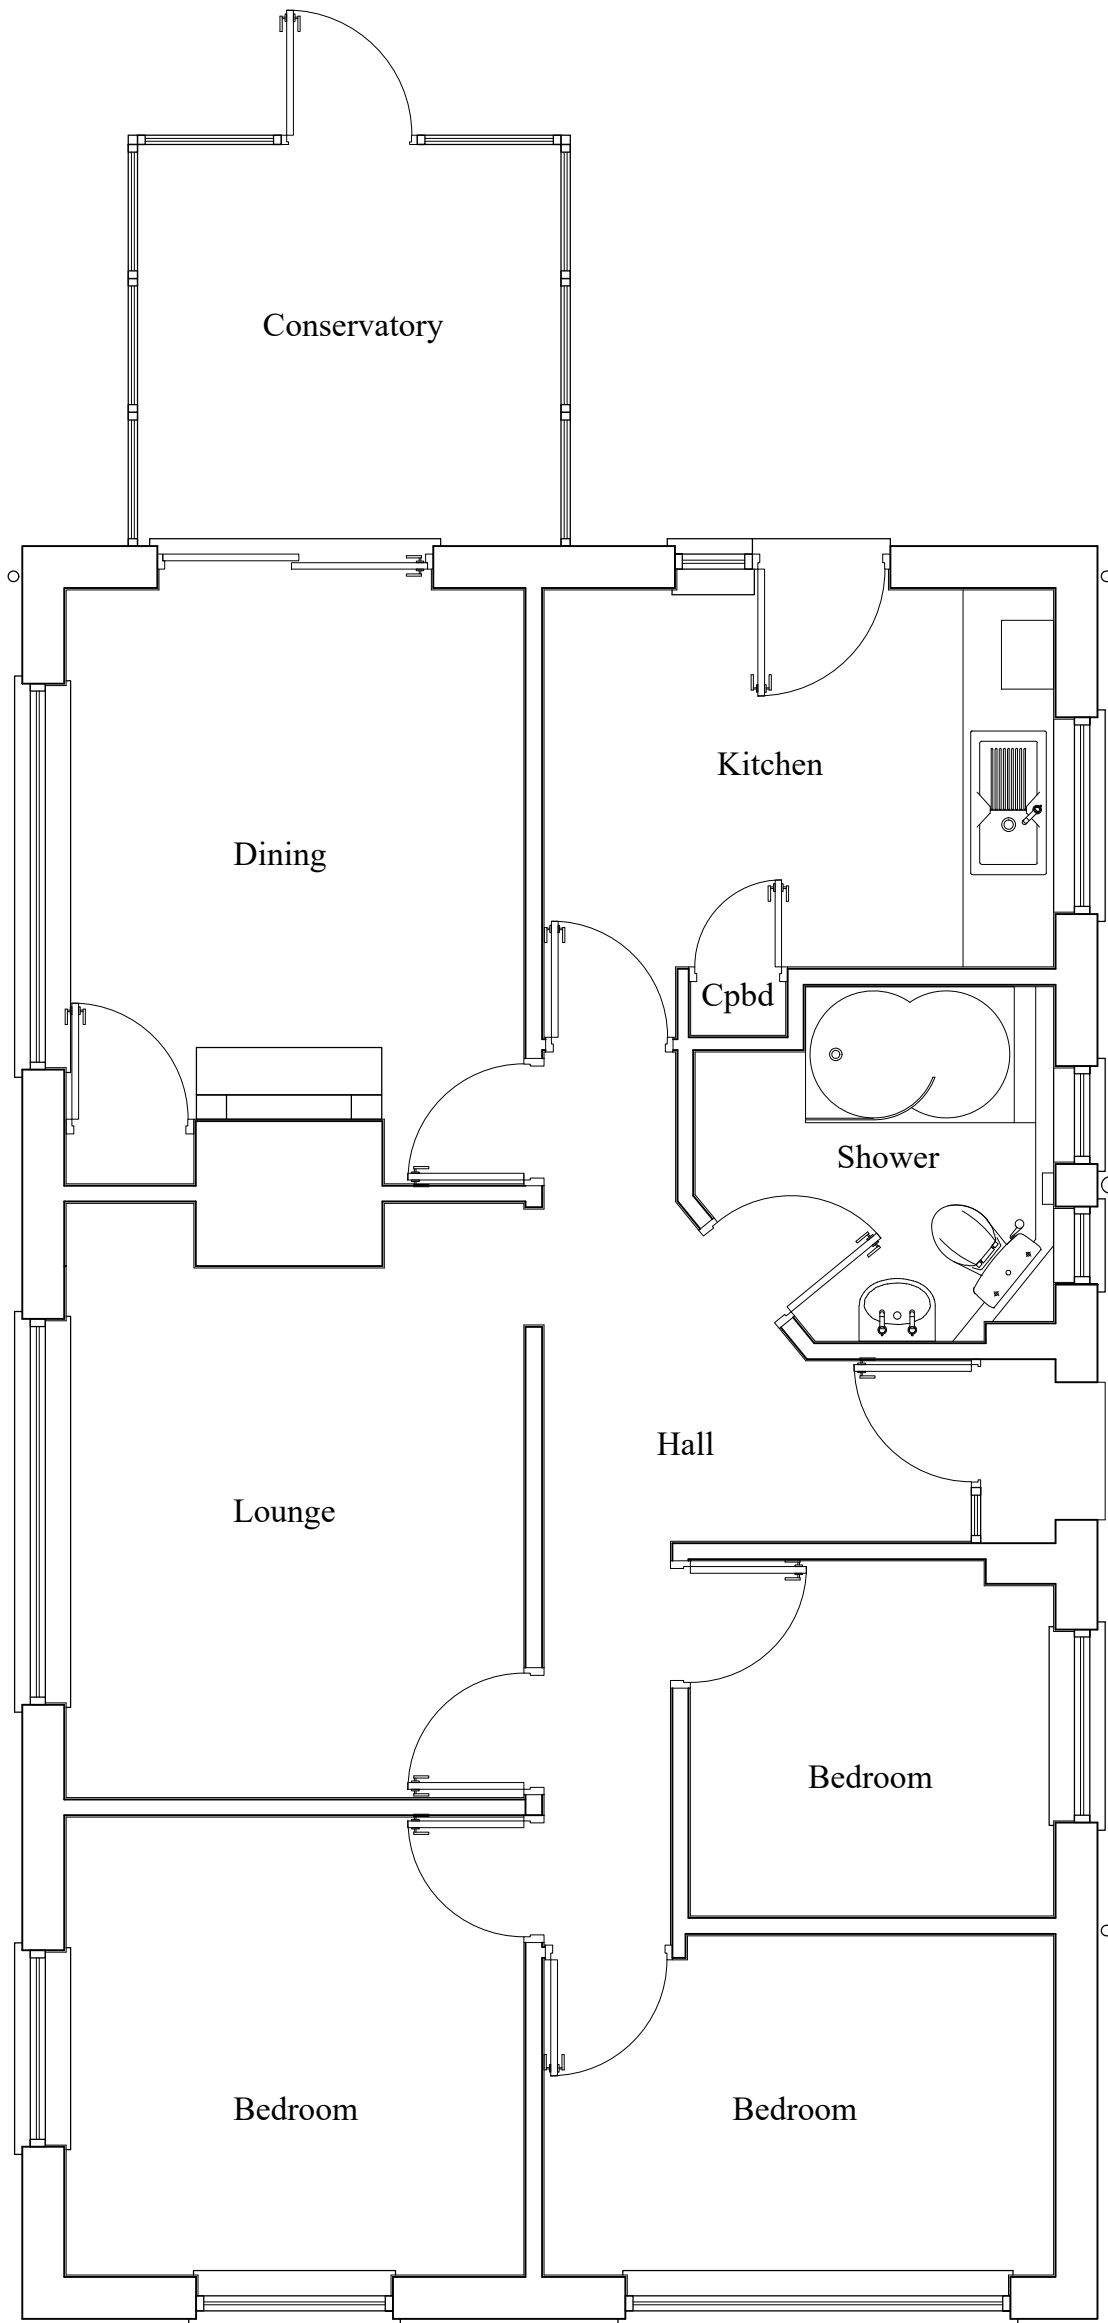

project **EXTENSIONS TO BUNGALOW**
 9 HALES DRIVE
 CANTERBURY
 KENT
 CT2 7AB

client **MR AND MRS BODY**

drawing title **GROUND FLOOR PLAN EXISTING**

scale **1:50 @ A3**

date
OCTOBER 2023

drawing no.
HD2324.02

amendments