



1.0m 2.0m 3.0m 4.0m 5.0m 6.0m 7.0m 8.0m 9.0m 10.0m

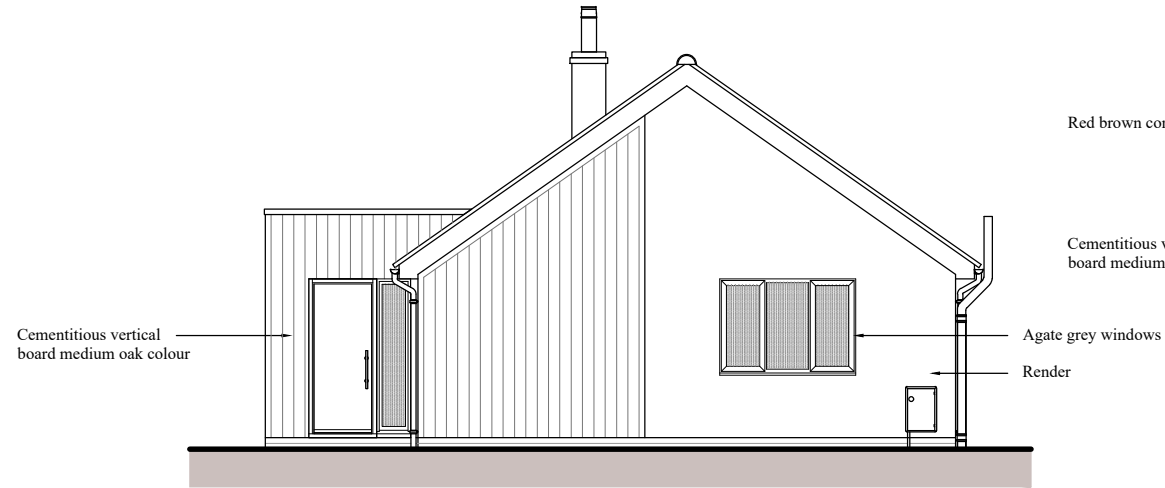


EAST ELEVATION



SOUTH ELEVATION

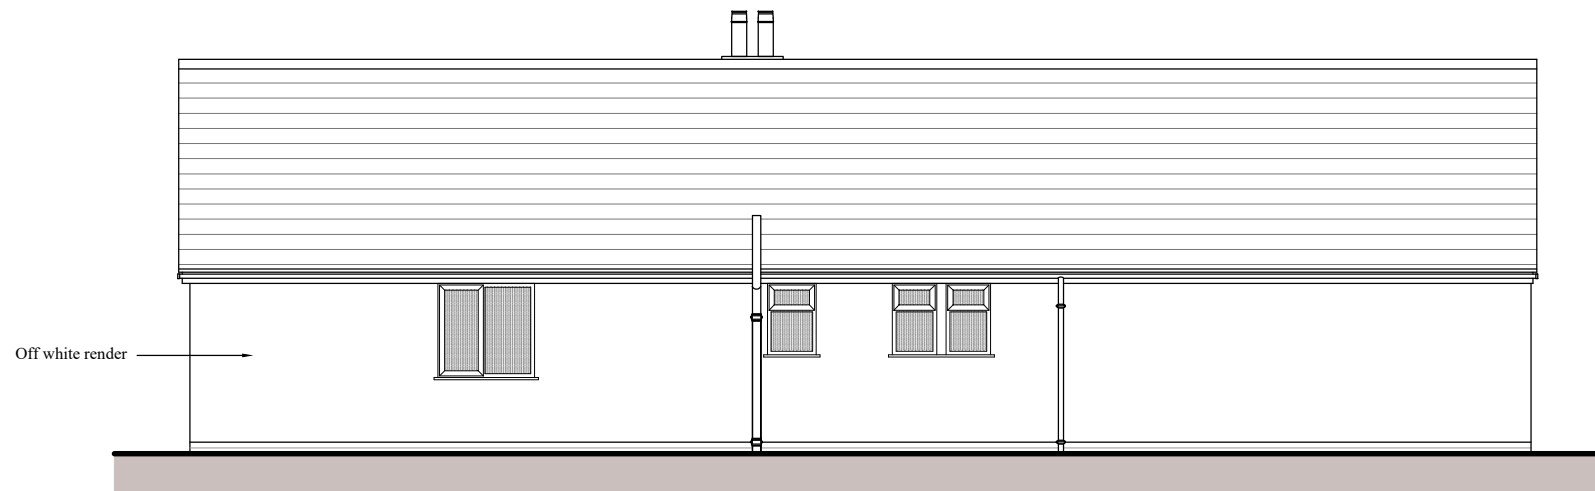

NORTH ELEVATION

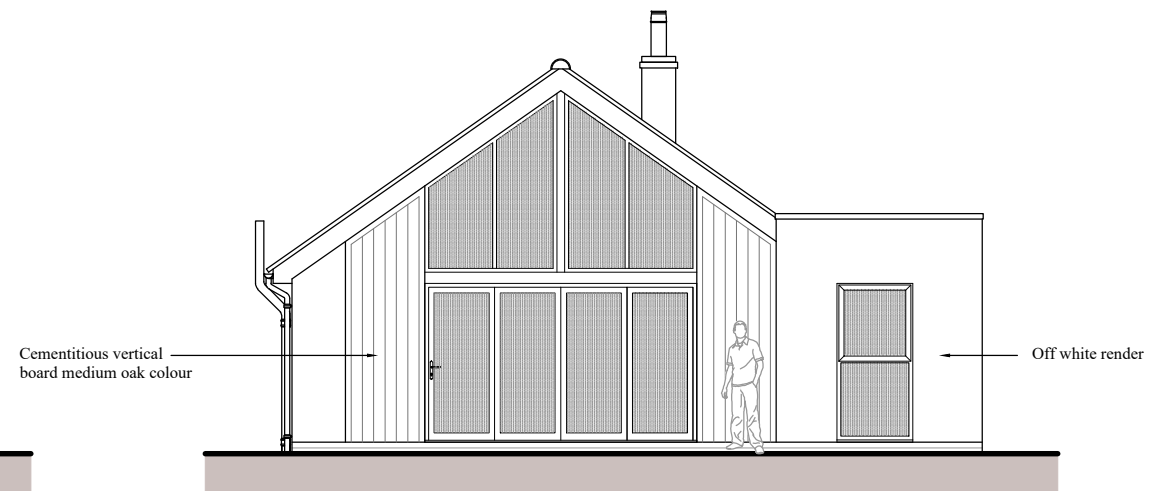

WEST ELEVATION

project **EXTENSIONS TO BUNGALOW**
9 HALES DRIVE
CANTERBURY
KENT
CT2 7AB

client **MR AND MRS BODY**

scale **1:100 @ A3**

drawn

date
OCTOBER 2023

drawing no.
HD2324.07

drawing title
ELEVATIONS PROPOSED

amendments

WYNDHAM JORDAN ARCHITECTS
PAT JORDAN BA (HONS) DIP ARCH (HONS) RIBA
CHARTERED ARCHITECT
Heron House 8 Faversham Reach, Faversham, Kent ME13 7LA
Telephone: 01795 530 697 Mobile: 07961 240 541