






Front Elevation
Existing

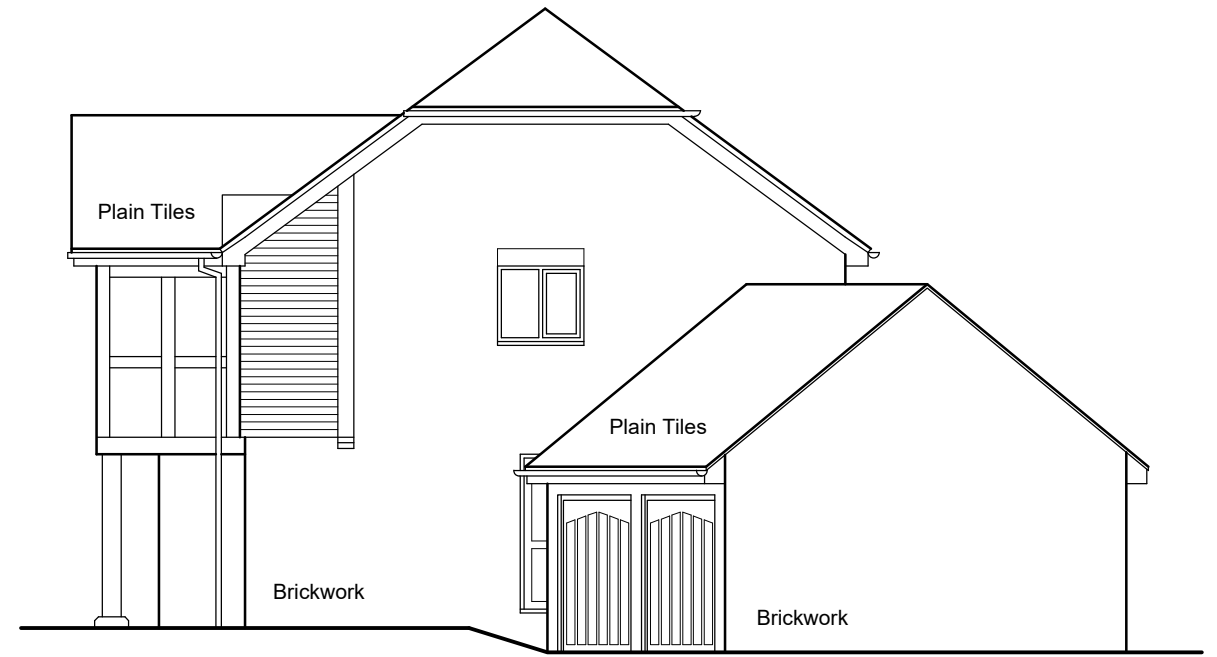


Side Elevation

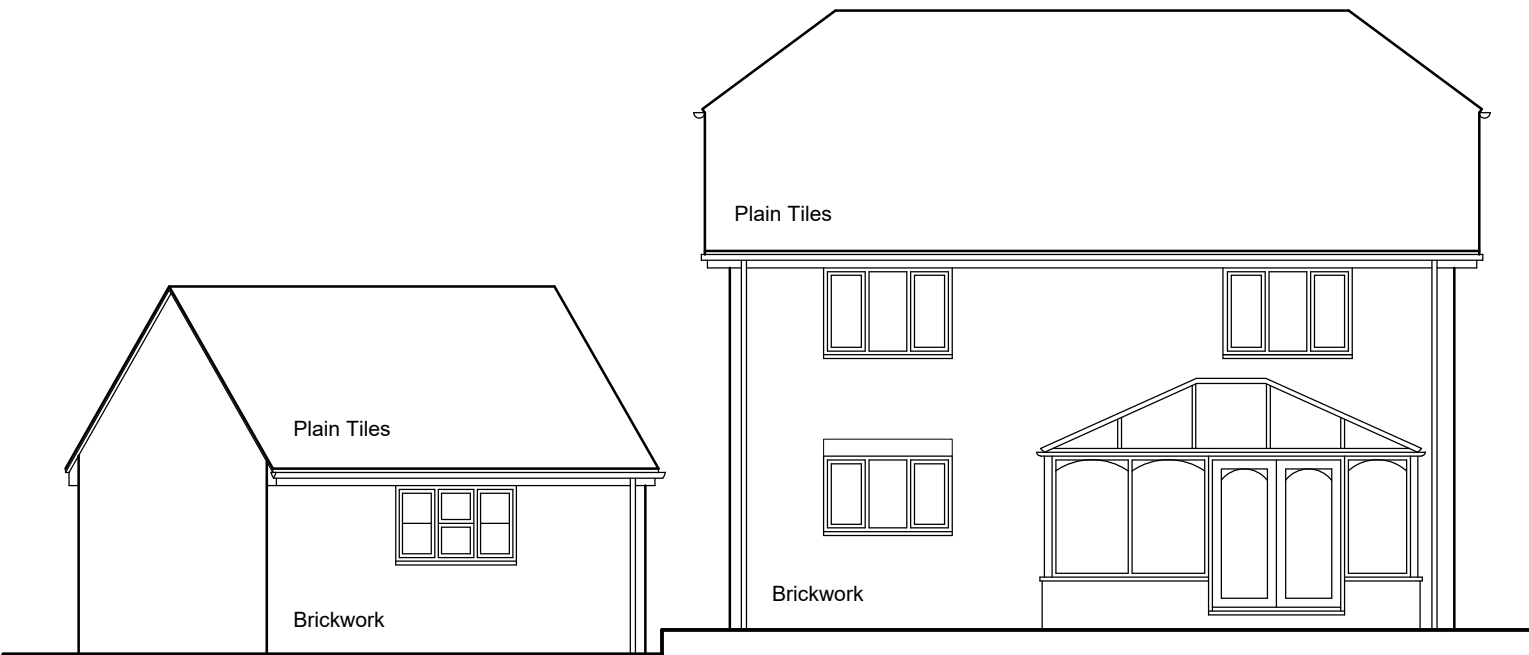

Rear Elevation

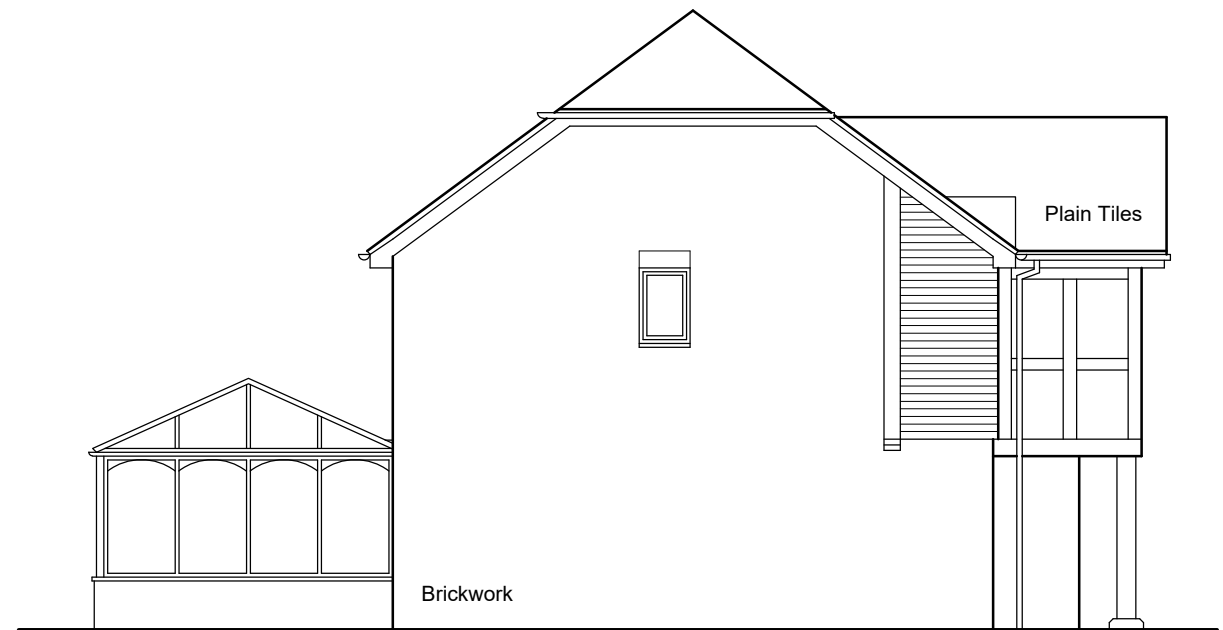

Side Elevation

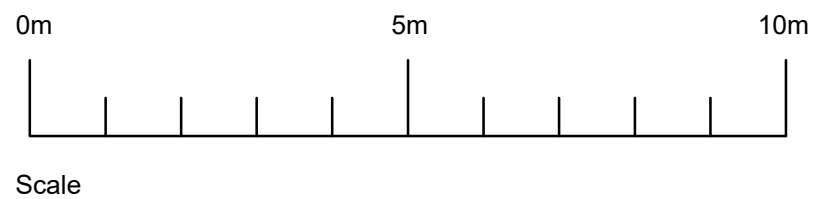

Jason Davies
Architectural Services

204 Sea Street
Herne Bay
Kent CT6 8LF
Tel: 01227 371806
Mob: 07545 387806
Email: jason.davies44@btopenworld.com

Client: Mr P. & Mrs N. Leatherbarrow	Drawing Title: Existing Elevations	
Job Title: Proposed Garage Conversion and Infill Extension to Form Annexe 3 Old Vicarage Garden Sturry Hill Sturry Canterbury, Kent CT2 0TY	Date: October 2023	Scale: 1:100 @ A3
	Drawing No: LB280/23/05	Rev: