



Notes


1. This drawing is the property of GBA Designs Limited. Copyright is reserved by them and this drawing is issued on the condition that it is not reproduced or copied in part or in whole without their written consent. All dimensions to be checked on site before commencement of work. This drawing is to be read in conjunction with specifications and/or other consultants drawings as applicable.

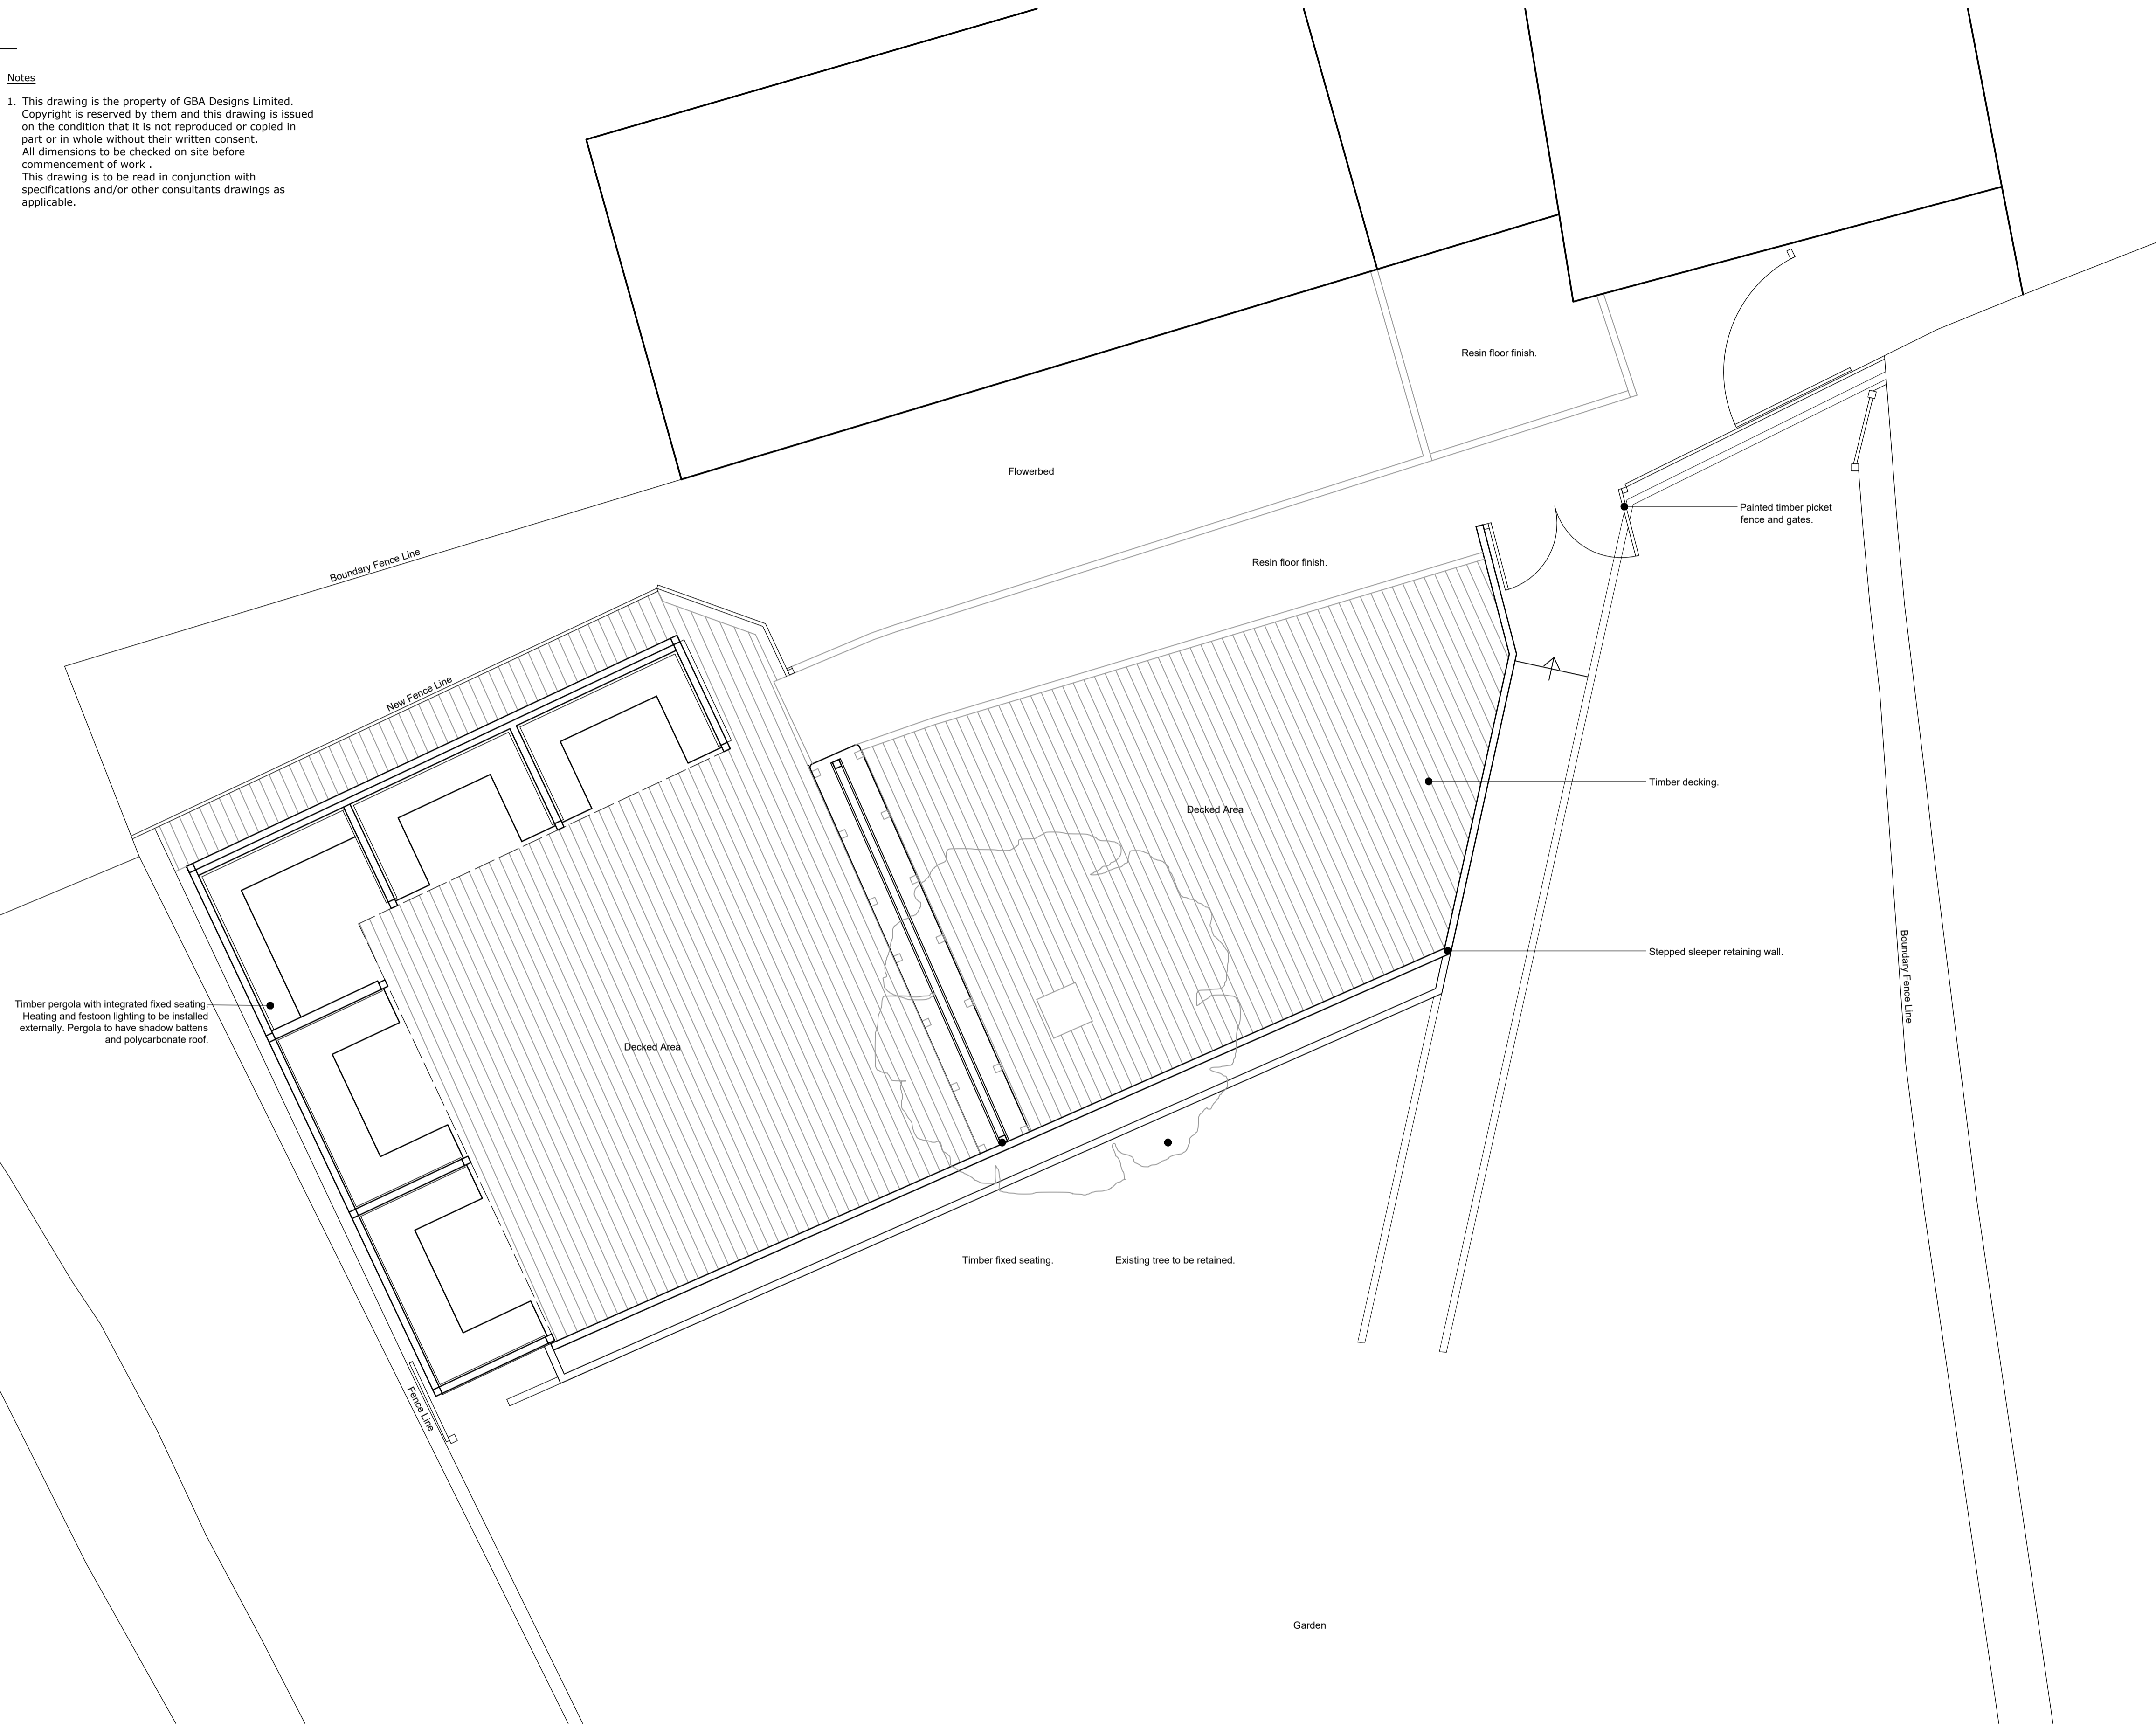





PROPOSED PLAN
Scale 1:50 @ A1

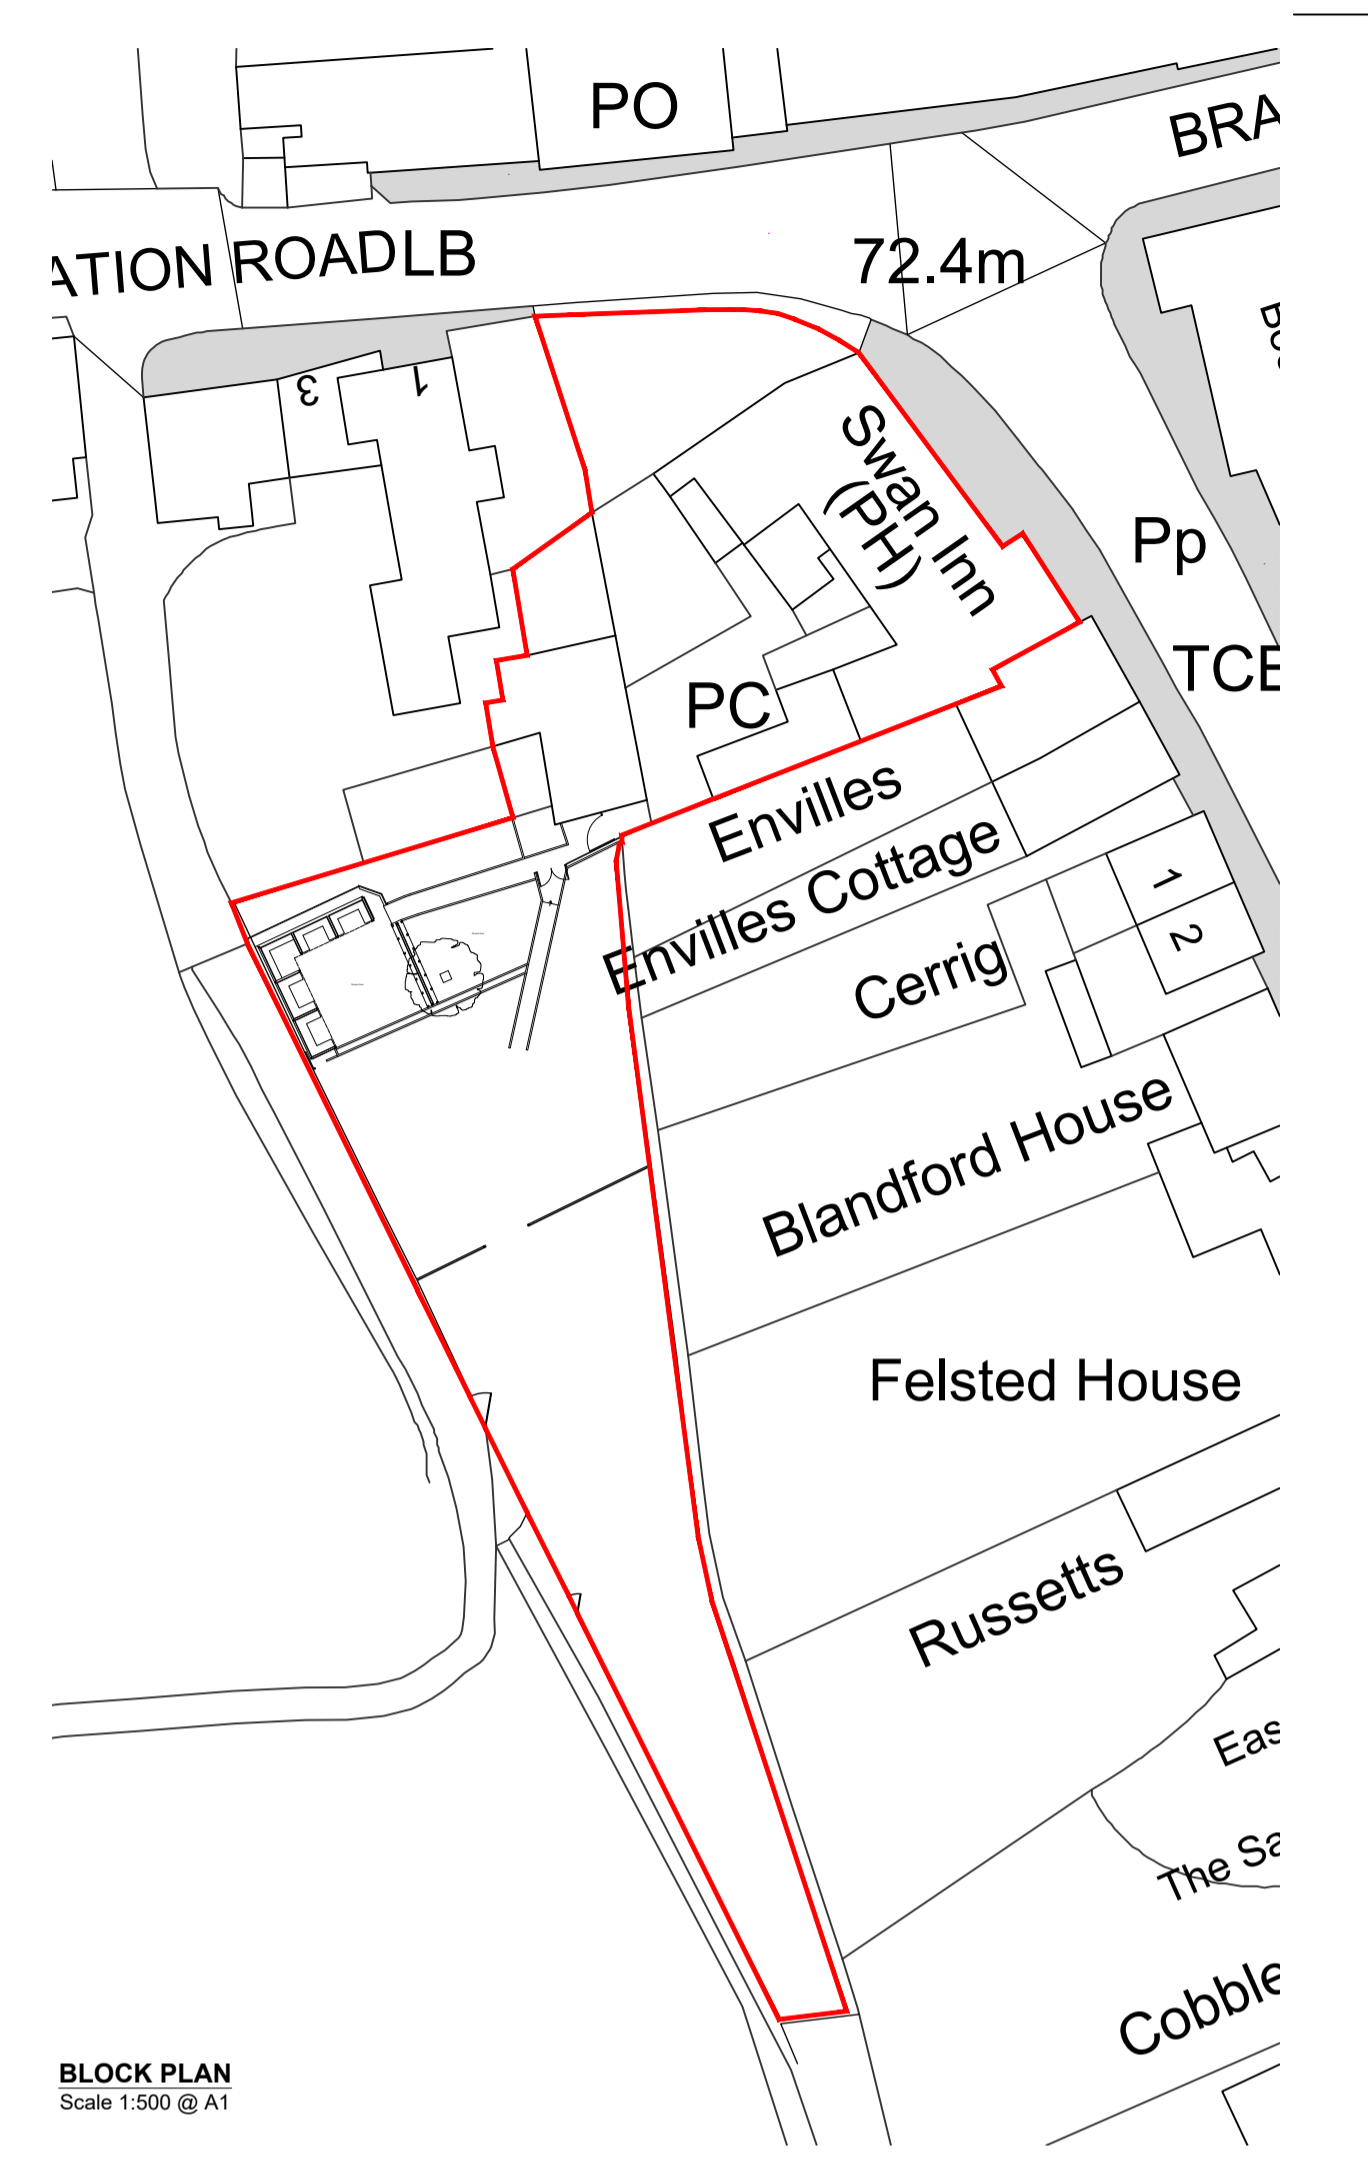

BLOCK PLAN
Scale 1:500 @ A1

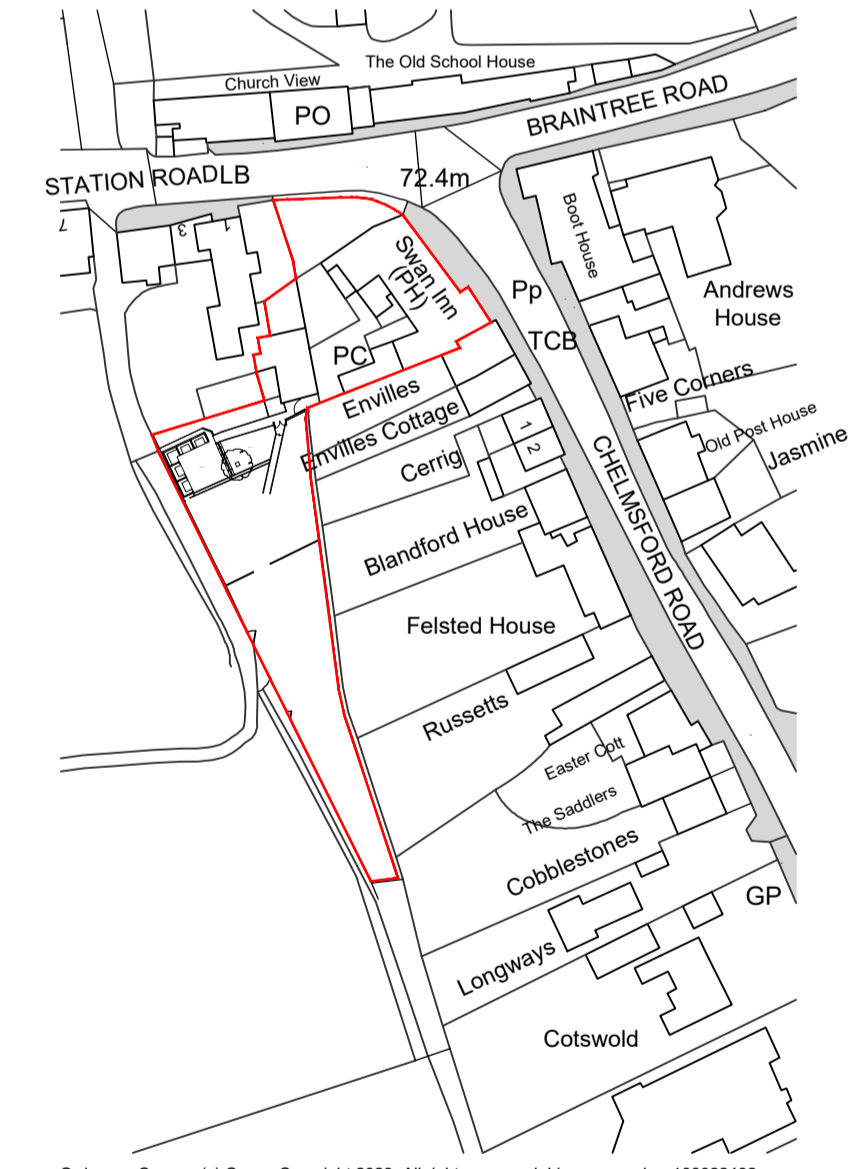

SITE PLAN
Scale 1:1250 @ A1

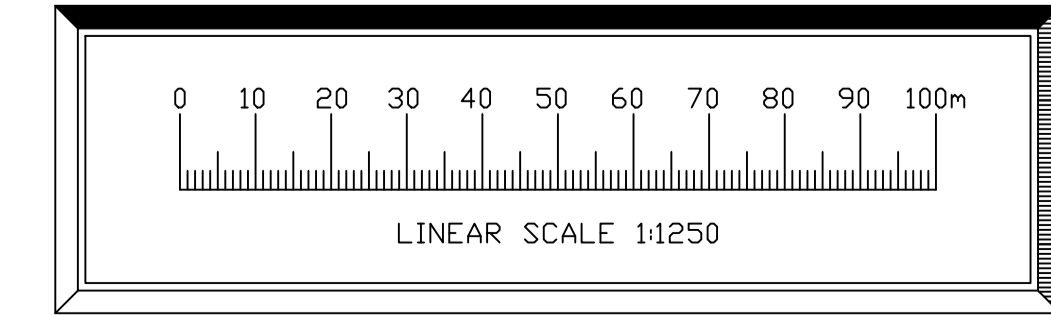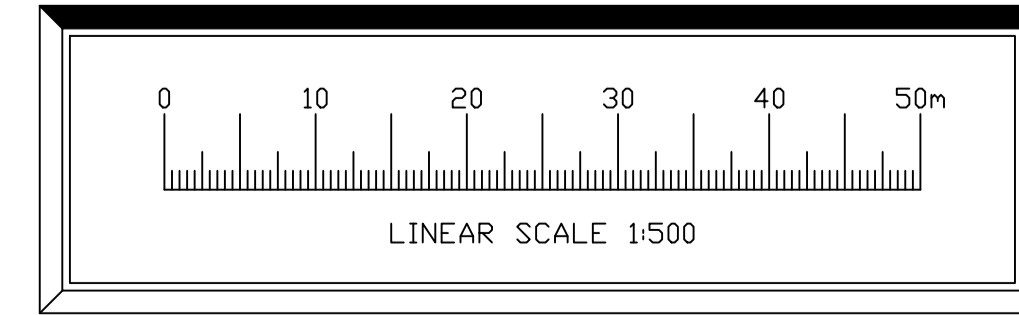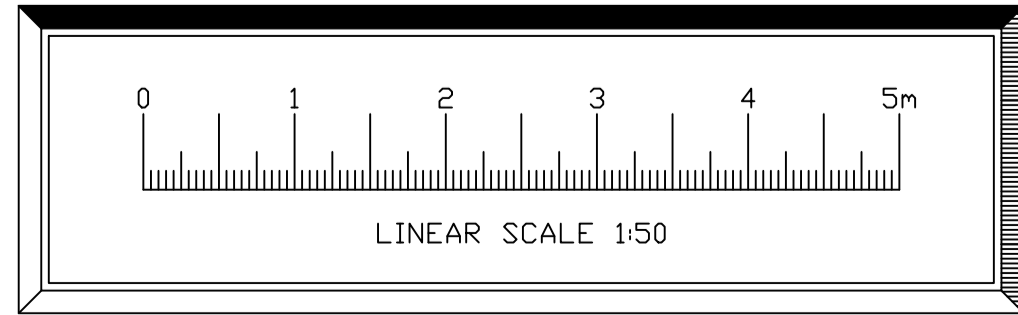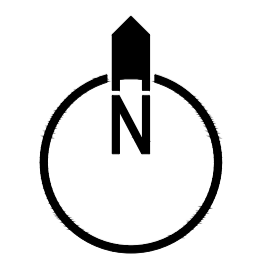

REV.	DESCRIPTION	DATE

architectural & interior designers
 Suite 18*70 Churchill Square Business Centre*
 Kings Hill*Kent*
 ME19 4JU*
 tel:01732523521 fax:01732523522 email:info@gbadesigns.com



proposed alterations to:
The Swan
Felsted
GKPP
Proposed Plan
 SCALE DATE DWG NO.
 Varies @A1 13/09/23 2443/001