



ROOF PLAN

STAINED TIMBER FACIAS TO MATCH EX'T'.


STAINED TIMBER HORIZONTAL BOARDING TO MATCH EXISTING.

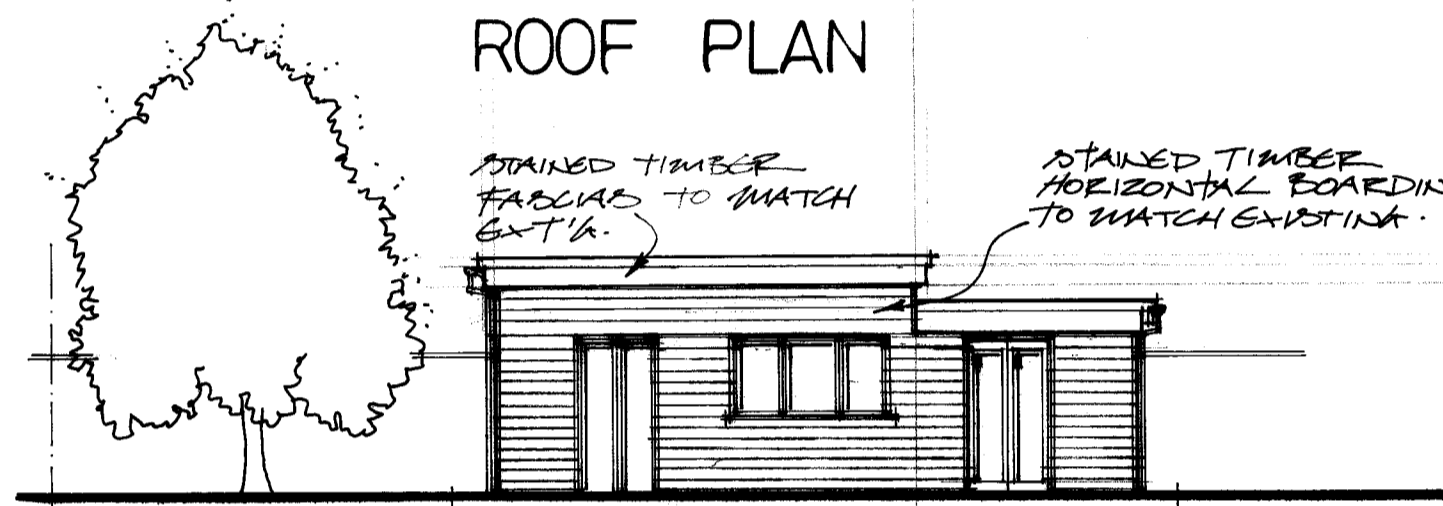


FRONT ELEVATION

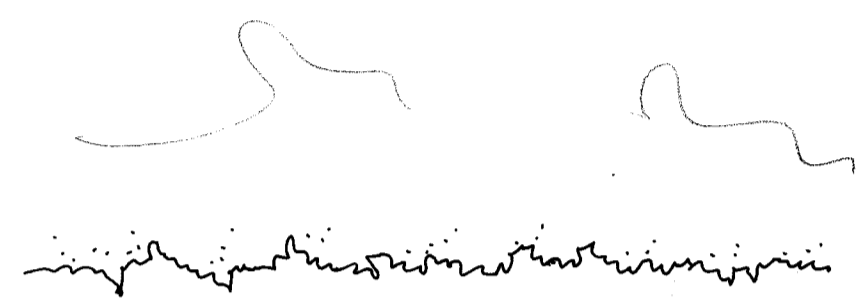


FLANK

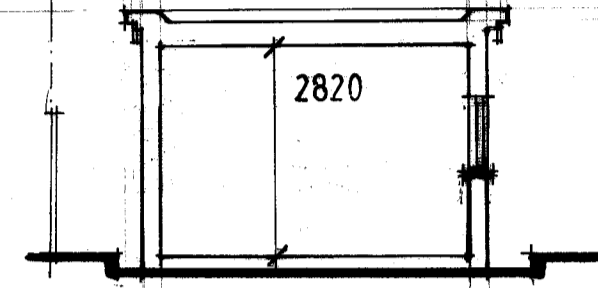


SECTION A-A

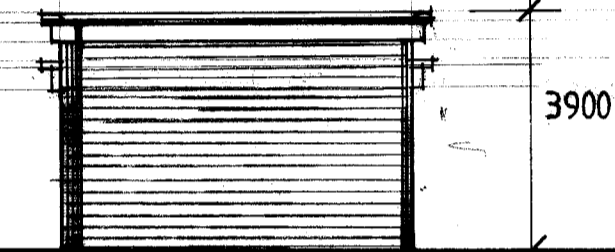


RETURN FLANK

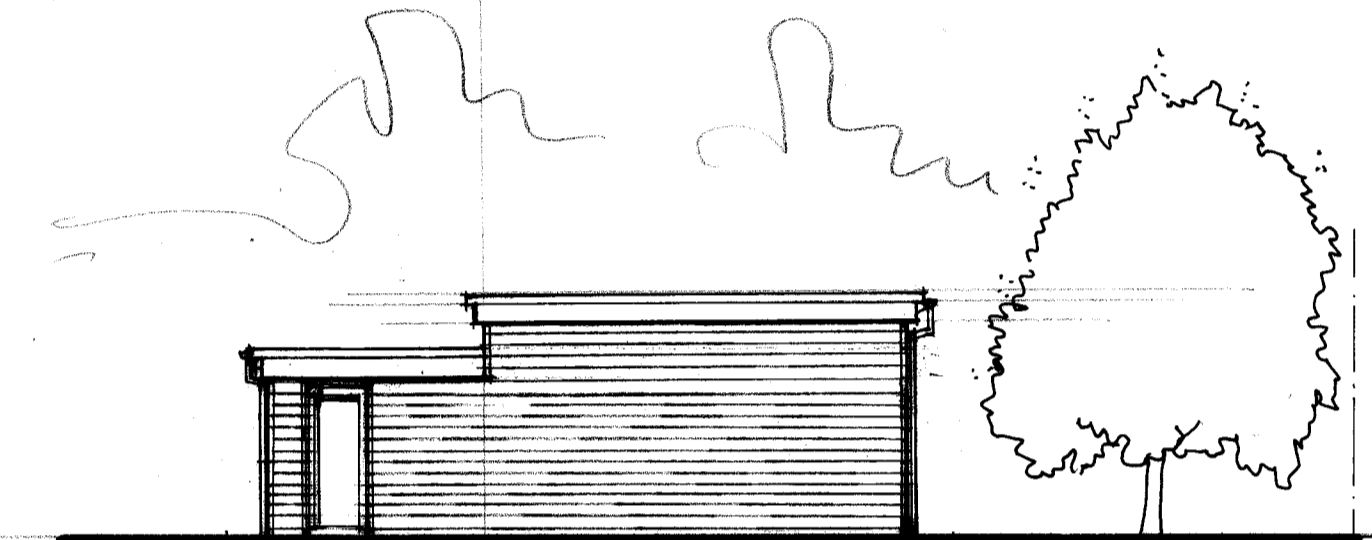

REAR

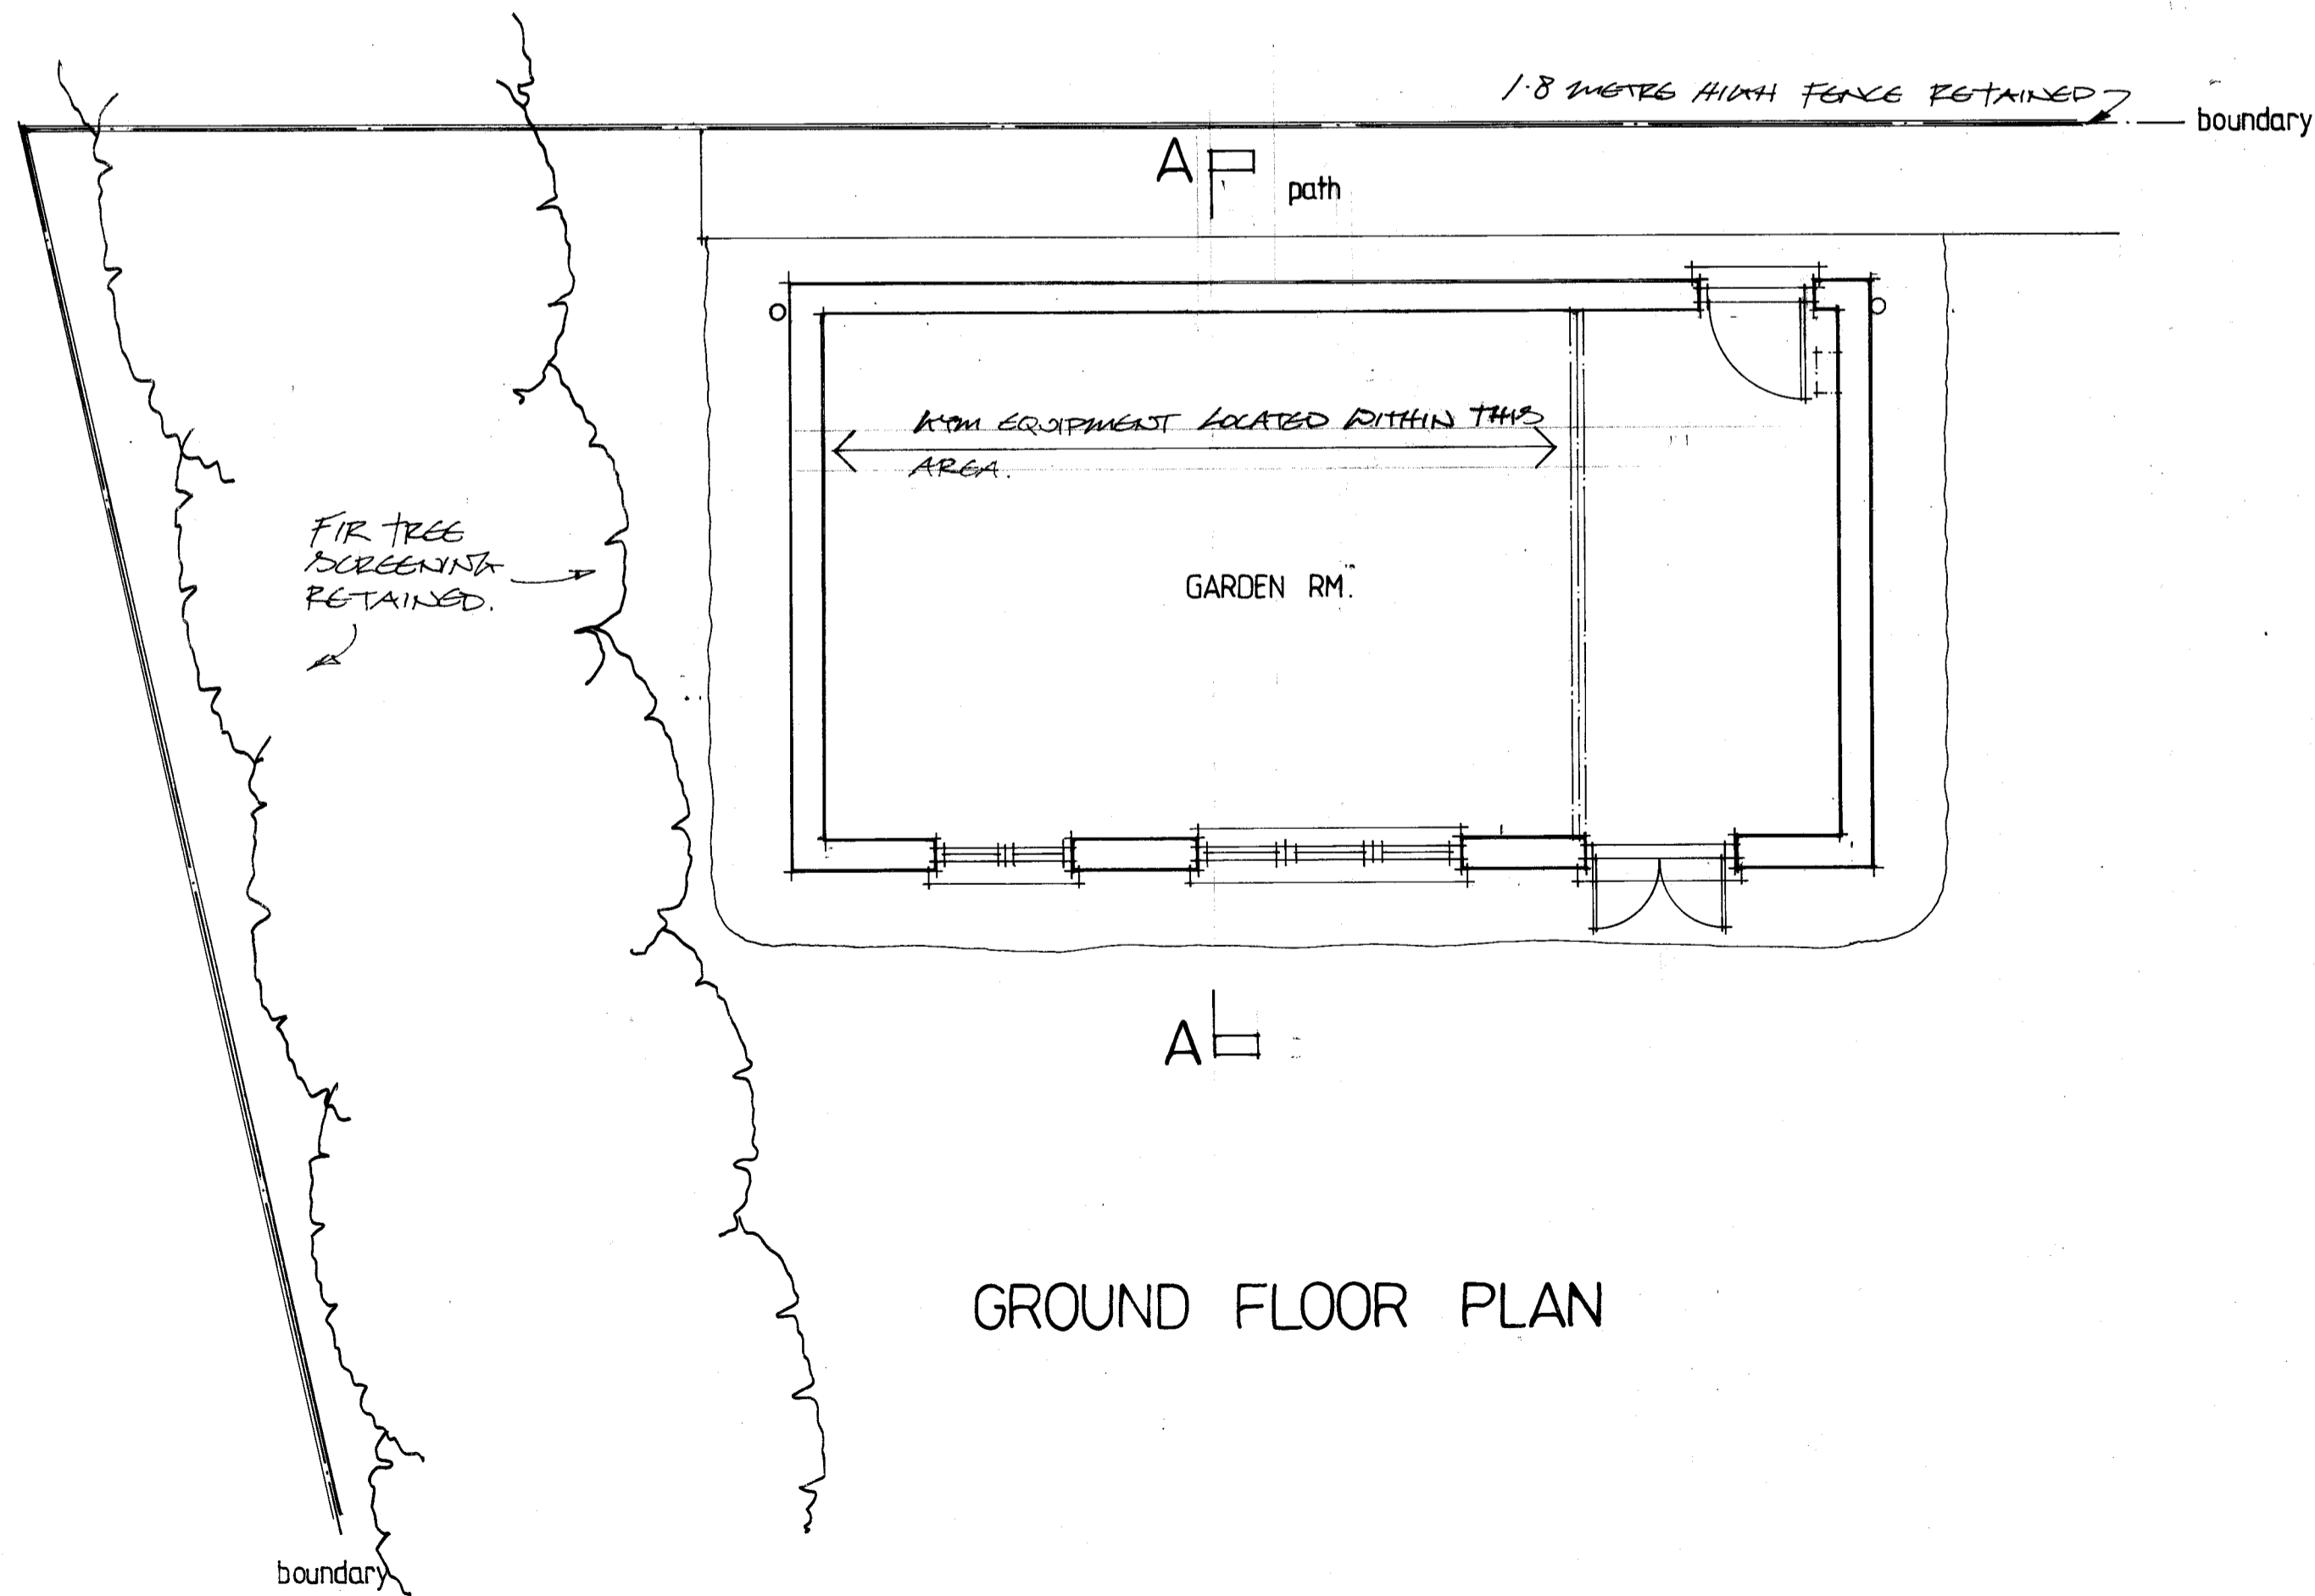

GROUND FLOOR PLAN

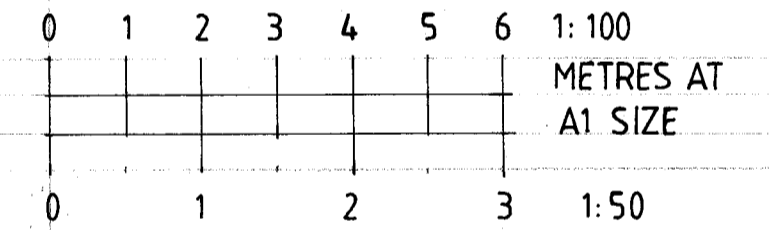

SCALE BAR:

DATE ()	REVISION
CLIENT MR. & MRS. FOSKETT	
PROJECT ALTERATIONS TO GARDEN RM. AT 7 STATION RD. TRING, HERTS.	
DRAWING PLANS / ELEVATIONS AS PROPOSED	
SCALE	DATE DRAWN
1:100	SEP. 23 J.M.
1:50	
DRAWING NUMBER 2327 / 02	
MINSHULL	
65 EGERTON ROAD, BERKHAMSTED, HERTS. HP4 1DU TEL: 01442 866982. E-MAIL: john.minshull2@ntlworld.com	