
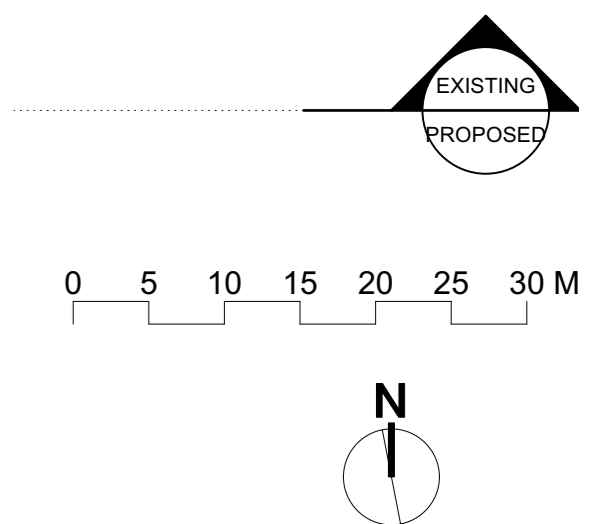


Note:
To be read in conjunction with drawings & reports from:

- Assured Trees
- Clegg Civil & Structural Engineering
- Cole Easdon
- DFL [as condition]
- Ethos Environmental Planning
- Liz Lake Associates
- Peter Evans Partnership

All soft landscaping is illustrative, refer to Liz Lake Associates drawings.

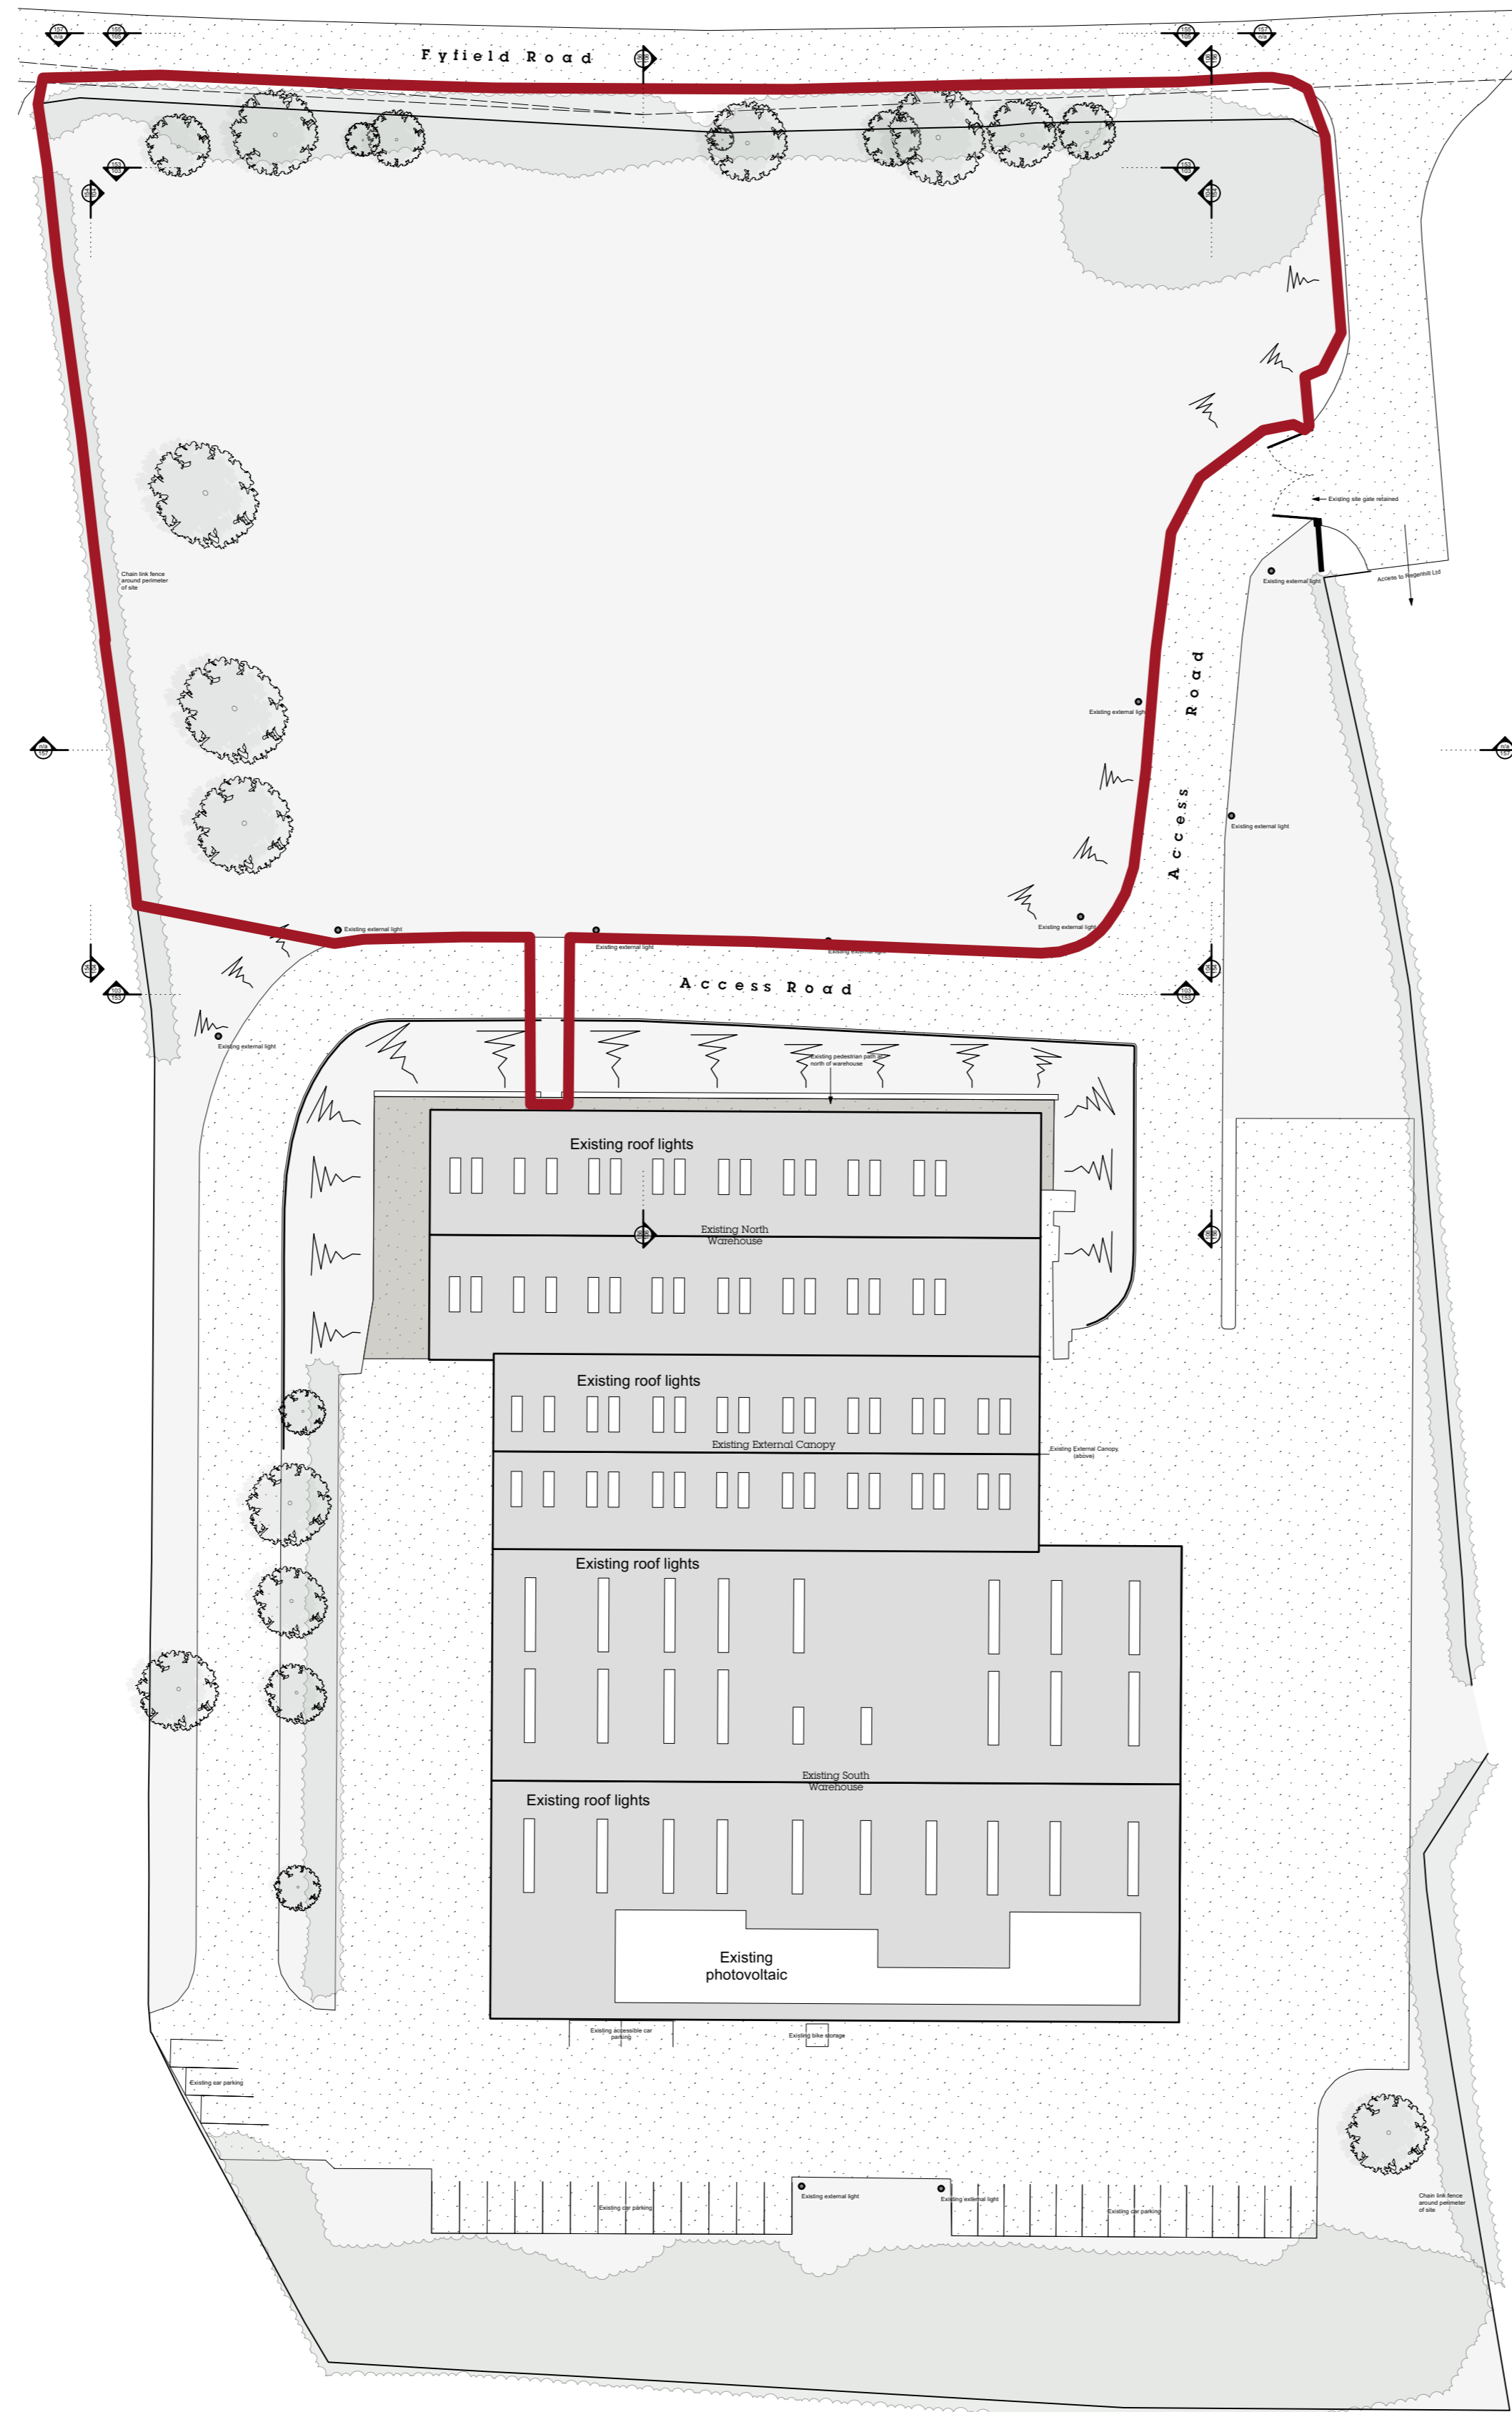

Rev.	Issue date	Revision Notes
B	29/09/2023	For PLANNING
A	25/09/2023	

PLANNING

olearygoss
ARCHITECTS

Chapel House
11a Alexandra Park
Bristol BS6 6QB

T 0117 989 2661
E mail@olearygoss.co.uk
W www.olearygoss.co.uk

Project Title
**New Warehouses for
Buckfast,
Chandlers Andover**
Drawing Title
Existing Block & Site Plan

Project No. Drawing No. Revision
3290 PA 101 B

Date Scale
23/06/2023 1:500 @ A1

Drawn by Checked by
MC JG